


FINAL SURVEY	SURVEYED	DATE
NO.	NO.	BY
AREAS CHECKED	PLOTTED	DATE
AREAS CHECKED	DATE	BY

ORIGINAL SURVEY	SURVEYED	DATE
NO.	NO.	BY
AREAS CHECKED	PLOTTED	DATE
AREAS CHECKED	DATE	BY

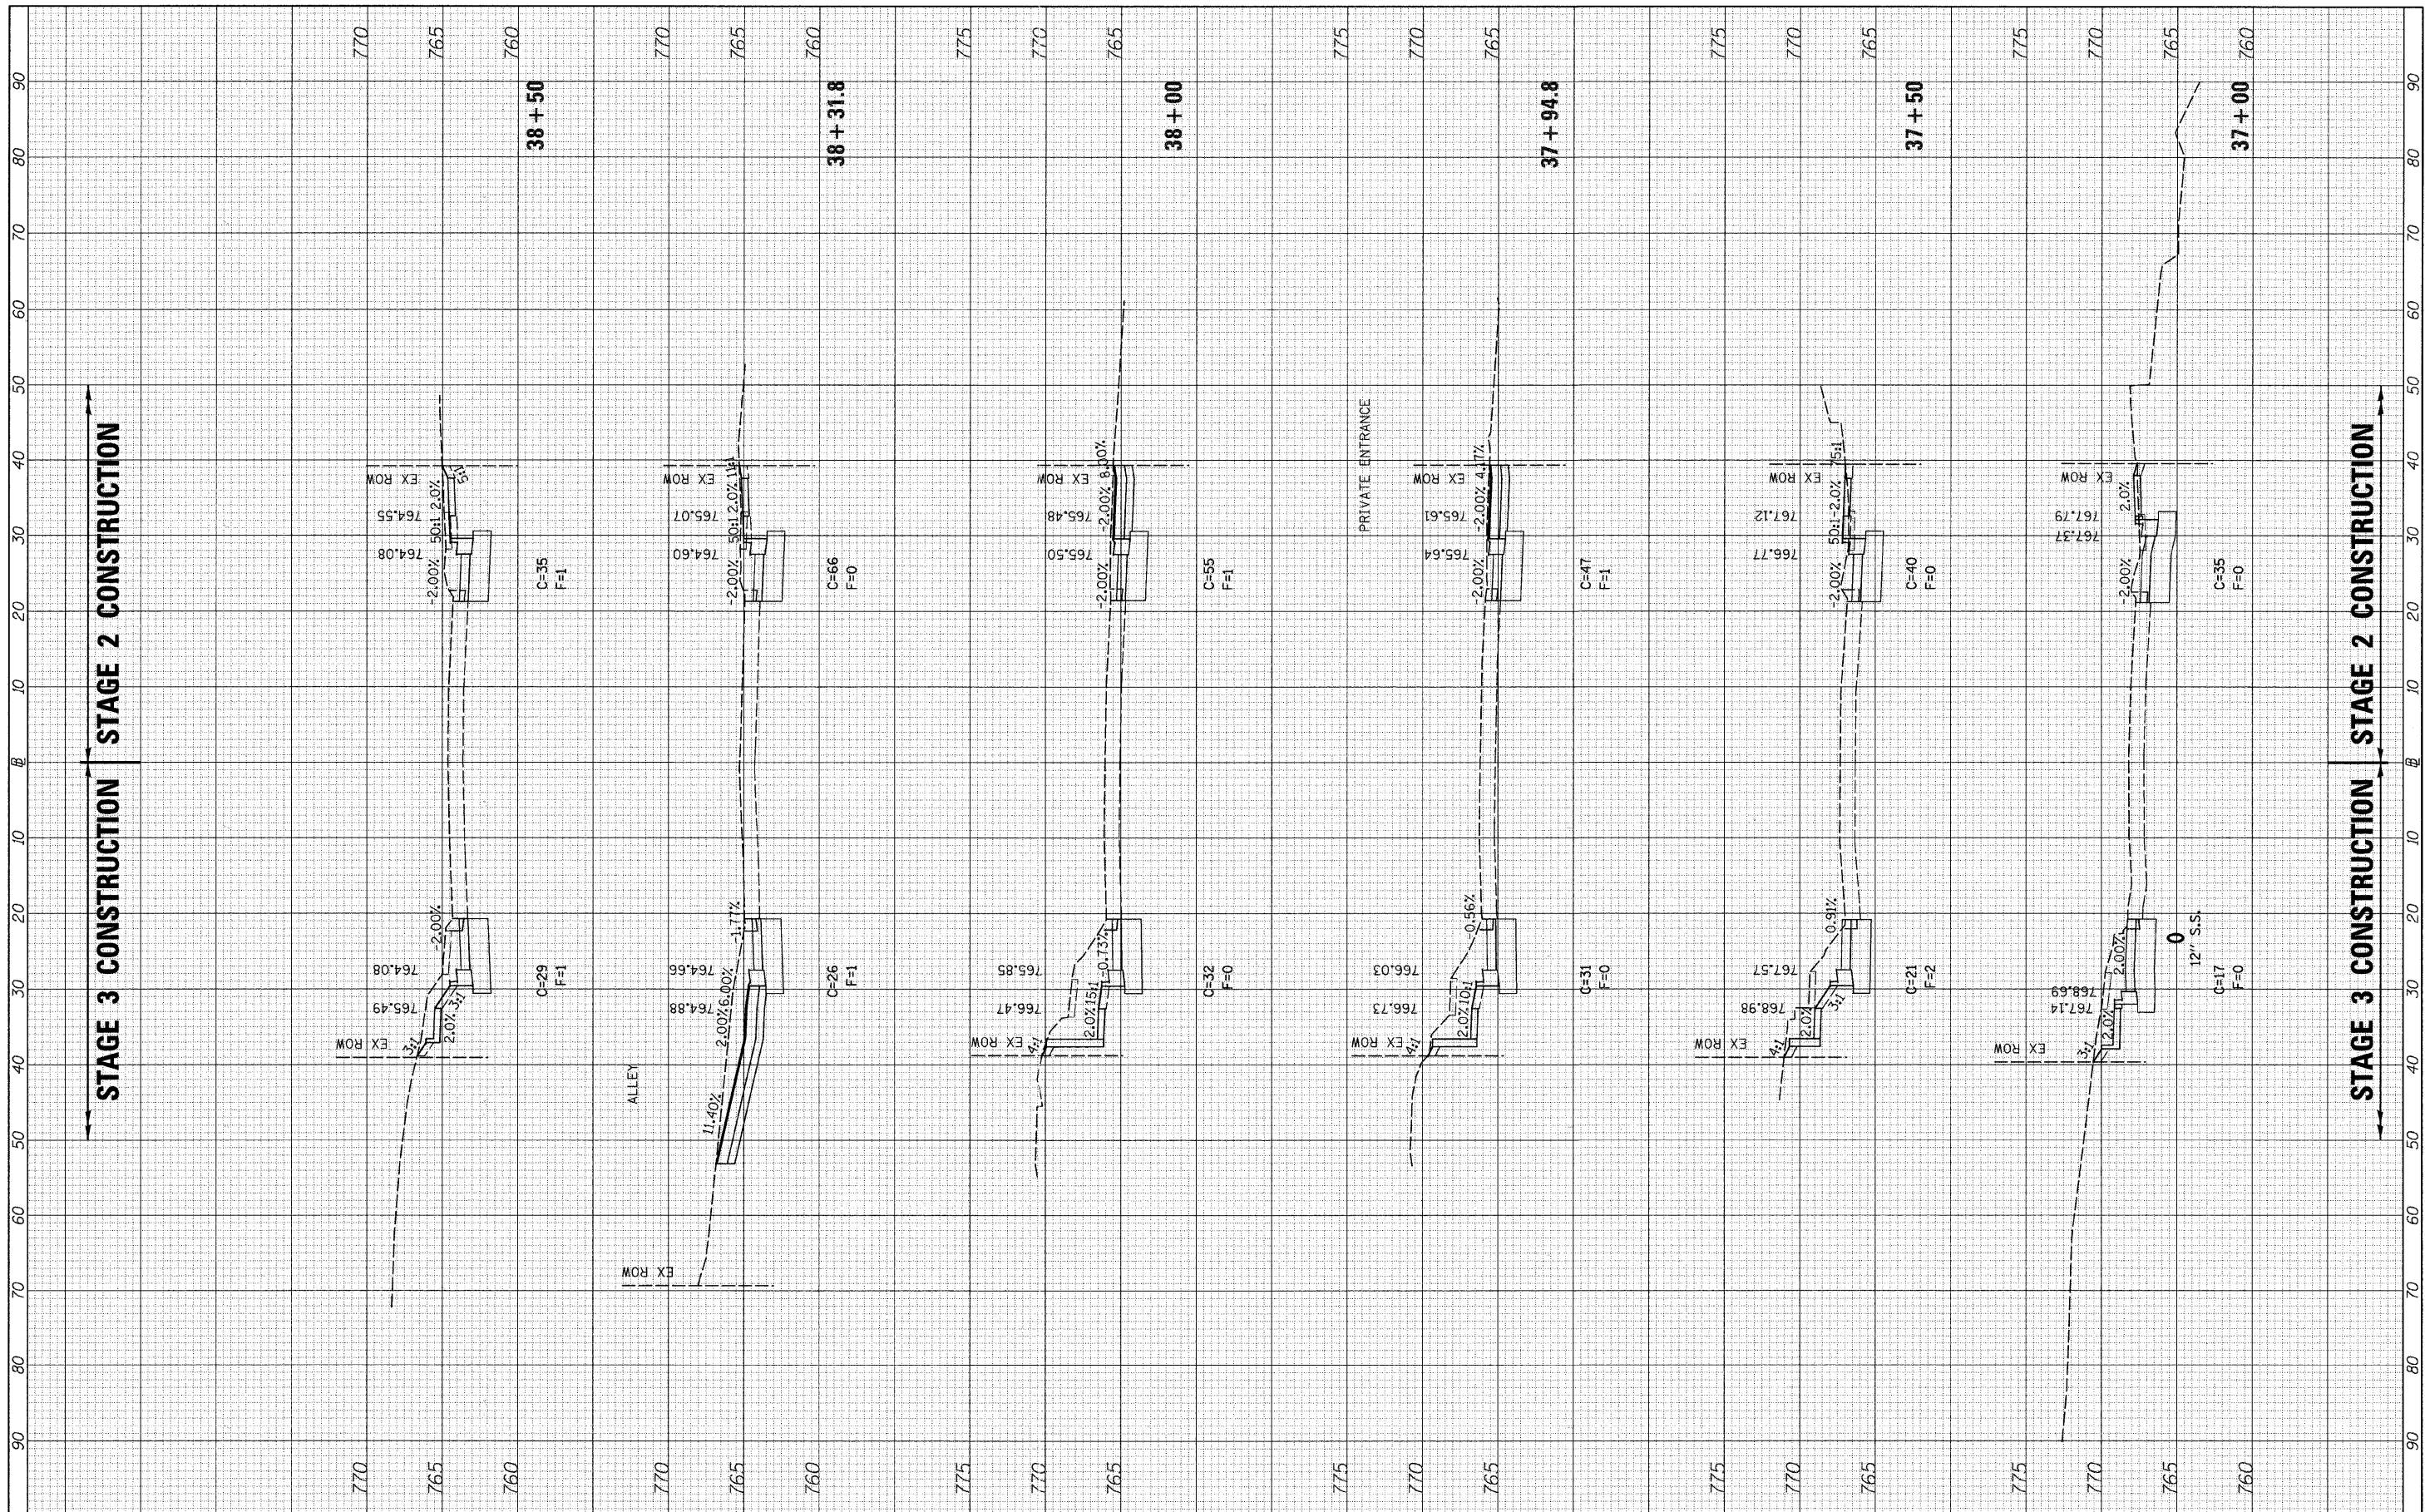

FILE NAME = v:\2791\2791f2&3\shs_55thfive.dgn

USER NAME = bdeoraone
 PLOT SCALE = 10.0000" / IN.
 PLOT DATE = 5/20/2011

DESIGNED -	REVISED -
DRAWN -	REVISED -
CHECKED -	REVISED -
DATE -	REVISED -

**STATE OF ILLINOIS
 DEPARTMENT OF TRANSPORTATION**

C.H. 35 (55TH ST.) STAGES 2 & 3 CROSS SECTIONS

SCALE: H=10 V=5 SHEET NO. 4 OF 16 SHEETS STA. 37+00 TO STA. 38+50

F.A.U. RTE. 1504	SECTION 94-00302-00-FP	COUNTY DU PAGE	TOTAL SHEETS 240	SHEET NO. 176
			CONTRACT NO. 63609	
ILLINOIS FED. AID PROJECT				