


FINAL SURVEY	SURVEYED	DATE
NOTE BOOK	PLOTTED	BY
NO.	TEMPLATE	
	AREAS CHECKED	

ORIGINAL SURVEY	SURVEYED	DATE
NOTE BOOK	PLOTTED	BY
NO.	TEMPLATE	
	AREAS CHECKED	

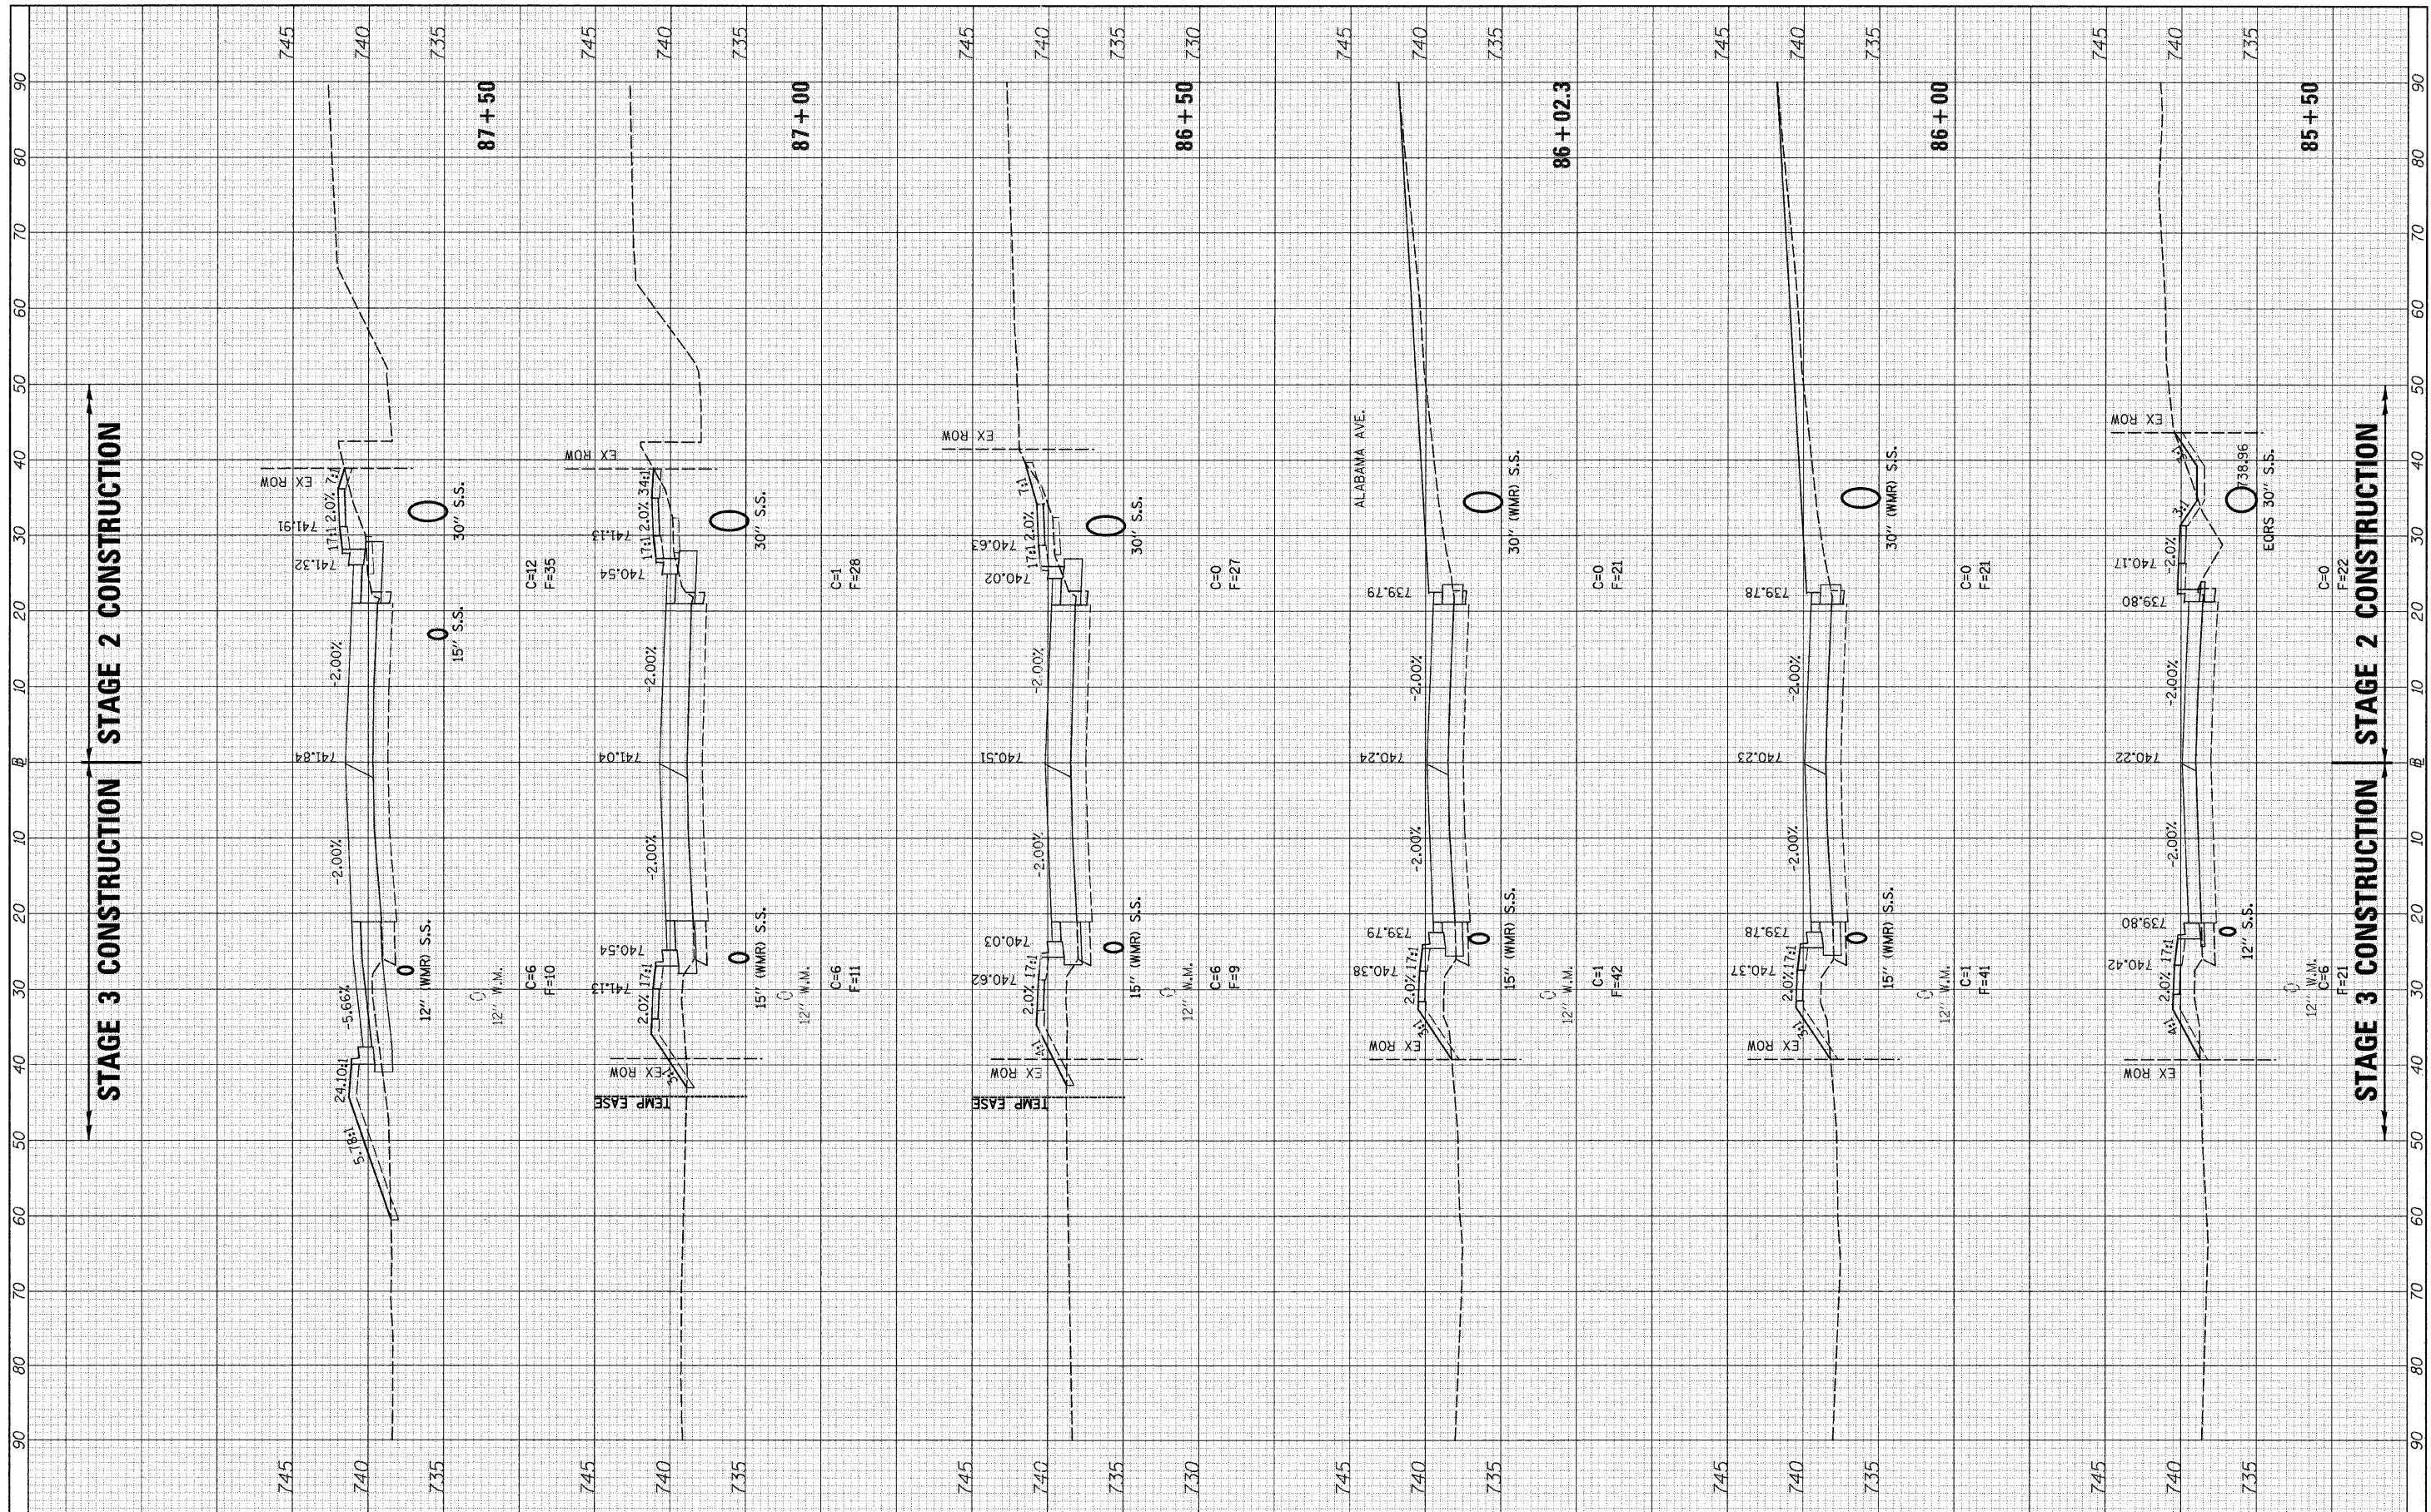

FILE NAME =
 va\2791\2791f28\3shts_55thAve.dgn

USER NAME = bdecaene	DESIGNED -	REVISED -
PLOT SCALE = 1/8" = 1' / IN.	DRAWN -	REVISED -
PLOT DATE = 5/28/2011	CHECKED -	REVISED -
	DATE -	REVISED -

**STATE OF ILLINOIS
 DEPARTMENT OF TRANSPORTATION**

C.H. 35 (55TH ST.) STAGES 2 & 3 CROSS SECTIONS

SCALE: H=10 V=5 SHEET NO. 9 OF 16 SHEETS STA. 85+50 TO STA. 87+50

F.A.U. RTE. 1504	SECTION 94-00302-00-FP	COUNTY DU PAGE	TOTAL SHEETS 240	SHEET NO. 181
CONTRACT NO. 63609				
ILLINOIS FED. AID PROJECT				