


FINAL SURVEY	SURVEYED	DATE	BY
NOTE BOOK	PLOTTED		
NO.	DATE		
	AREAS CHECKED		

ORIGINAL SURVEY	SURVEYED	DATE	BY
NOTE BOOK	PLOTTED		
NO.	DATE		
	AREAS CHECKED		

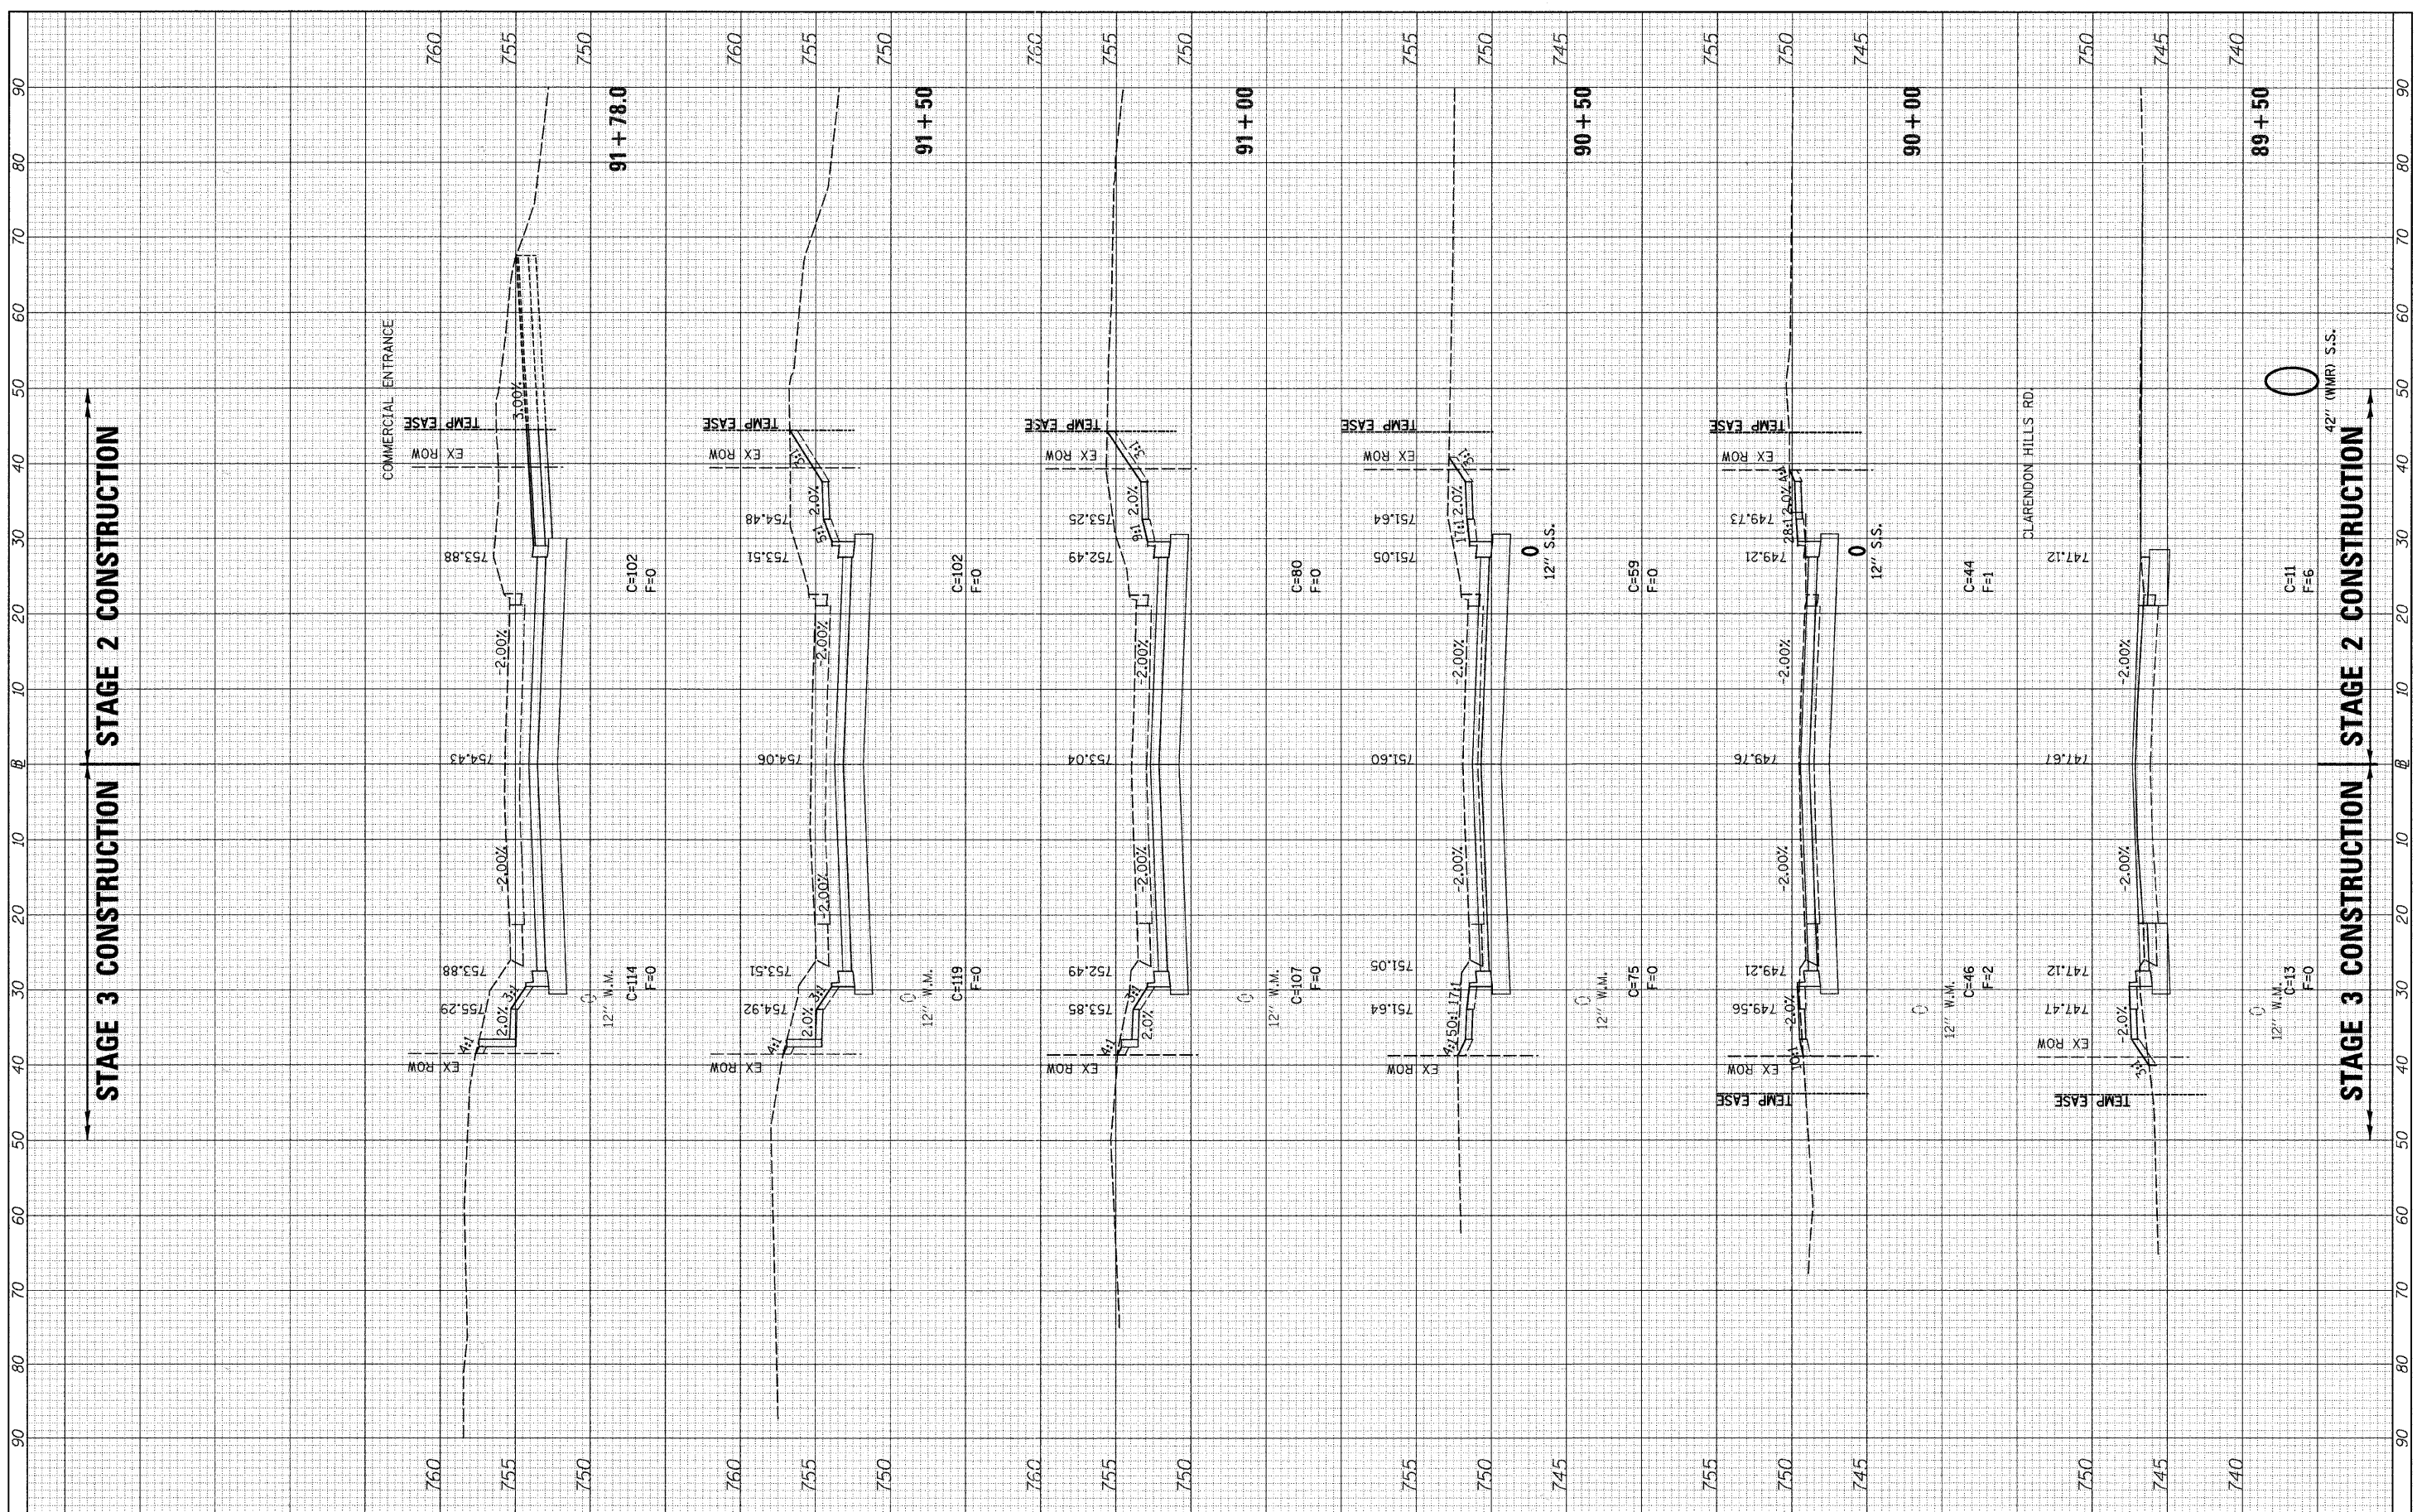

FILE NAME =
v:\2791\2791f2&3\shs.55thAve.dgn

USER NAME = bdeora-ne	DESIGNED -	REVISED -
PLOT SCALE = 10.0000' / IN.	DRAWN -	REVISED -
PLOT DATE = 5/20/2011	CHECKED -	REVISED -
	DATE -	REVISED -

**STATE OF ILLINOIS
DEPARTMENT OF TRANSPORTATION**

C.H. 35 (55TH ST.) STAGES 2 & 3 CROSS SECTIONS
SCALE: H=10 V=5 SHEET NO. 11 OF 16 SHEETS STA. 89+50 TO STA. 91+76

F.A.U. RTE.	SECTION	COUNTY	TOTAL SHEETS	SHEET NO.
1504	94-00302-00-FP	DU PAGE	240	183
CONTRACT NO. 63609			ILLINOIS FED. AID PROJECT	