


FINAL SURVEY	SURVEYED	DATE
NO. _____	BY _____	_____
NOTE BOOK	PLOTTED	
NO. _____	DATE	
AREAS CHECKED		

ORIGINAL SURVEY	SURVEYED	DATE
NO. _____	BY _____	_____
NOTE BOOK	PLOTTED	
NO. _____	DATE	
AREAS CHECKED		

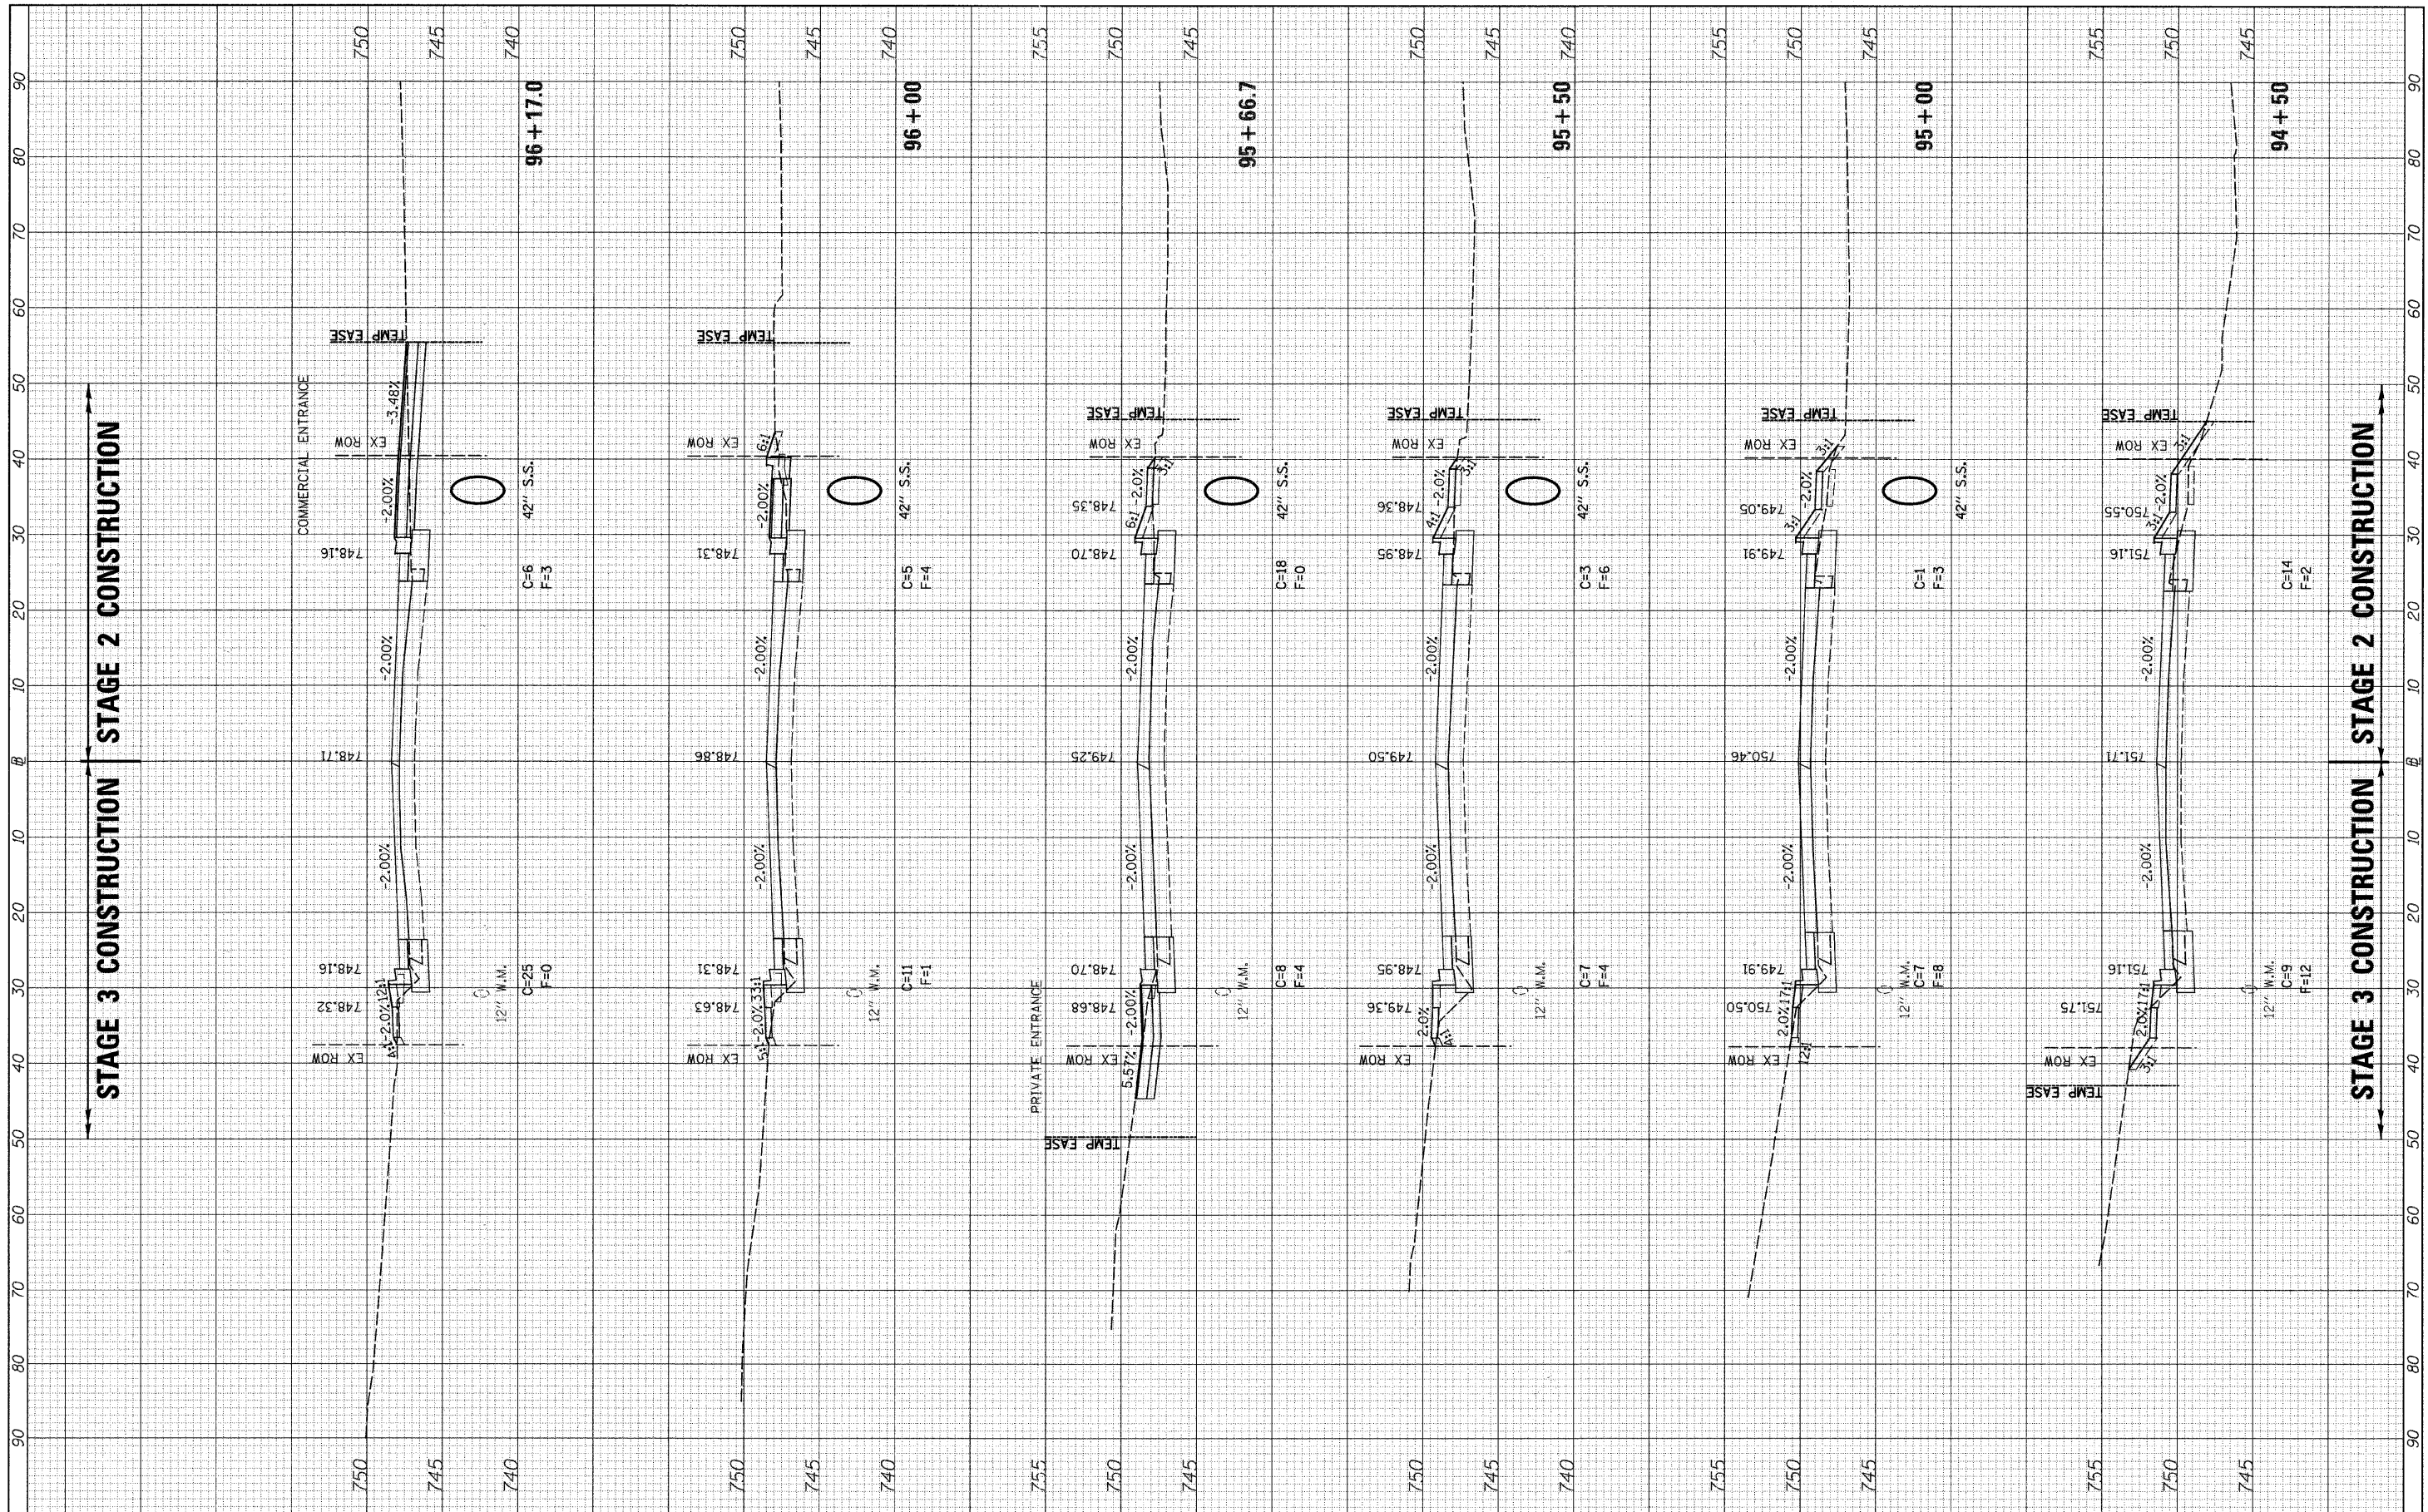

FILE NAME =
 v:\2791\2791f2&3shts_55thAve.dgn

USER NAME = bdearaone	DESIGNED -	REVISED -
PLLOT SCALE = 10.0000' / IN.	DRAWN -	REVISED -
PLLOT DATE = 5/20/2011	CHECKED -	REVISED -
	DATE -	REVISED -

**STATE OF ILLINOIS
 DEPARTMENT OF TRANSPORTATION**

C.H. 35 (55TH ST.) STAGES 2 & 3 CROSS SECTIONS

SCALE: H=10 V=5 SHEET NO. 13 OF 16 SHEETS STA. 94+50 TO STA. 96+17

F.A.U. RTE.	SECTION	COUNTY	TOTAL SHEETS	SHEET NO.
1504	94-00302-00-FP	DU PAGE	240	185
CONTRACT NO. 63609				
ILLINOIS FED. AID PROJECT				