


FINAL SURVEY NO.	SURVEYED PLOTTED DATE	BY	DATE

ORIGINAL SURVEY NO.	SURVEYED PLOTTED DATE	BY	DATE

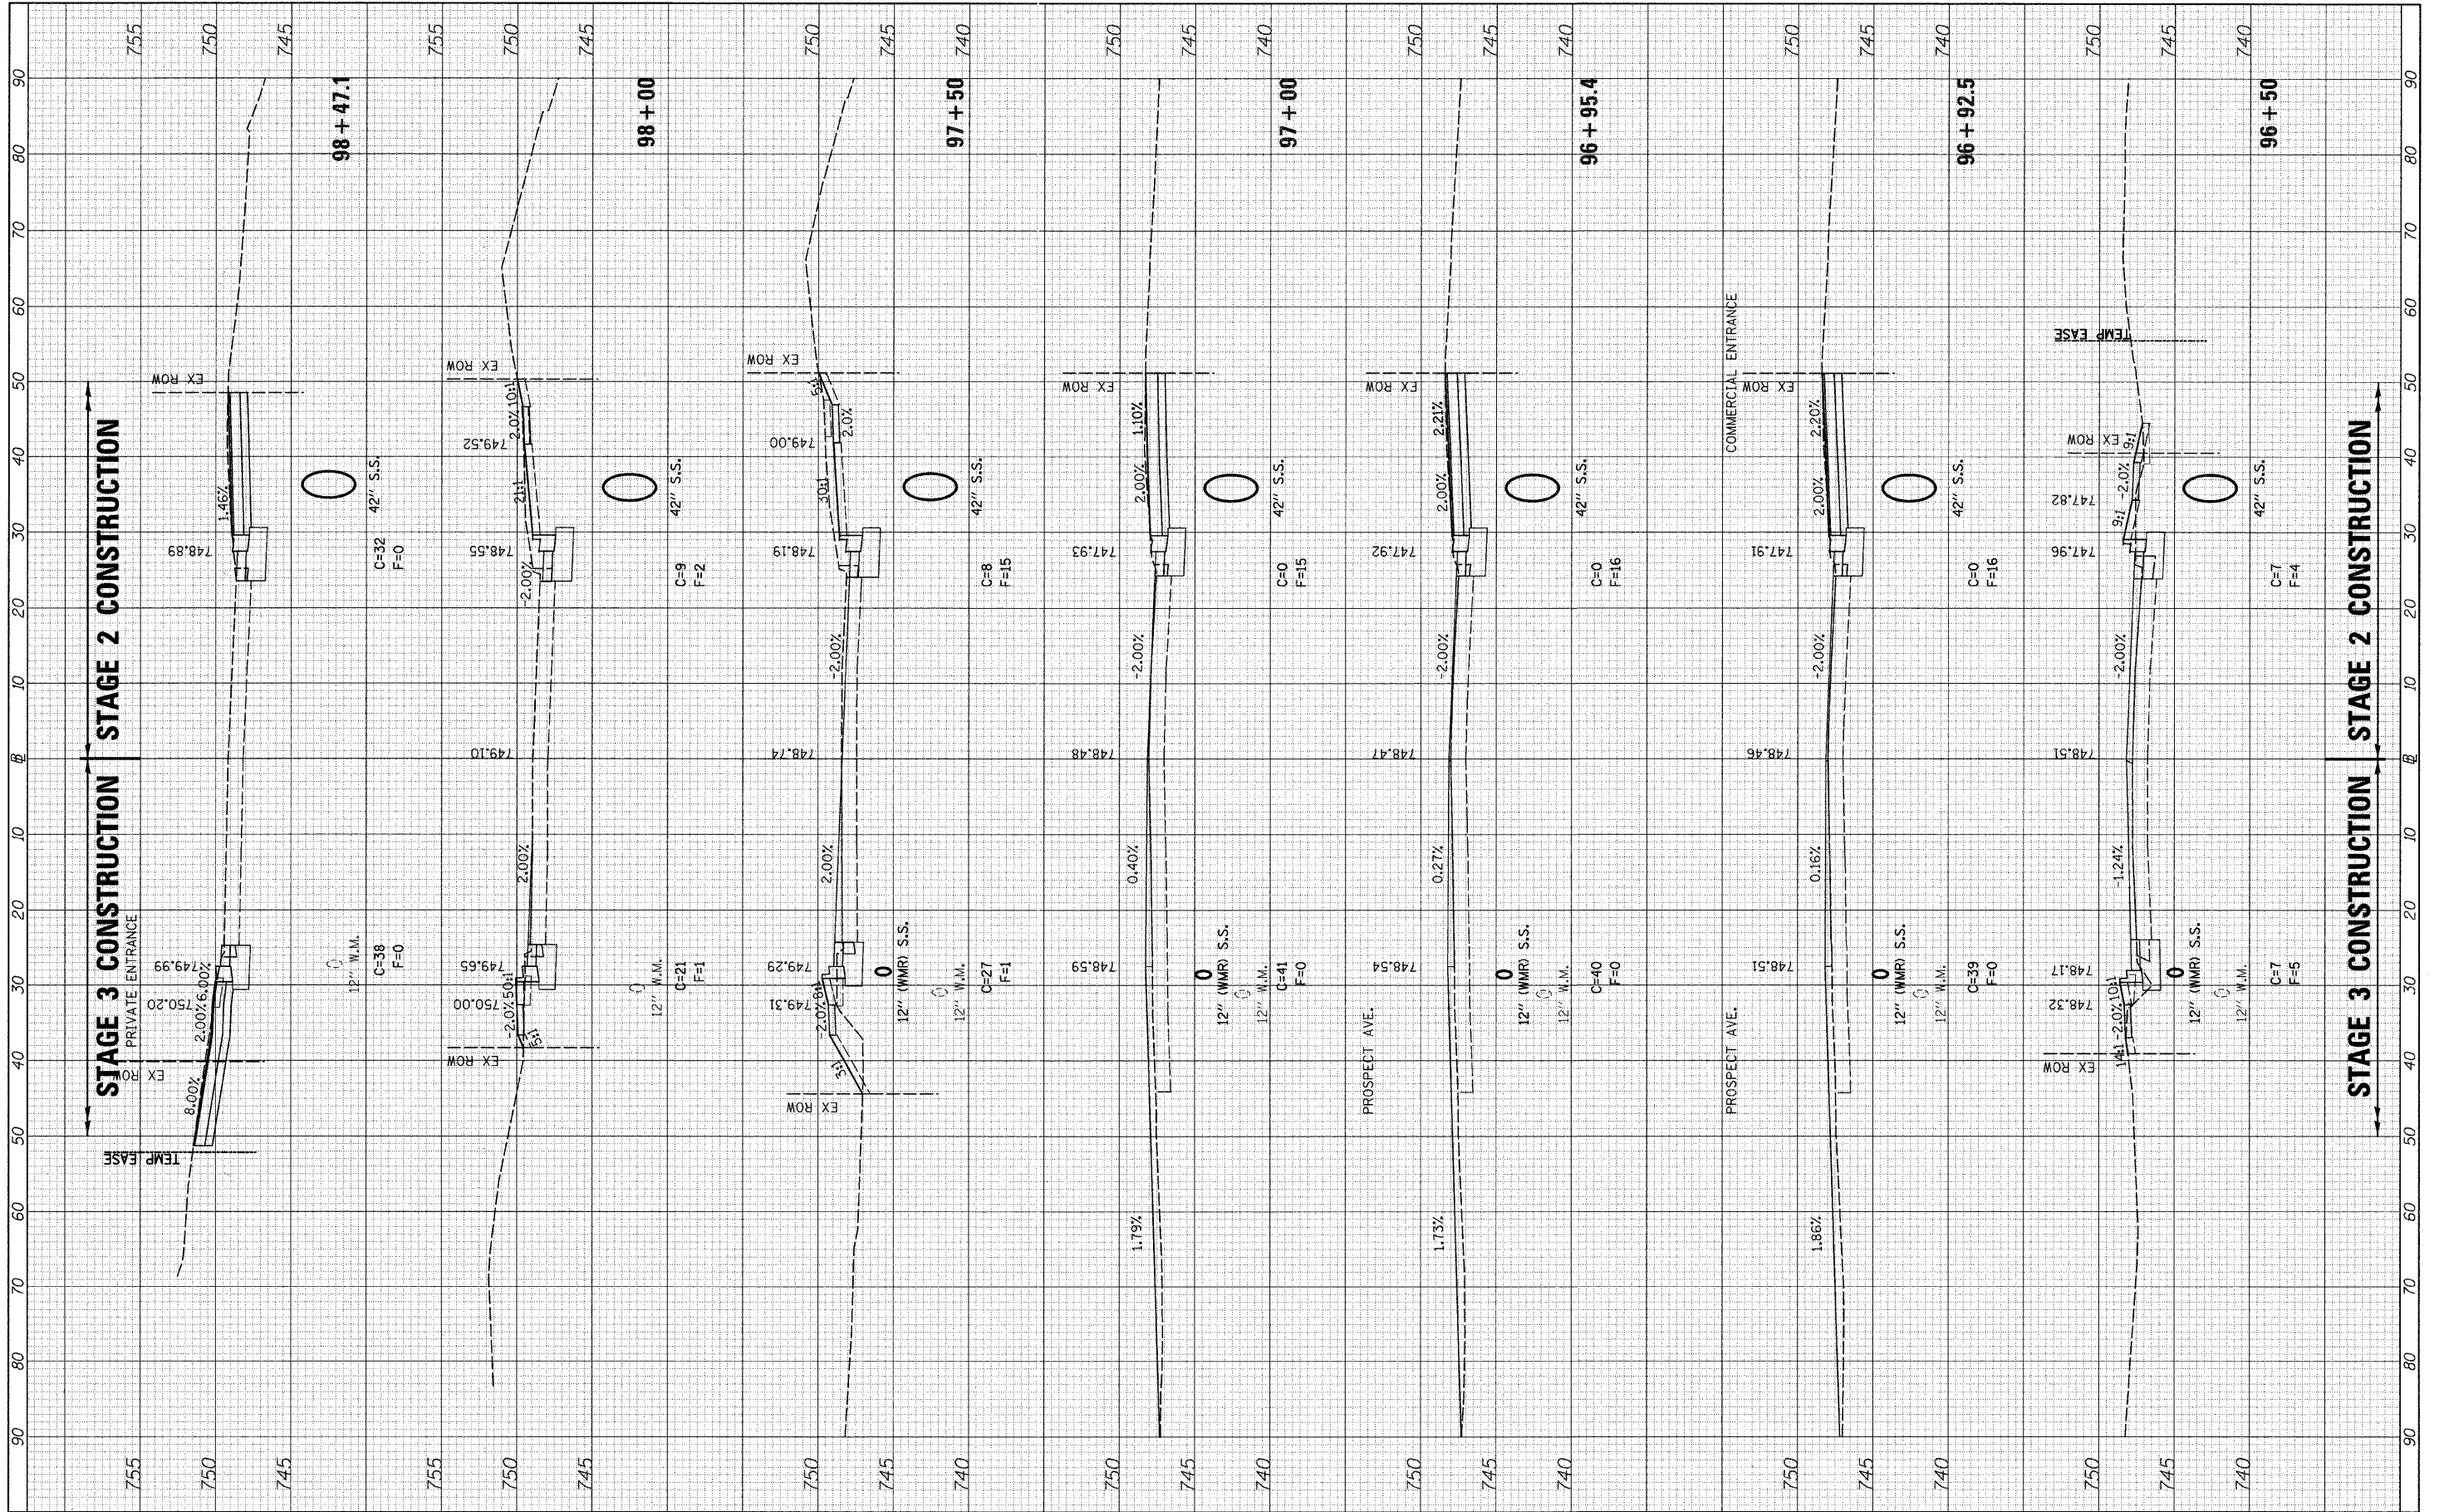

FILE NAME = v:\2791\2791F2&3\sta_55thAve.dgn
 USER NAME = bdeoraena
 PLOT SCALE = 10.0000' / IN.
 PLOT DATE = 5/28/2011

DESIGNED -	REVISED -
DRAWN -	REVISED -
CHECKED -	REVISED -
DATE -	REVISED -

**STATE OF ILLINOIS
 DEPARTMENT OF TRANSPORTATION**

C.H. 35 (55TH ST.) STAGES 2 & 3 CROSS SECTIONS
 SCALE: H=10 V=5 SHEET NO. 14 OF 16 SHEETS STA. 96+50 TO STA. 98+47.1

F.A.U. RTE.	SECTION	COUNTY	TOTAL SHEETS	SHEET NO.
1504	94-00302-00-FP	DU PAGE	240	186
CONTRACT NO. 63609			ILLINOIS FED. AID PROJECT	