


FINAL SURVEY	SURVEYED	DATE
NOTE BOOK	PLOTTED	BY
NO.	DATE	
	AREAS CHECKED	

ORIGINAL SURVEY	SURVEYED	DATE
NOTE BOOK	PLOTTED	BY
NO.	DATE	
	AREAS CHECKED	

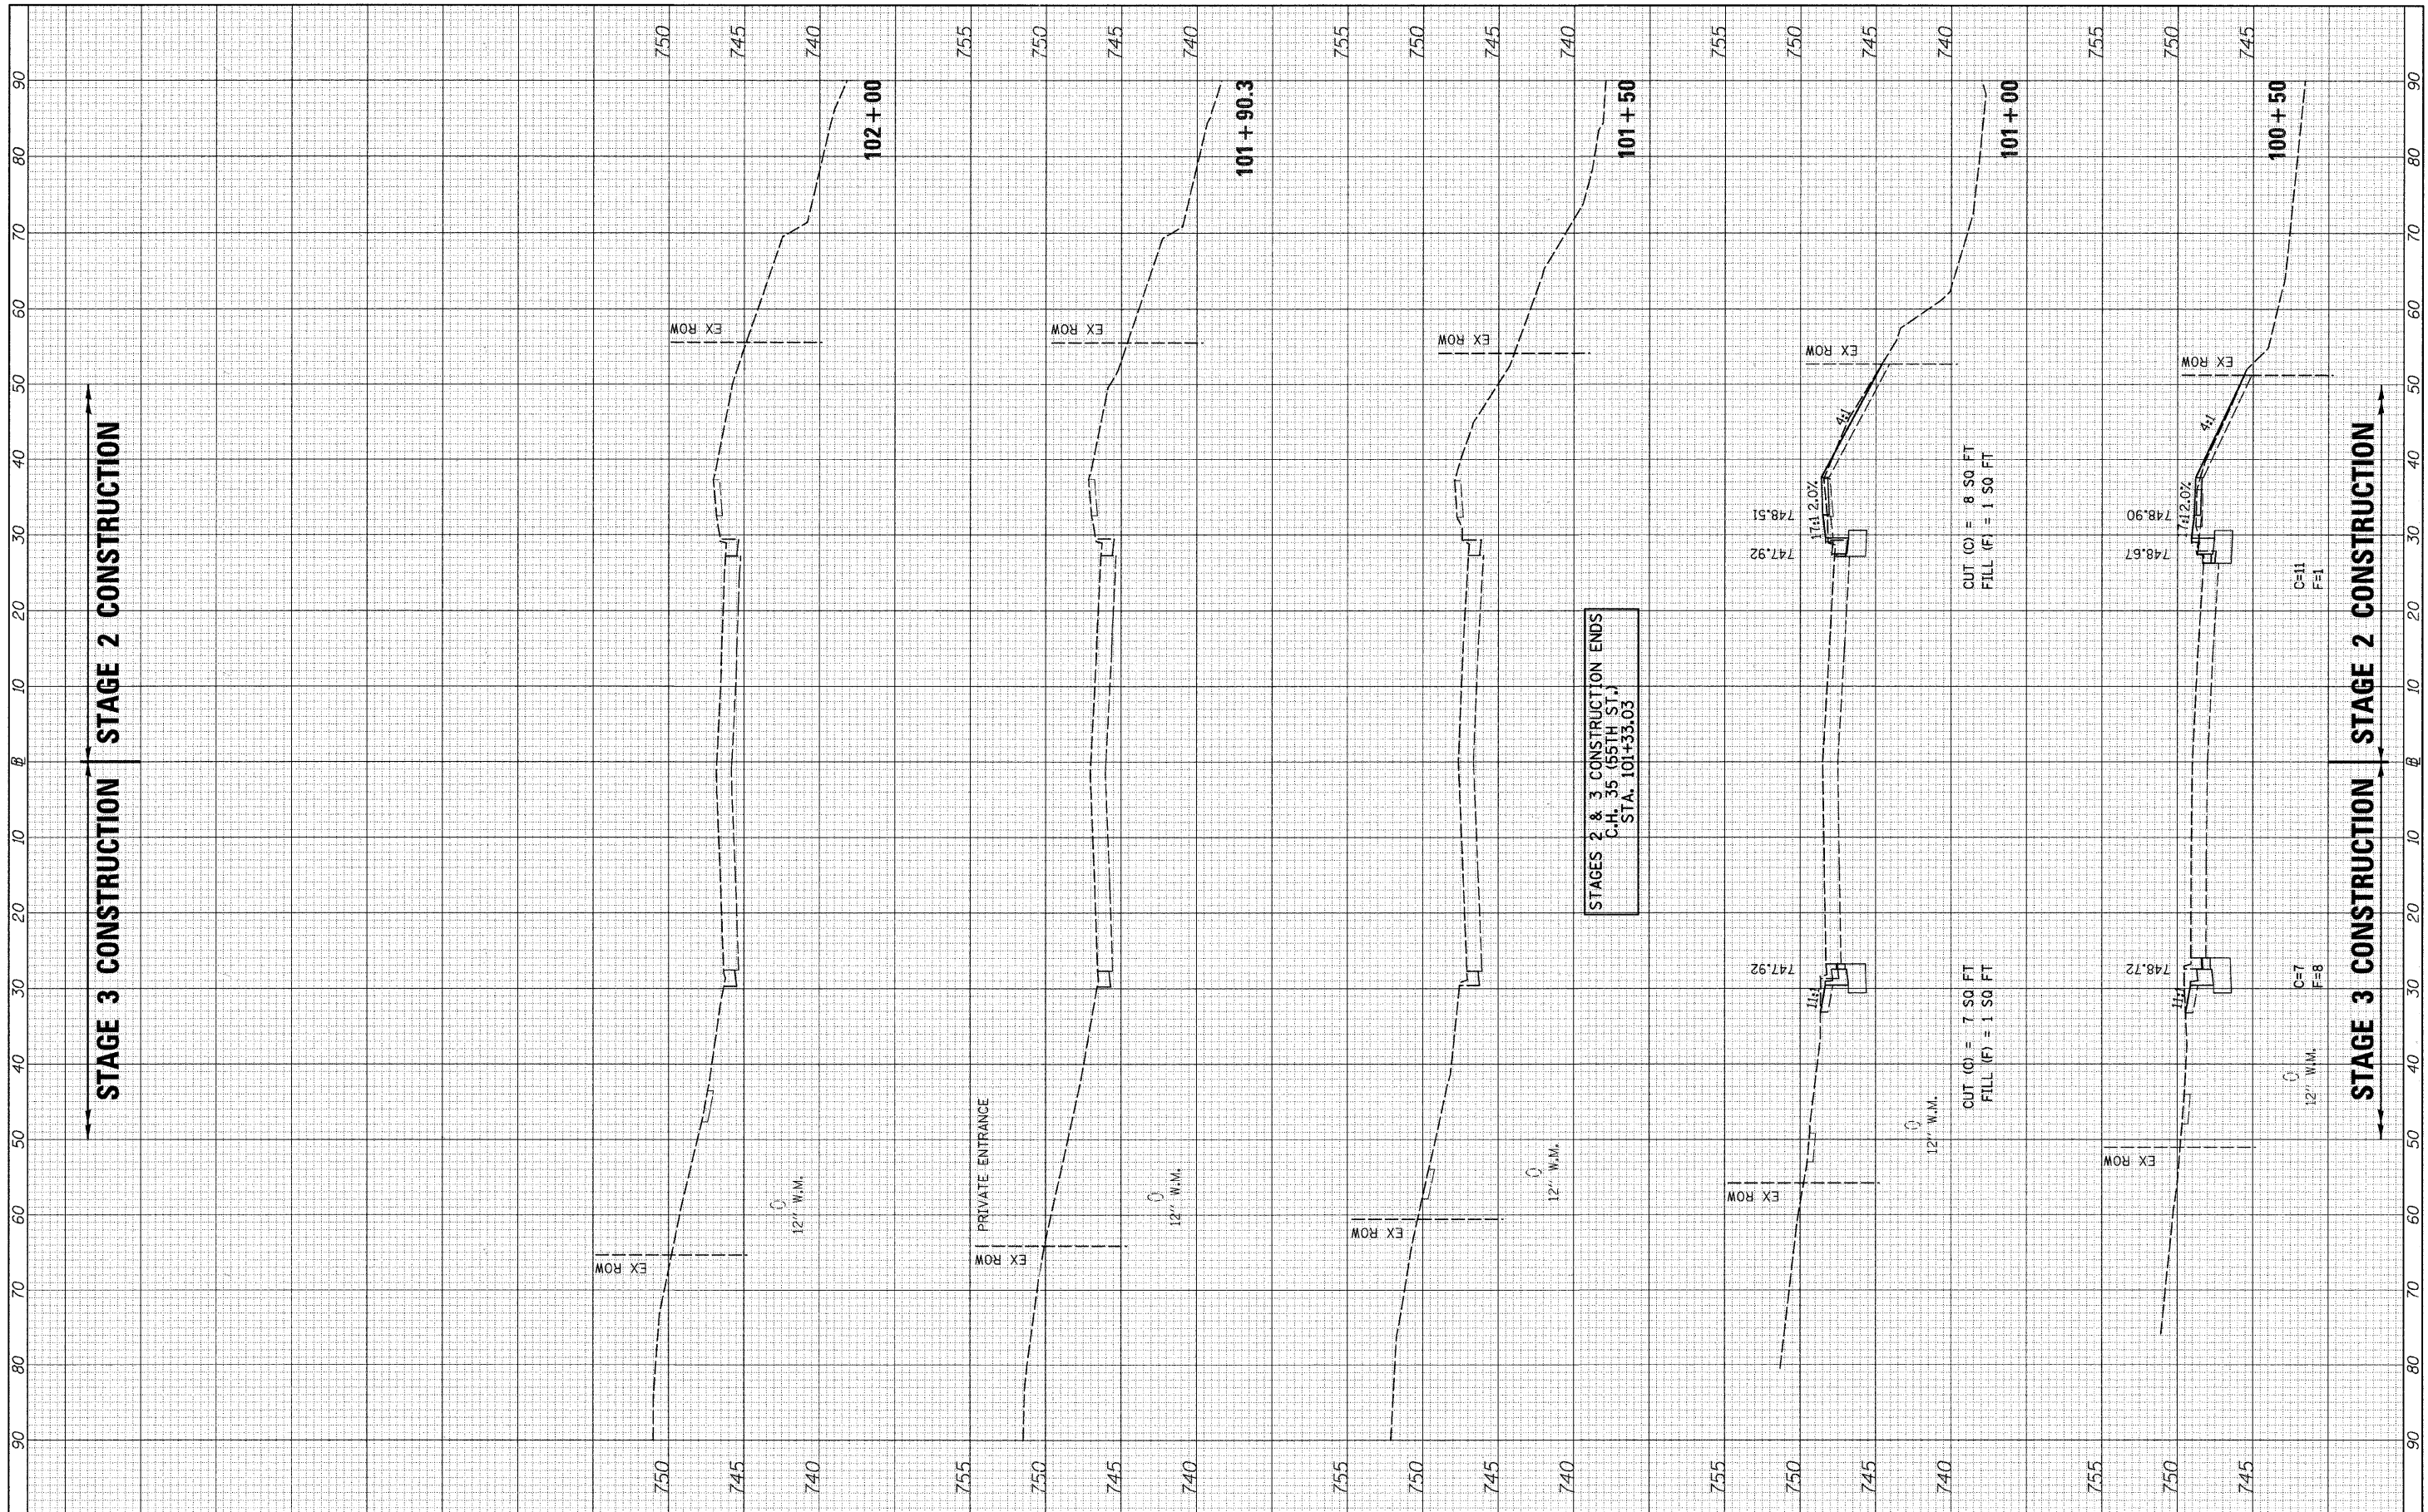

FILE NAME = v:\2791\2791F2&3\shs.55thAve.dgn

USER NAME = bdeoraene	DESIGNED -	REVISED -
PLOT SCALE = 10.0000" / IN.	DRAWN -	REVISED -
PLOT DATE = 5/20/2011	CHECKED -	REVISED -
	DATE -	REVISED -

**STATE OF ILLINOIS
DEPARTMENT OF TRANSPORTATION**

C.H. 35 (55TH ST.) STAGES 2 & 3 CROSS SECTIONS

SCALE: H=10 V=5 SHEET NO. 16 OF 16 SHEETS STA. 100+50 TO STA. 102+00

F.A.U. RTE. 1504	SECTION 94-00302-00-FP	COUNTY DU PAGE	TOTAL SHEETS 240	SHEET NO. 188
CONTRACT NO. 63609				ILLINOIS FED. AID PROJECT