


FINAL SURVEY NO.	SURVEYED PLOTTED	DATE
NOTE BOOK NO.	REPLATE AREAS CHECKED	BY

ORIGINAL SURVEY NO.	SURVEYED PLOTTED	DATE
NOTE BOOK NO.	REPLATE AREAS CHECKED	BY

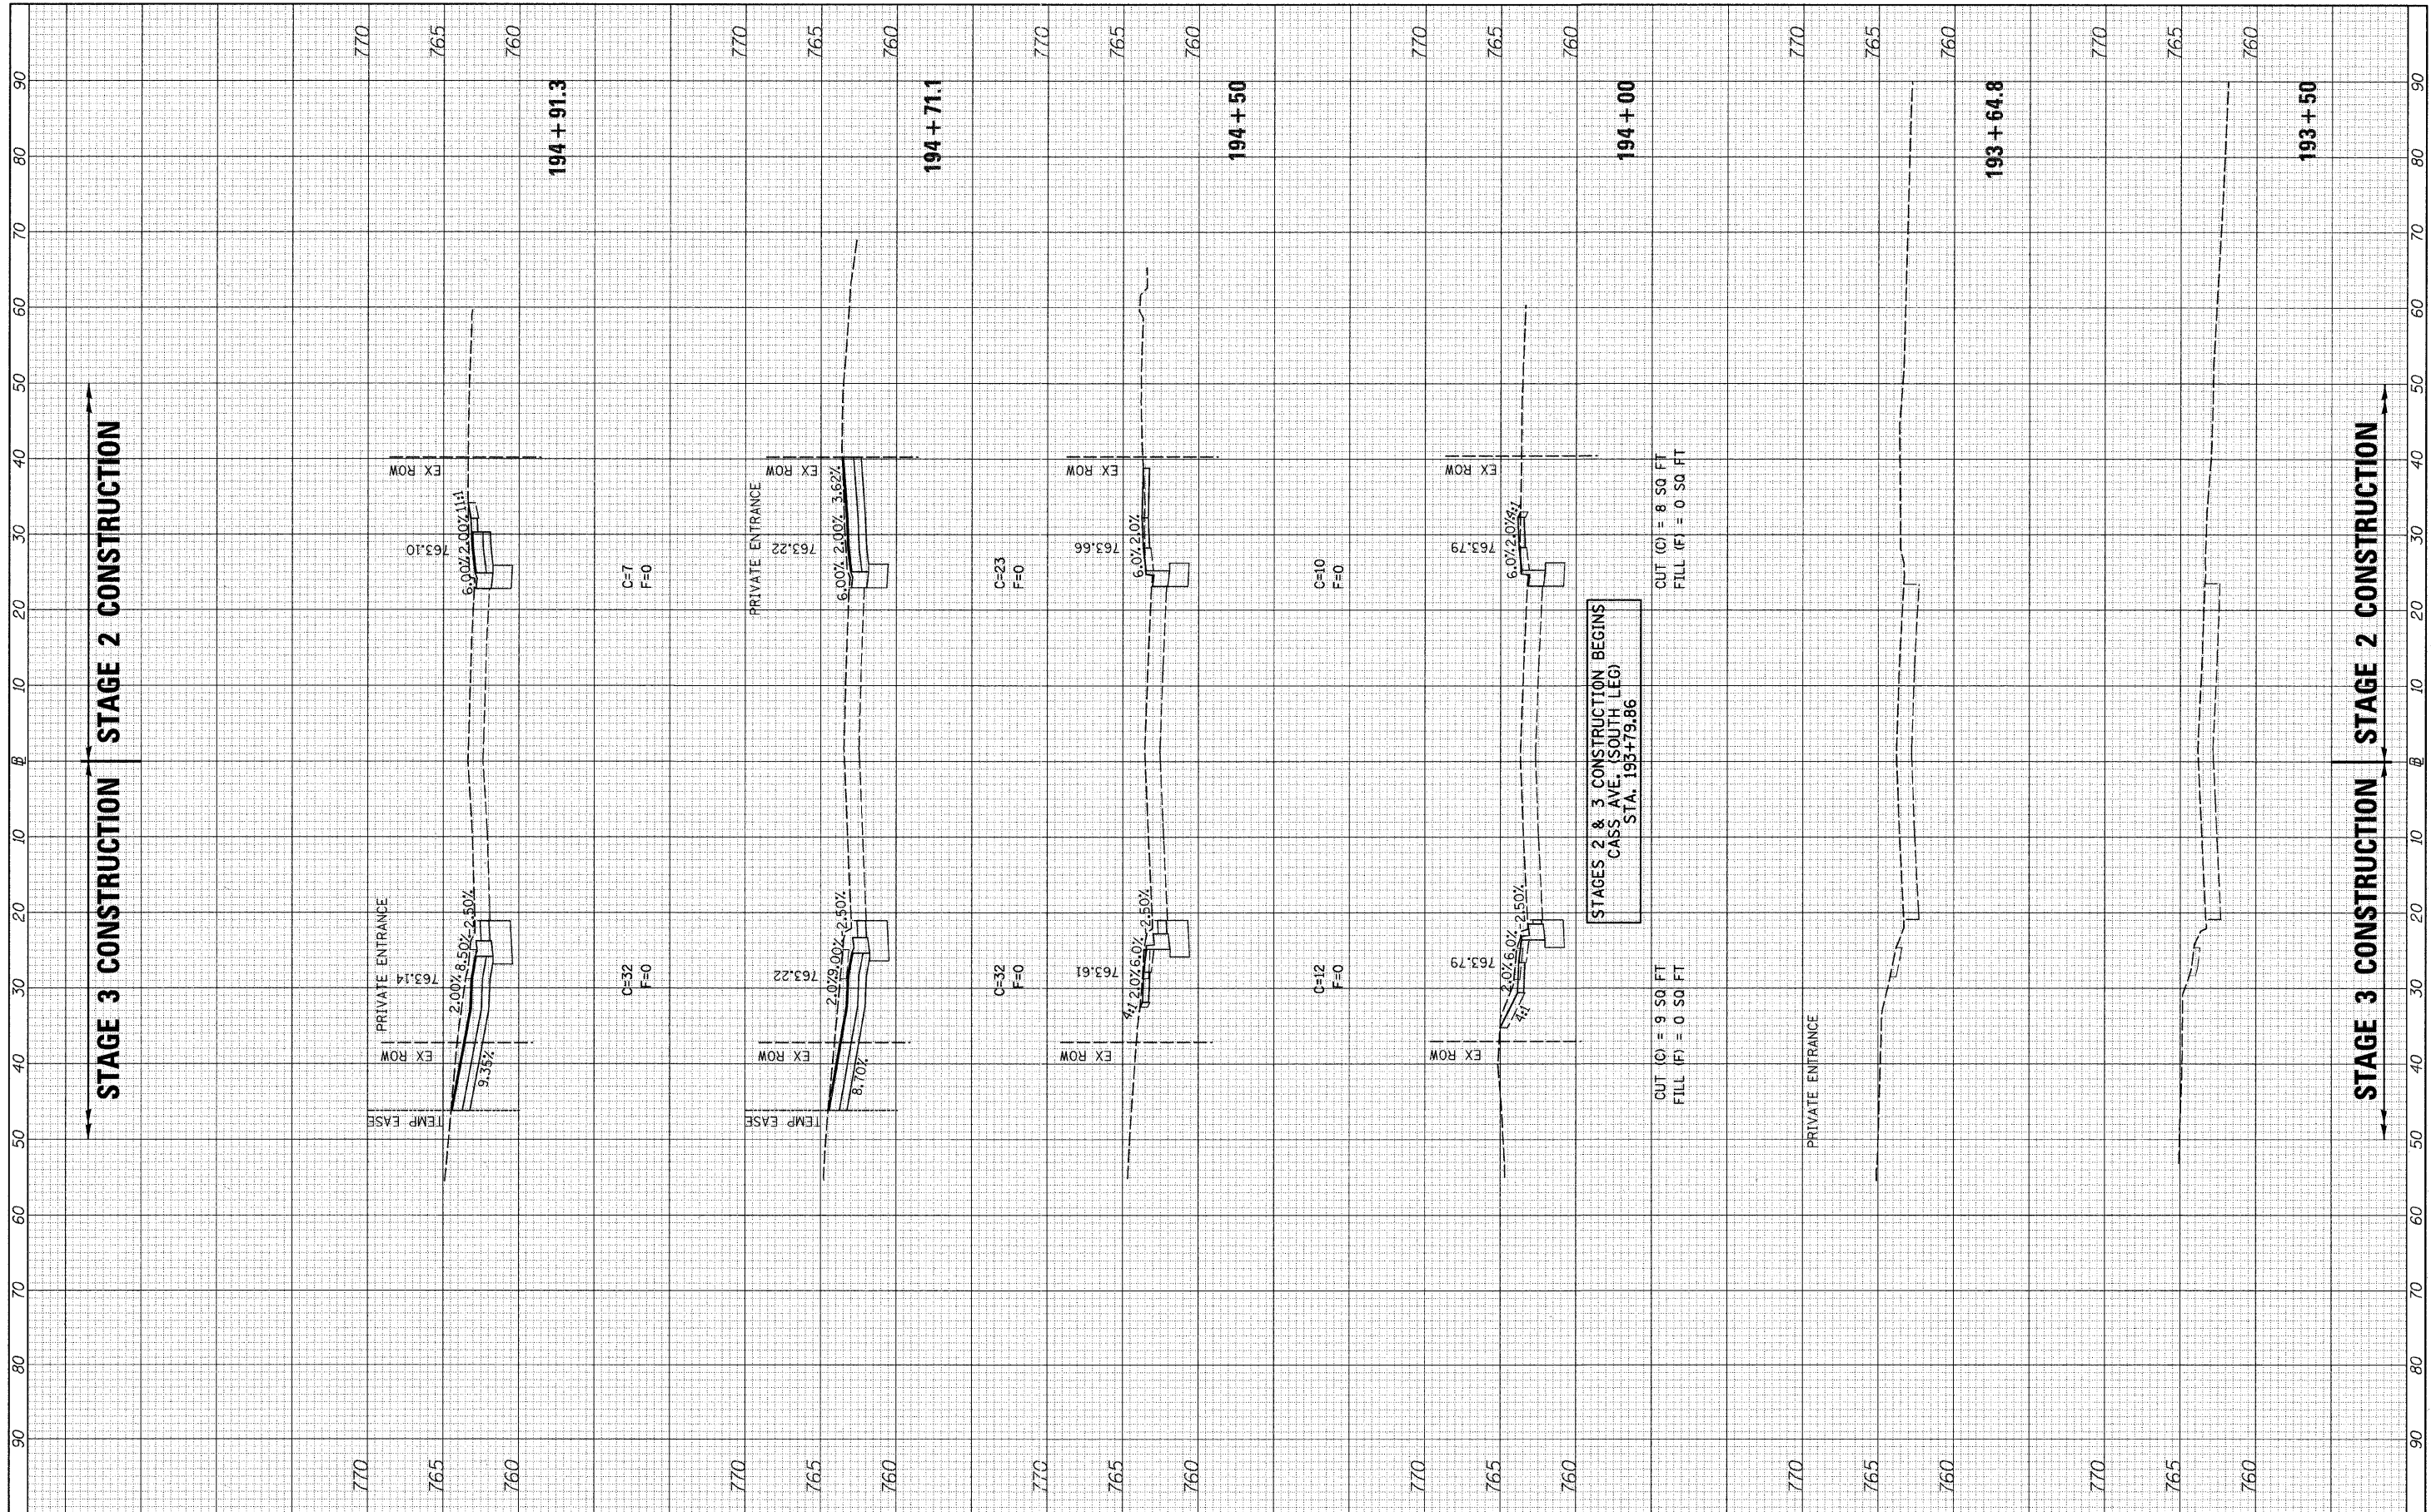

FILE NAME = v:\2791\2791f283xshs.S_CassAve.dgn

USER NAME = bdecreone
 PLOT SCALE = 10.0000' / IN.
 PLOT DATE = 5/28/2011

DESIGNED -	REVISED -
DRAWN -	REVISED -
CHECKED -	REVISED -
DATE -	REVISED -

**STATE OF ILLINOIS
 DEPARTMENT OF TRANSPORTATION**

CASS AVE. (SOUTH LEG) STAGES 2 & 3 CROSS SECTIONS

SCALE: H=10 V=5 SHEET NO. 1 OF 7 SHEETS STA. 193+50 TO STA. 194+91.3

F.A.U. RTE.	SECTION	COUNTY	TOTAL SHEETS	SHEET NO.
1504	94-00302-00-FP		240	189
CONTRACT NO. 63609			ILLINOIS FED. AID PROJECT	