


FINAL SURVEY NO.	SURVEYED PLOTTED	DATE
NOTE BOOK NO.	DATE	
	AREAS CHECKED	

ORIGINAL SURVEY NO.	SURVEYED PLOTTED	DATE
	DATE	
	AREAS CHECKED	

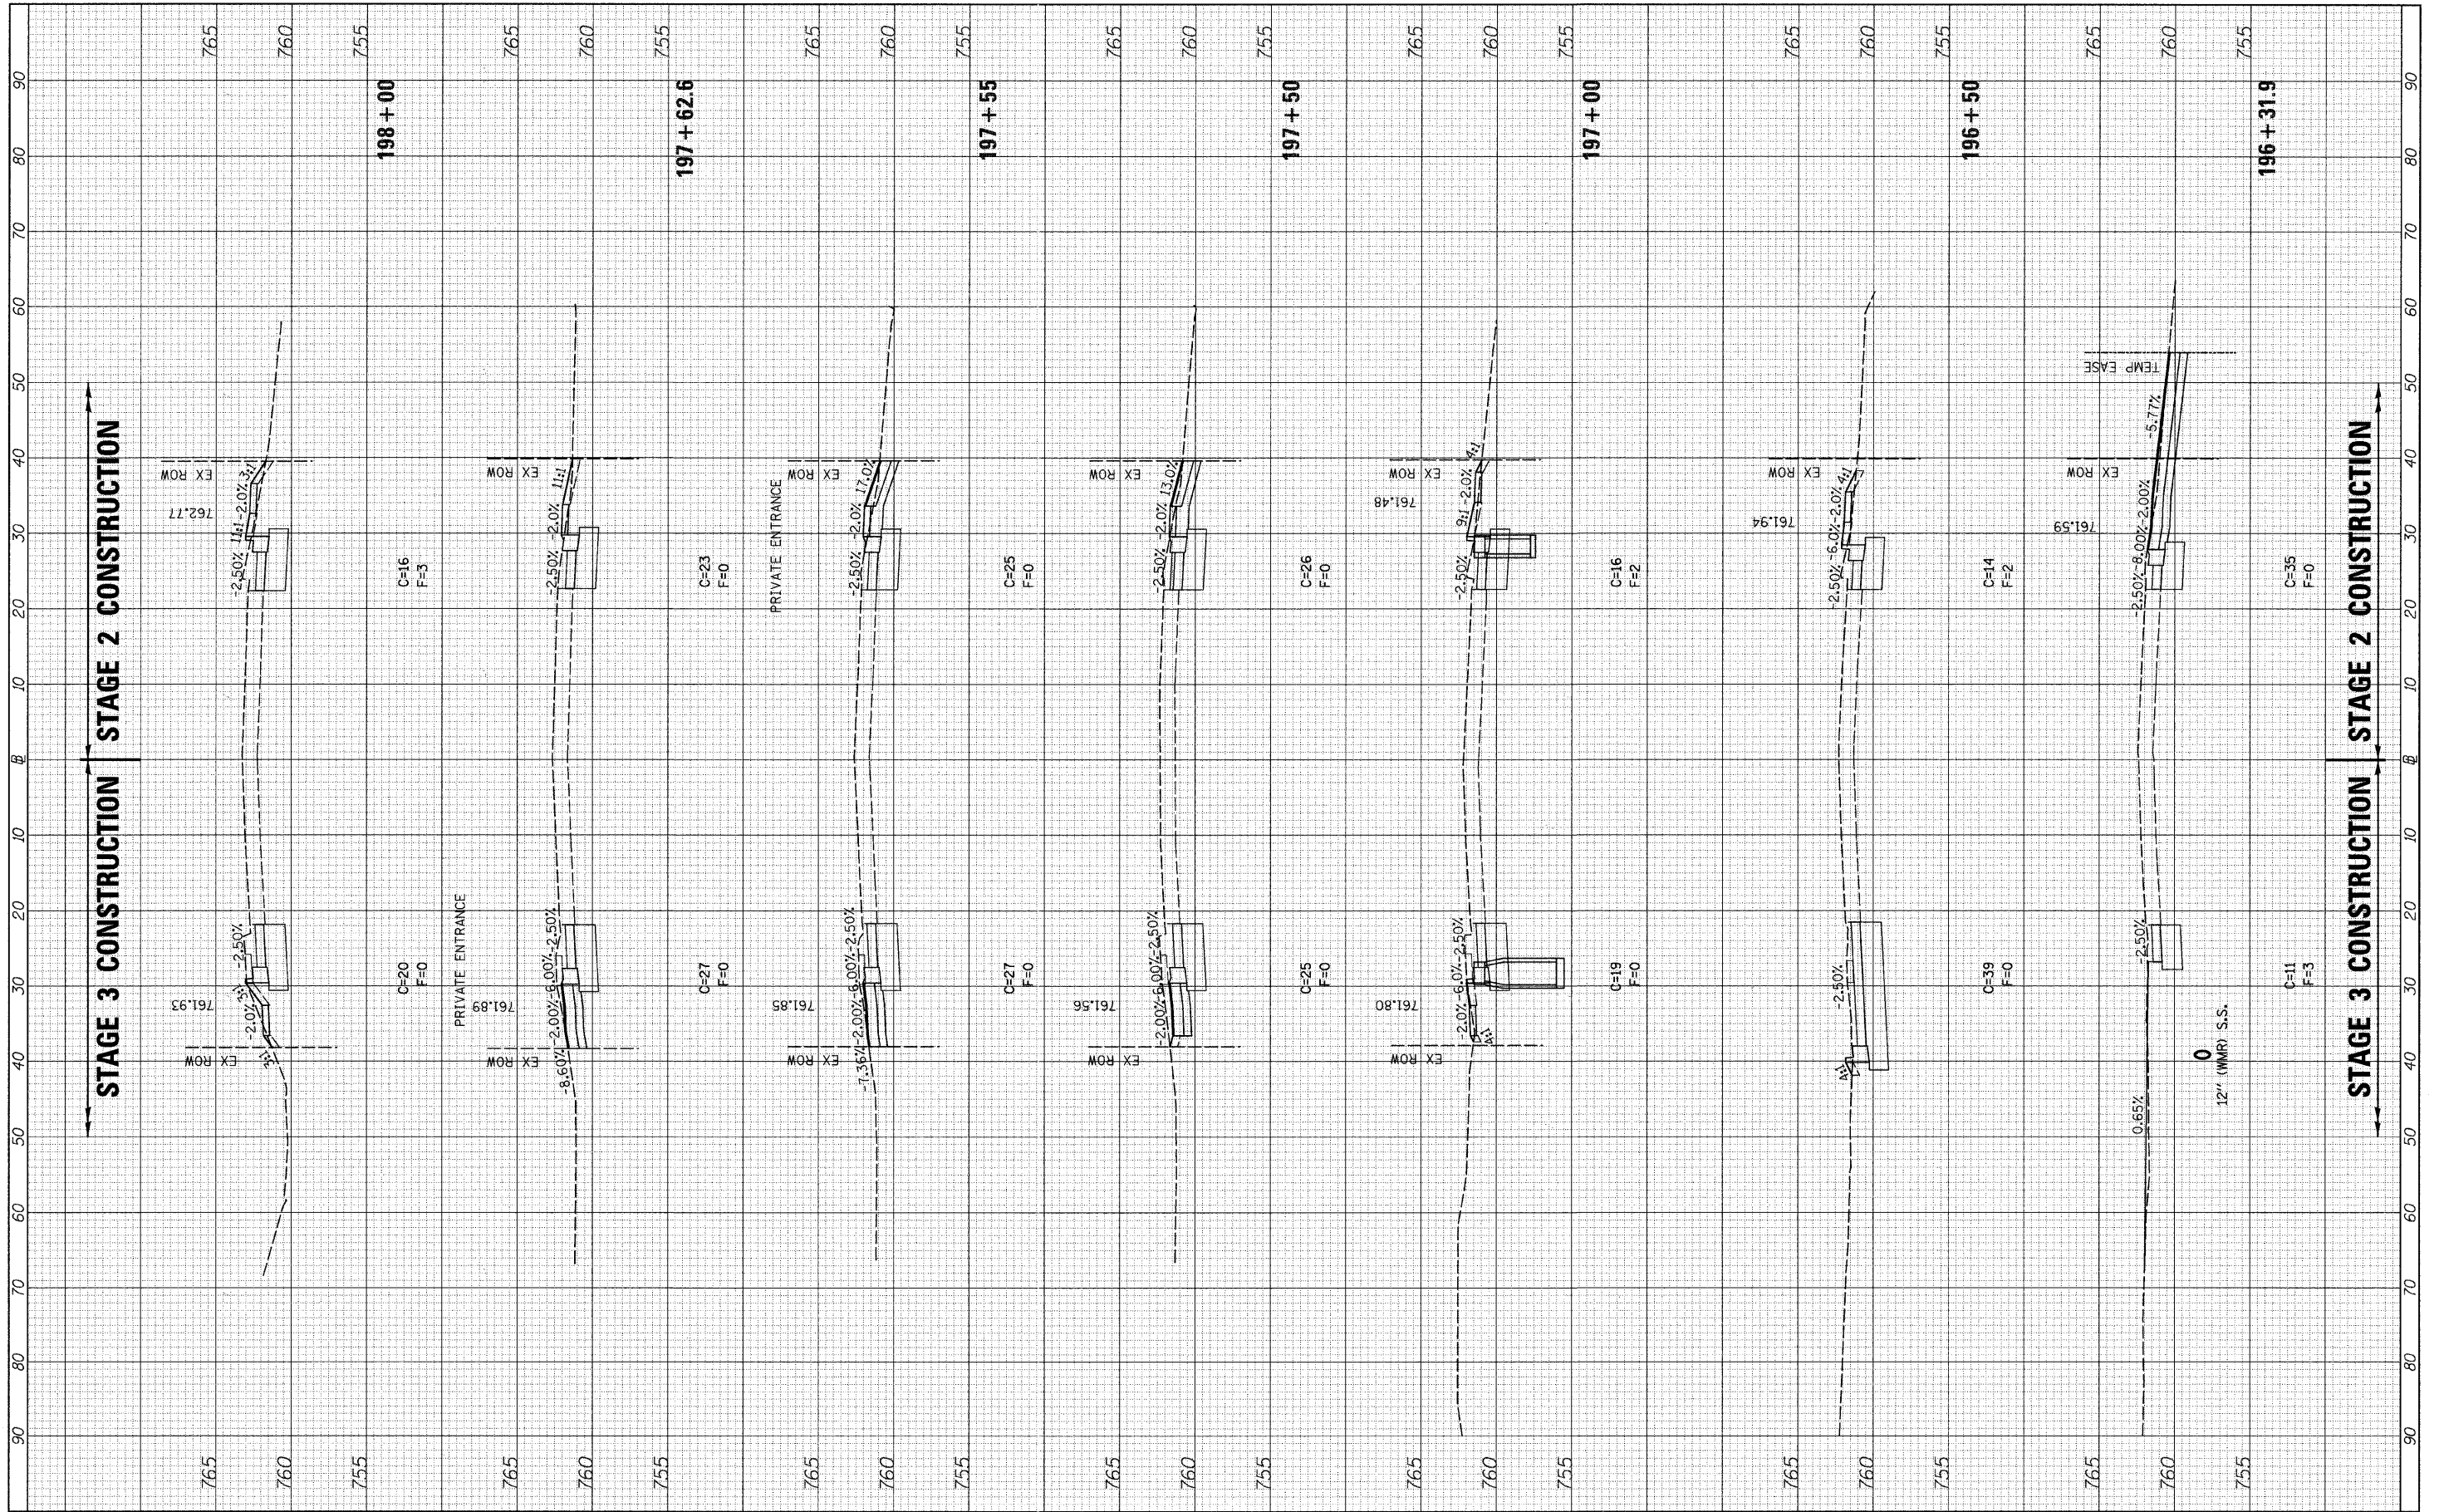

FILE NAME = v:\2791\2791F2&3\shhs_S_CassAve.dgn

USER NAME = bdear-aene
 PLOT SCALE = 10.0000' / IN.
 PLOT DATE = 5/20/2011

DESIGNED -	REVISED -
DRAWN -	REVISED -
CHECKED -	REVISED -
DATE -	REVISED -

**STATE OF ILLINOIS
 DEPARTMENT OF TRANSPORTATION**

CASS AVE. (SOUTH LEG) STAGES 2 & 3 CROSS SECTIONS

SCALE: H=10 V=5 SHEET NO. 3 OF 7 SHEETS STA. 196+31.9 TO STA. 198+00

F.A.U. RTE. 1504	SECTION 94-00302-00-FP	COUNTY DU PAGE	TOTAL SHEETS 240	SHEET NO. 191
CONTRACT NO. 63609			ILLINOIS FED. AID PROJECT	