


FINAL SURVEY	SURVEYED	DATE
NOTE BOOK NO.	PLOTTED	BY
AREAS CHECKED	DATE	

ORIGINAL SURVEY	SURVEYED	DATE
NOTE BOOK NO.	PLOTTED	BY
AREAS CHECKED	DATE	

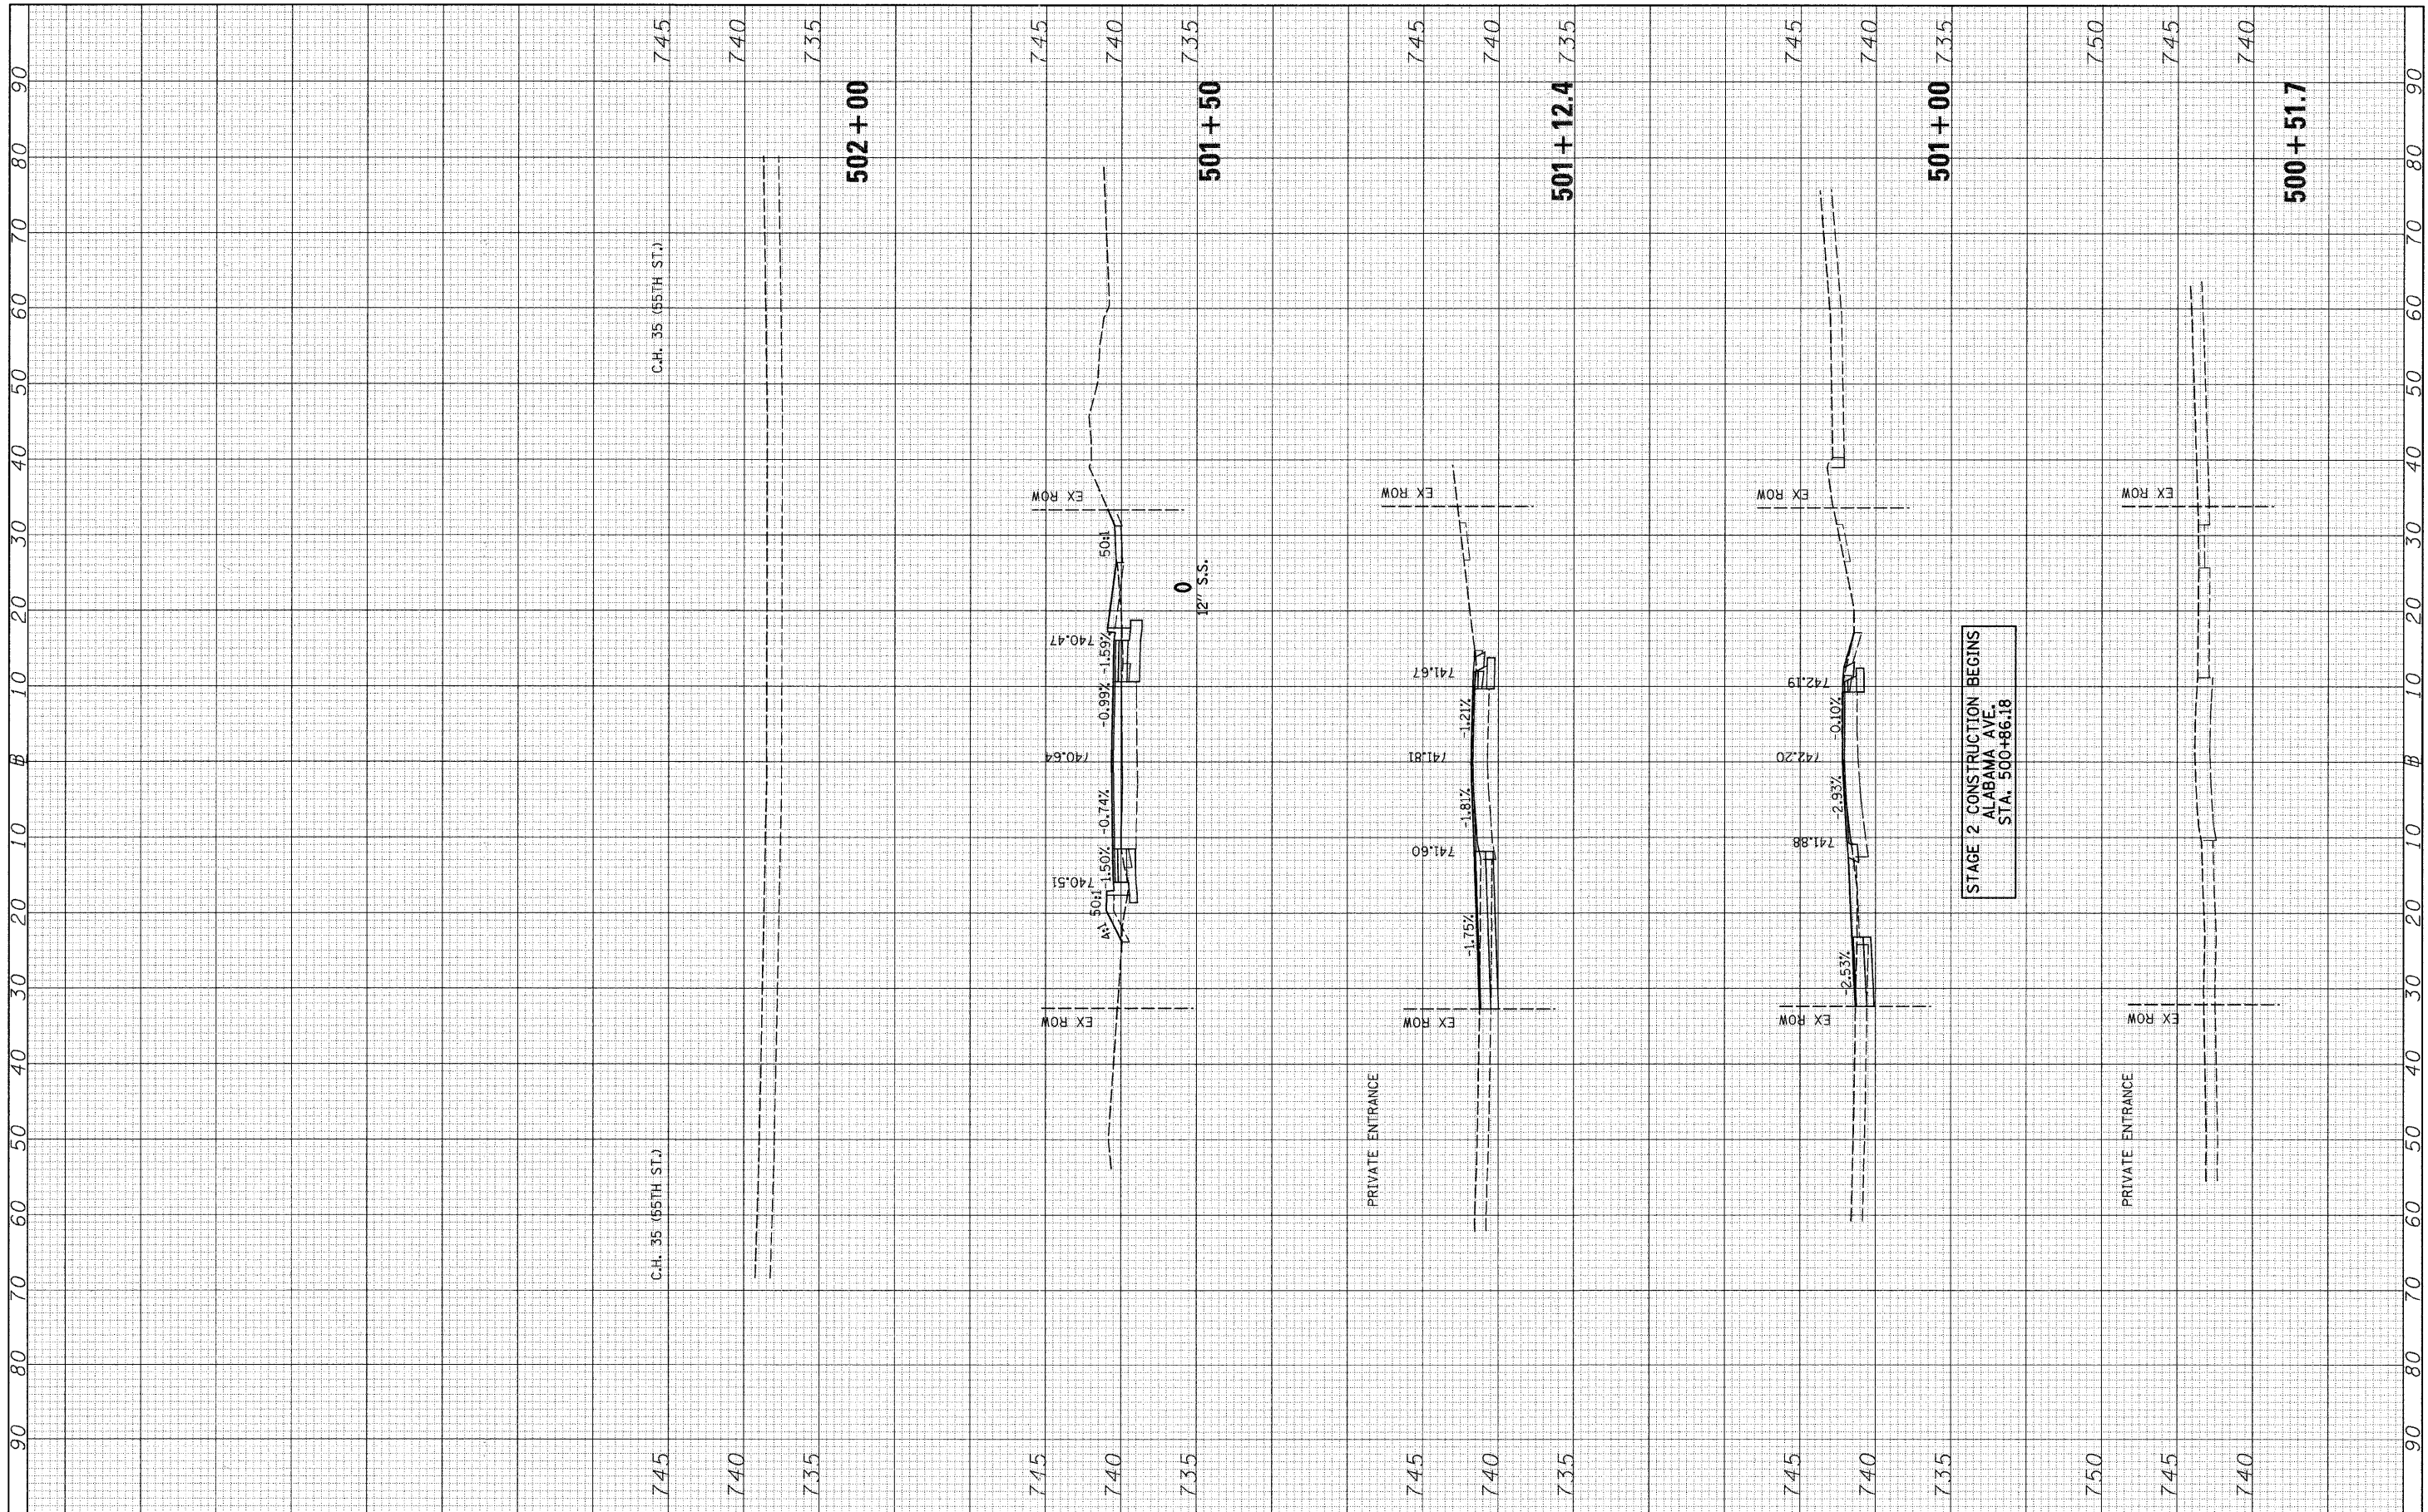

FILE NAME = v:\2791\2791xh\ts\_Alabama\_Ave.dgn

USER NAME = bdecr-aeno	DESIGNED -	REVISED -
PLOT SCALE = 10.0000" / IN.	DRAWN -	REVISED -
PLOT DATE = 5/20/2011	CHECKED -	REVISED -
	DATE -	REVISED -

**STATE OF ILLINOIS  
DEPARTMENT OF TRANSPORTATION**

**ALABAMA AVE. STAGE 2 CROSS SECTIONS**

SCALE: H=10 V=5 SHEET NO. 1 OF 1 SHEETS STA. 500+51.7 TO STA. 502+00

F.A.U. RTE.	SECTION	COUNTY	TOTAL SHEETS	SHEET NO.
1504	94-00302-00-FP	DU PAGE	240	197
CONTRACT NO. 63609			ILLINOIS FED. AID PROJECT	