


| | |
|------------------|------|
| FINAL SURVEY NO. | DATE |
| SURVEYED | BY |
| PLOTTED | |
| NOTE BOOK | |
| AREAS | |
| CHECKED | |

| | |
|---------------------|------|
| ORIGINAL SURVEY NO. | DATE |
| SURVEYED | BY |
| PLOTTED | |
| NOTE BOOK | |
| AREAS | |
| CHECKED | |

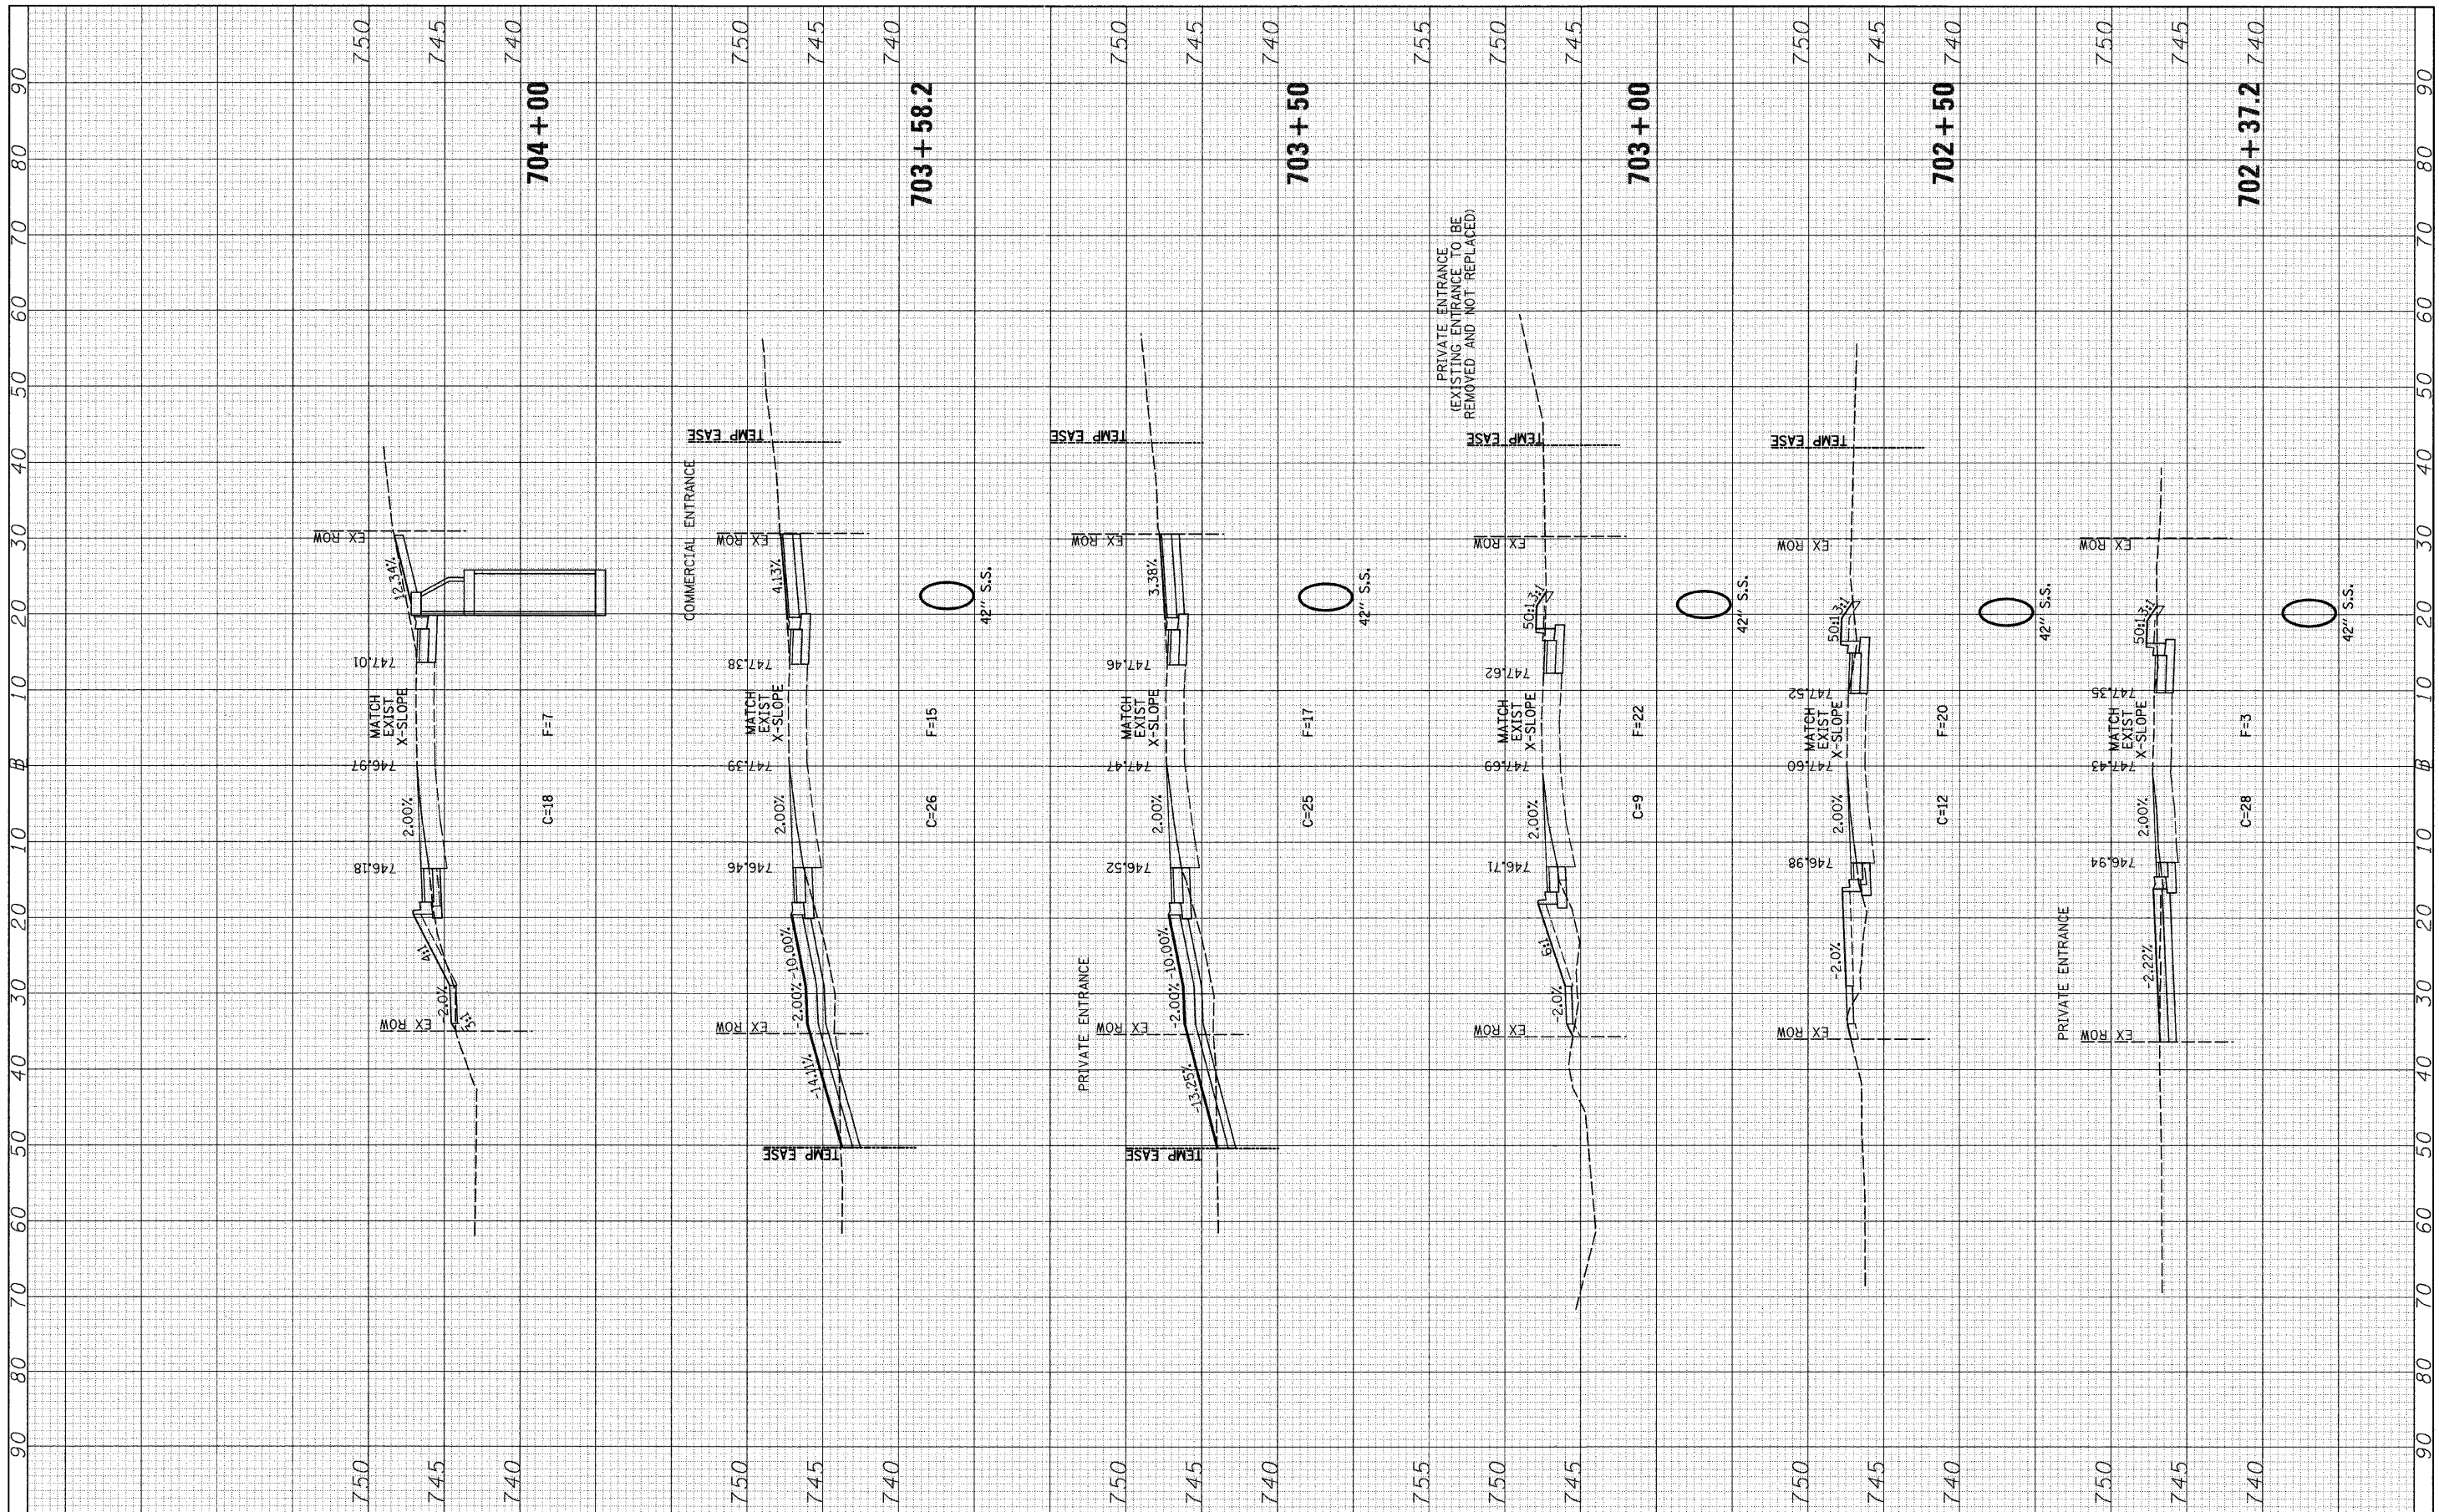

FILE NAME = v:\2791\2791\F2\cmts.Clarendon.dgn

USER NAME = bdecaene
 PLOT SCALE = 10.0000' / IN.
 PLOT DATE = 5/20/2011

| | |
|------------|-----------|
| DESIGNED - | REVISED - |
| DRAWN - | REVISED - |
| CHECKED - | REVISED - |
| DATE - | REVISED - |

**STATE OF ILLINOIS
 DEPARTMENT OF TRANSPORTATION**

CLARENDON HILLS RD. STAGE 2 CROSS SECTIONS

SCALE: H=10 V=5 SHEET NO. 2 OF 3 SHEETS STA. 702+37.2 TO STA. 704+00

| F.A.U. RTE. | SECTION | COUNTY | TOTAL SHEETS | SHEET NO. |
|--------------------|----------------|---------|---------------------------|-----------|
| 1504 | 94-00302-00-FP | DU PAGE | 240 | 199 |
| CONTRACT NO. 63609 | | | ILLINOIS FED. AID PROJECT | |