


FINAL SURVEY NO.	SURVEYED PLOTTED	DATE
NOTE BOOK NO.	TEMPLATE AREAS CHECKED	BY

ORIGINAL SURVEY NO.	SURVEYED PLOTTED	DATE
NOTE BOOK NO.	TEMPLATE AREAS CHECKED	BY

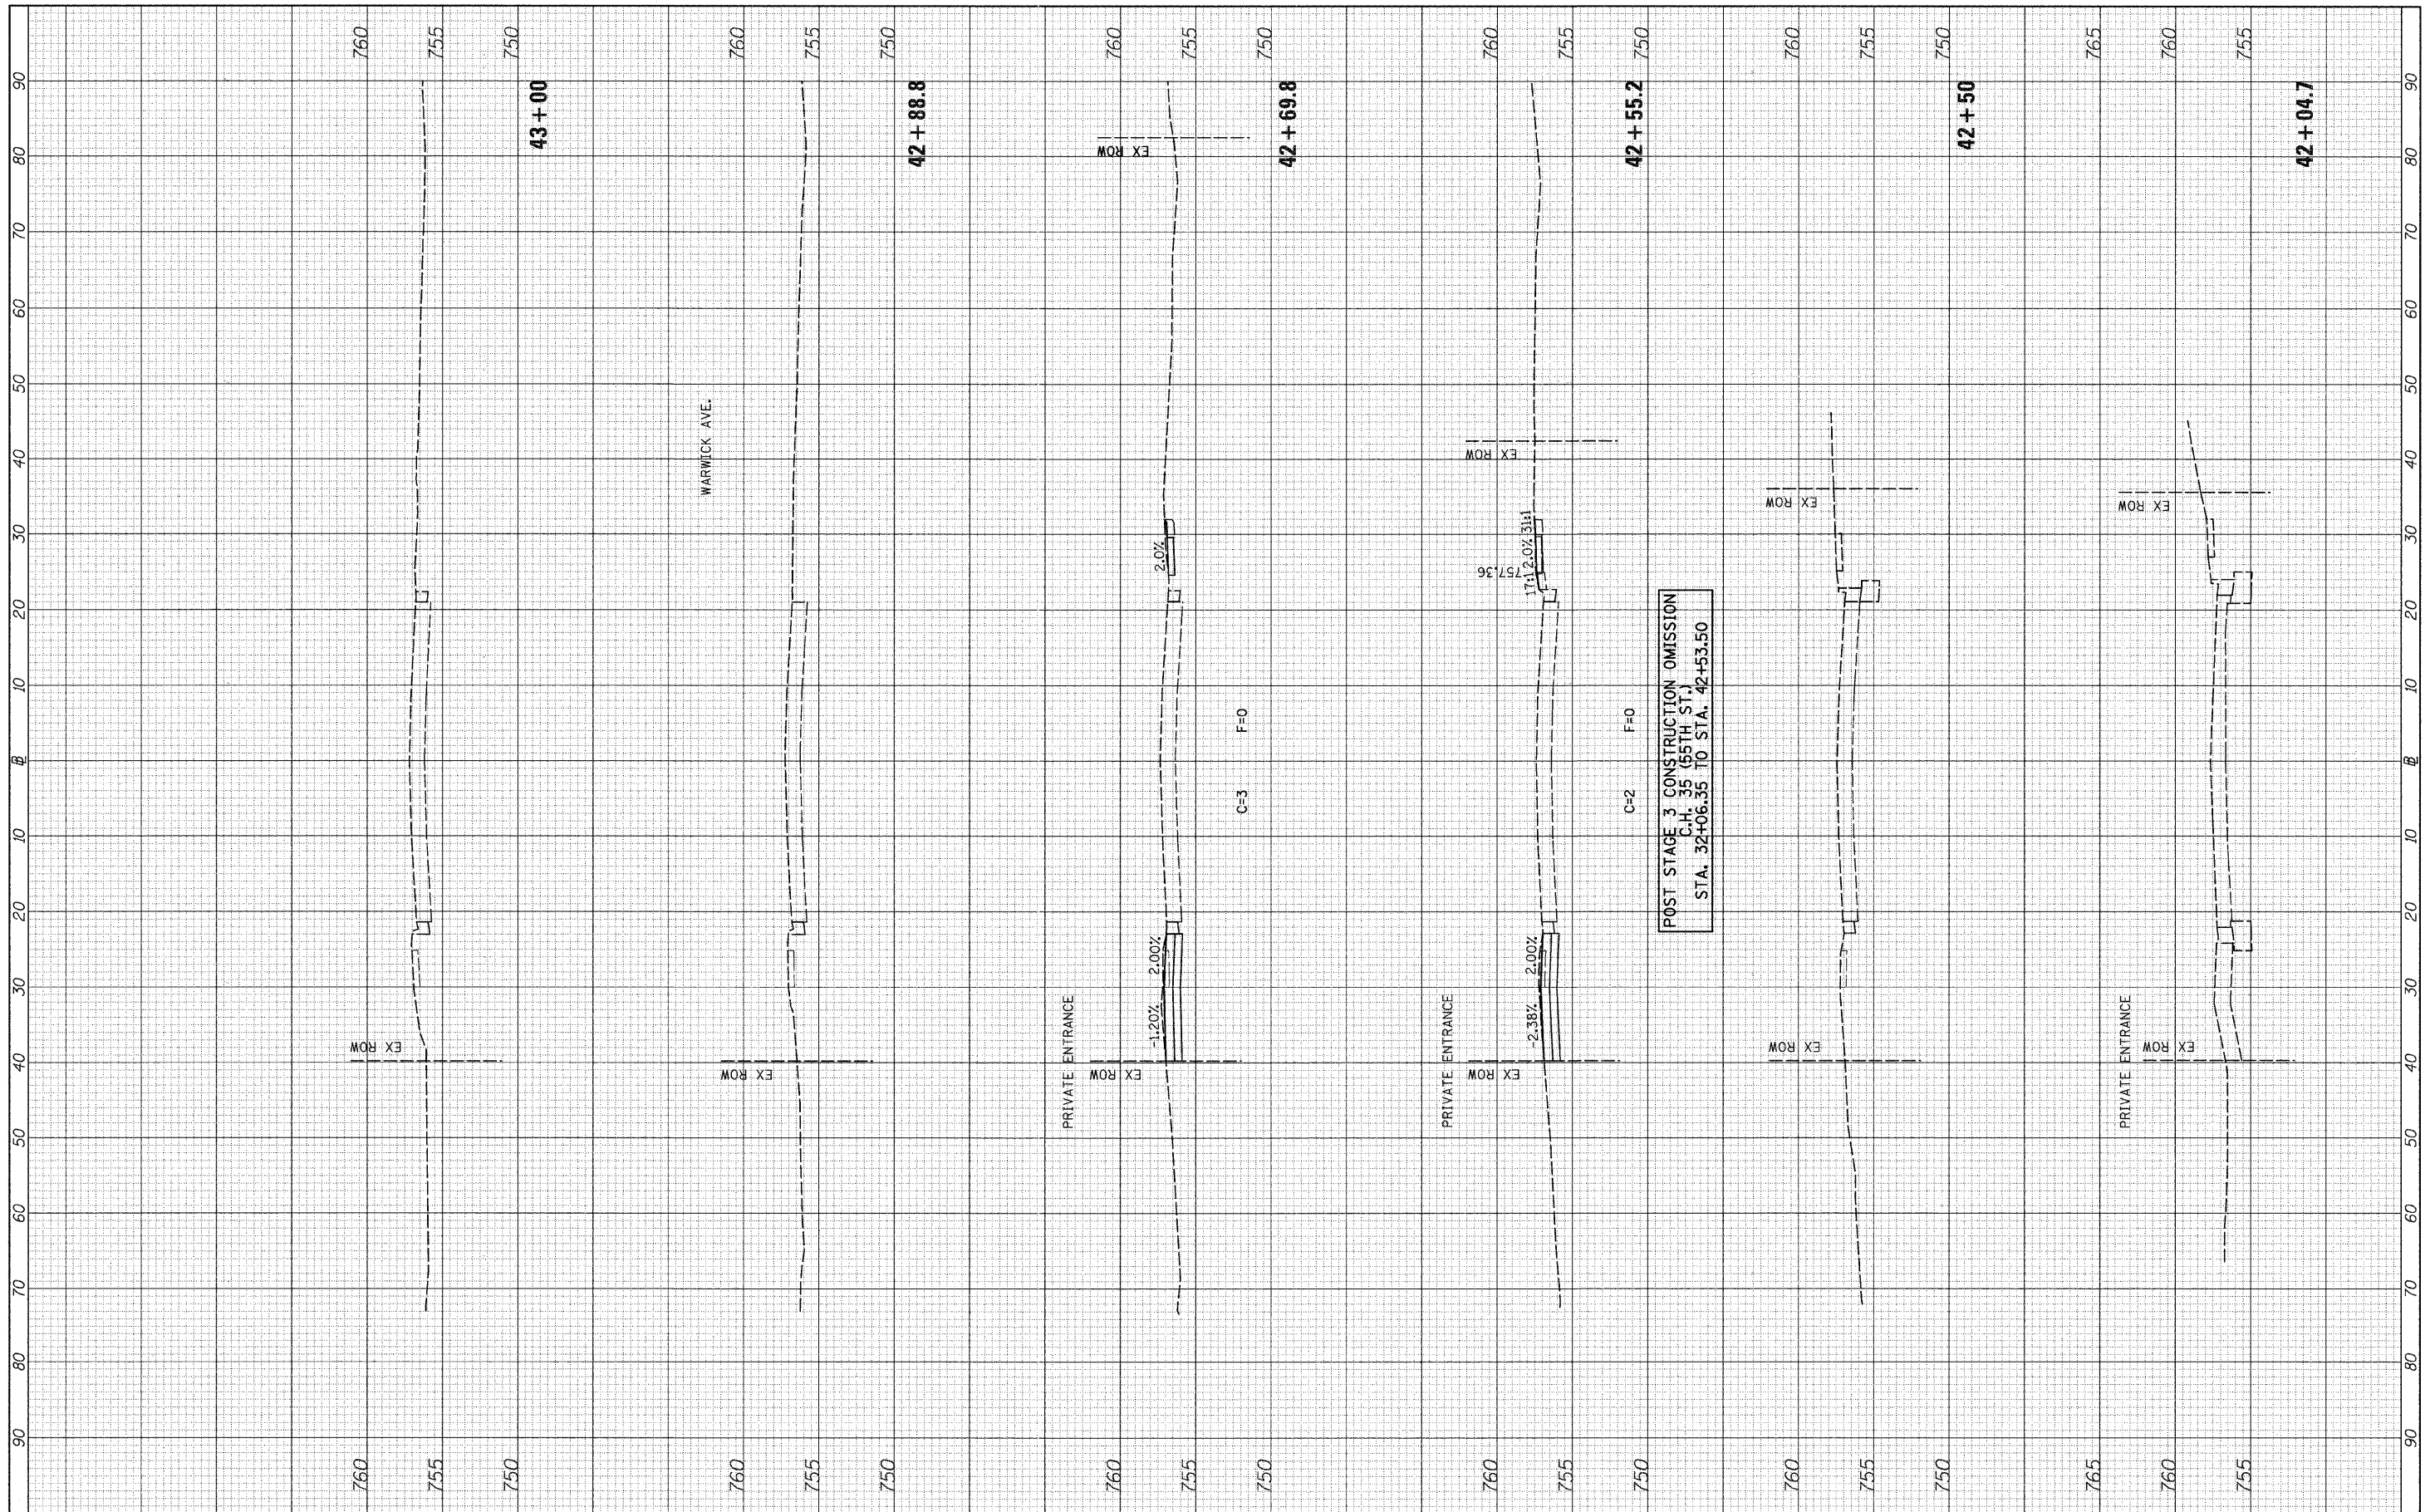

FILE NAME =
 v:\2791\2791f3postxshsta_55thAve.dgn

USER NAME = bdcraene	DESIGNED -	REVISED -
PLOT SCALE = 10.0000" / IN.	DRAWN -	REVISED -
PLOT DATE = 5/20/2011	CHECKED -	REVISED -
	DATE -	REVISED -

**STATE OF ILLINOIS
 DEPARTMENT OF TRANSPORTATION**

C.H. 35 (55TH ST.) POST STAGE 3 CROSS SECTIONS

SCALE: H=10 V=5 SHEET NO. 7 OF 30 SHEETS STA. 42+04.7 TO STA. 43+00

F.A.J. RTE. 1504	SECTION 94-00302-00-FP	COUNTY	TOTAL SHEETS 240	SHEET NO. 210
			CONTRACT NO. 63609	
ILLINOIS FED. AID PROJECT				