


FINAL SURVEY NO.	SURVEYED PLOTTED	DATE
NOTE BOOK NO.	REPLATE	BY
AREAS CHECKED		

ORIGINAL SURVEY NO.	SURVEYED PLOTTED	DATE
NOTE BOOK NO.	REPLATE	BY
AREAS CHECKED		

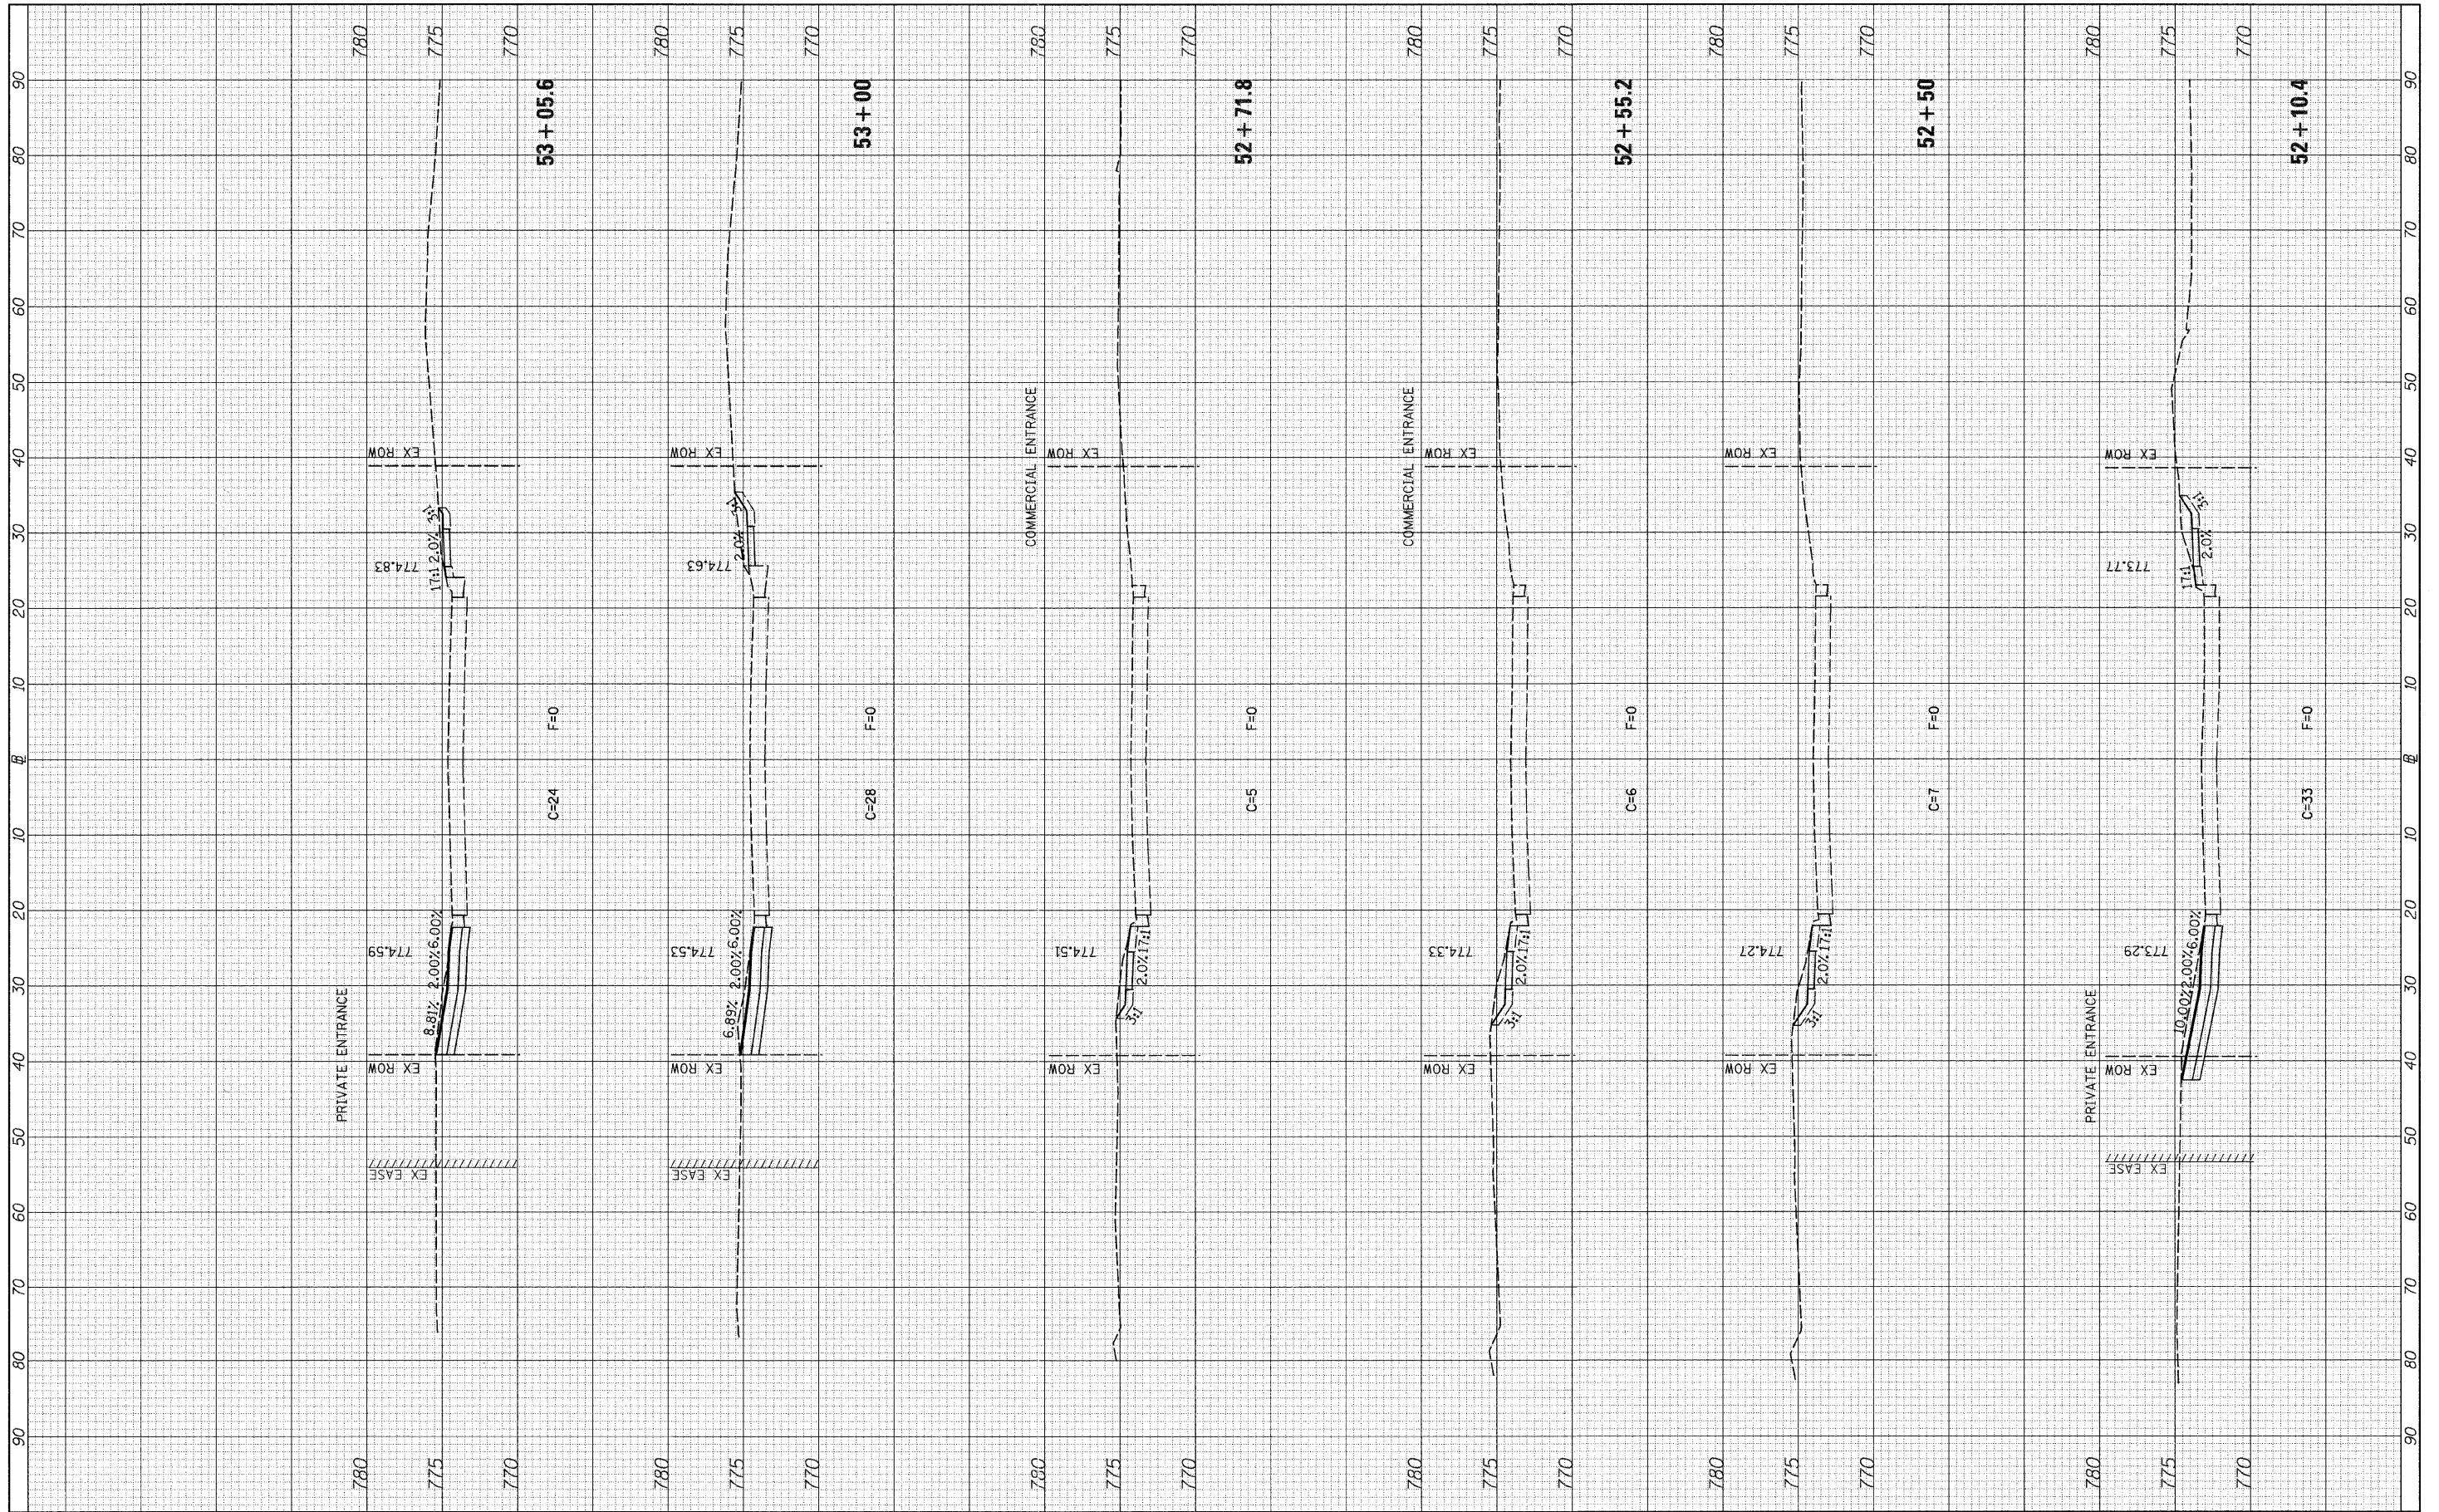

FILE NAME = v:\2791\2791f3postxshsta_55thAve.dgn

USER NAME = bdecr-aene
 PLOT SCALE = 10,0000' / IN.
 PLOT DATE = 5/28/2011

DESIGNED -	REVISED -
DRAWN -	REVISED -
CHECKED -	REVISED -
DATE -	REVISED -

**STATE OF ILLINOIS
 DEPARTMENT OF TRANSPORTATION**

C.H. 35 (55TH ST.) POST STAGE 3 CROSS SECTIONS
 SCALE: H=10 V=5 SHEET NO. 13 OF 30 SHEETS STA. 52+10.4 TO STA. 53+05.6

F.A.I. RTE.	SECTION	COUNTY	TOTAL SHEETS	SHEET NO.
1504	94-00302-00-FP		240	216
CONTRACT NO. 63609			ILLINOIS FED. AID PROJECT	