


| | | |
|------------------|----------|------|
| FINAL SURVEY NO. | SURVEYED | DATE |
| NOTE BOOK NO. | PLOTTED | BY |
| AREAS CHECKED | DATE | |

| | | |
|---------------------|----------|------|
| ORIGINAL SURVEY NO. | SURVEYED | DATE |
| NOTE BOOK NO. | PLOTTED | BY |
| AREAS CHECKED | DATE | |

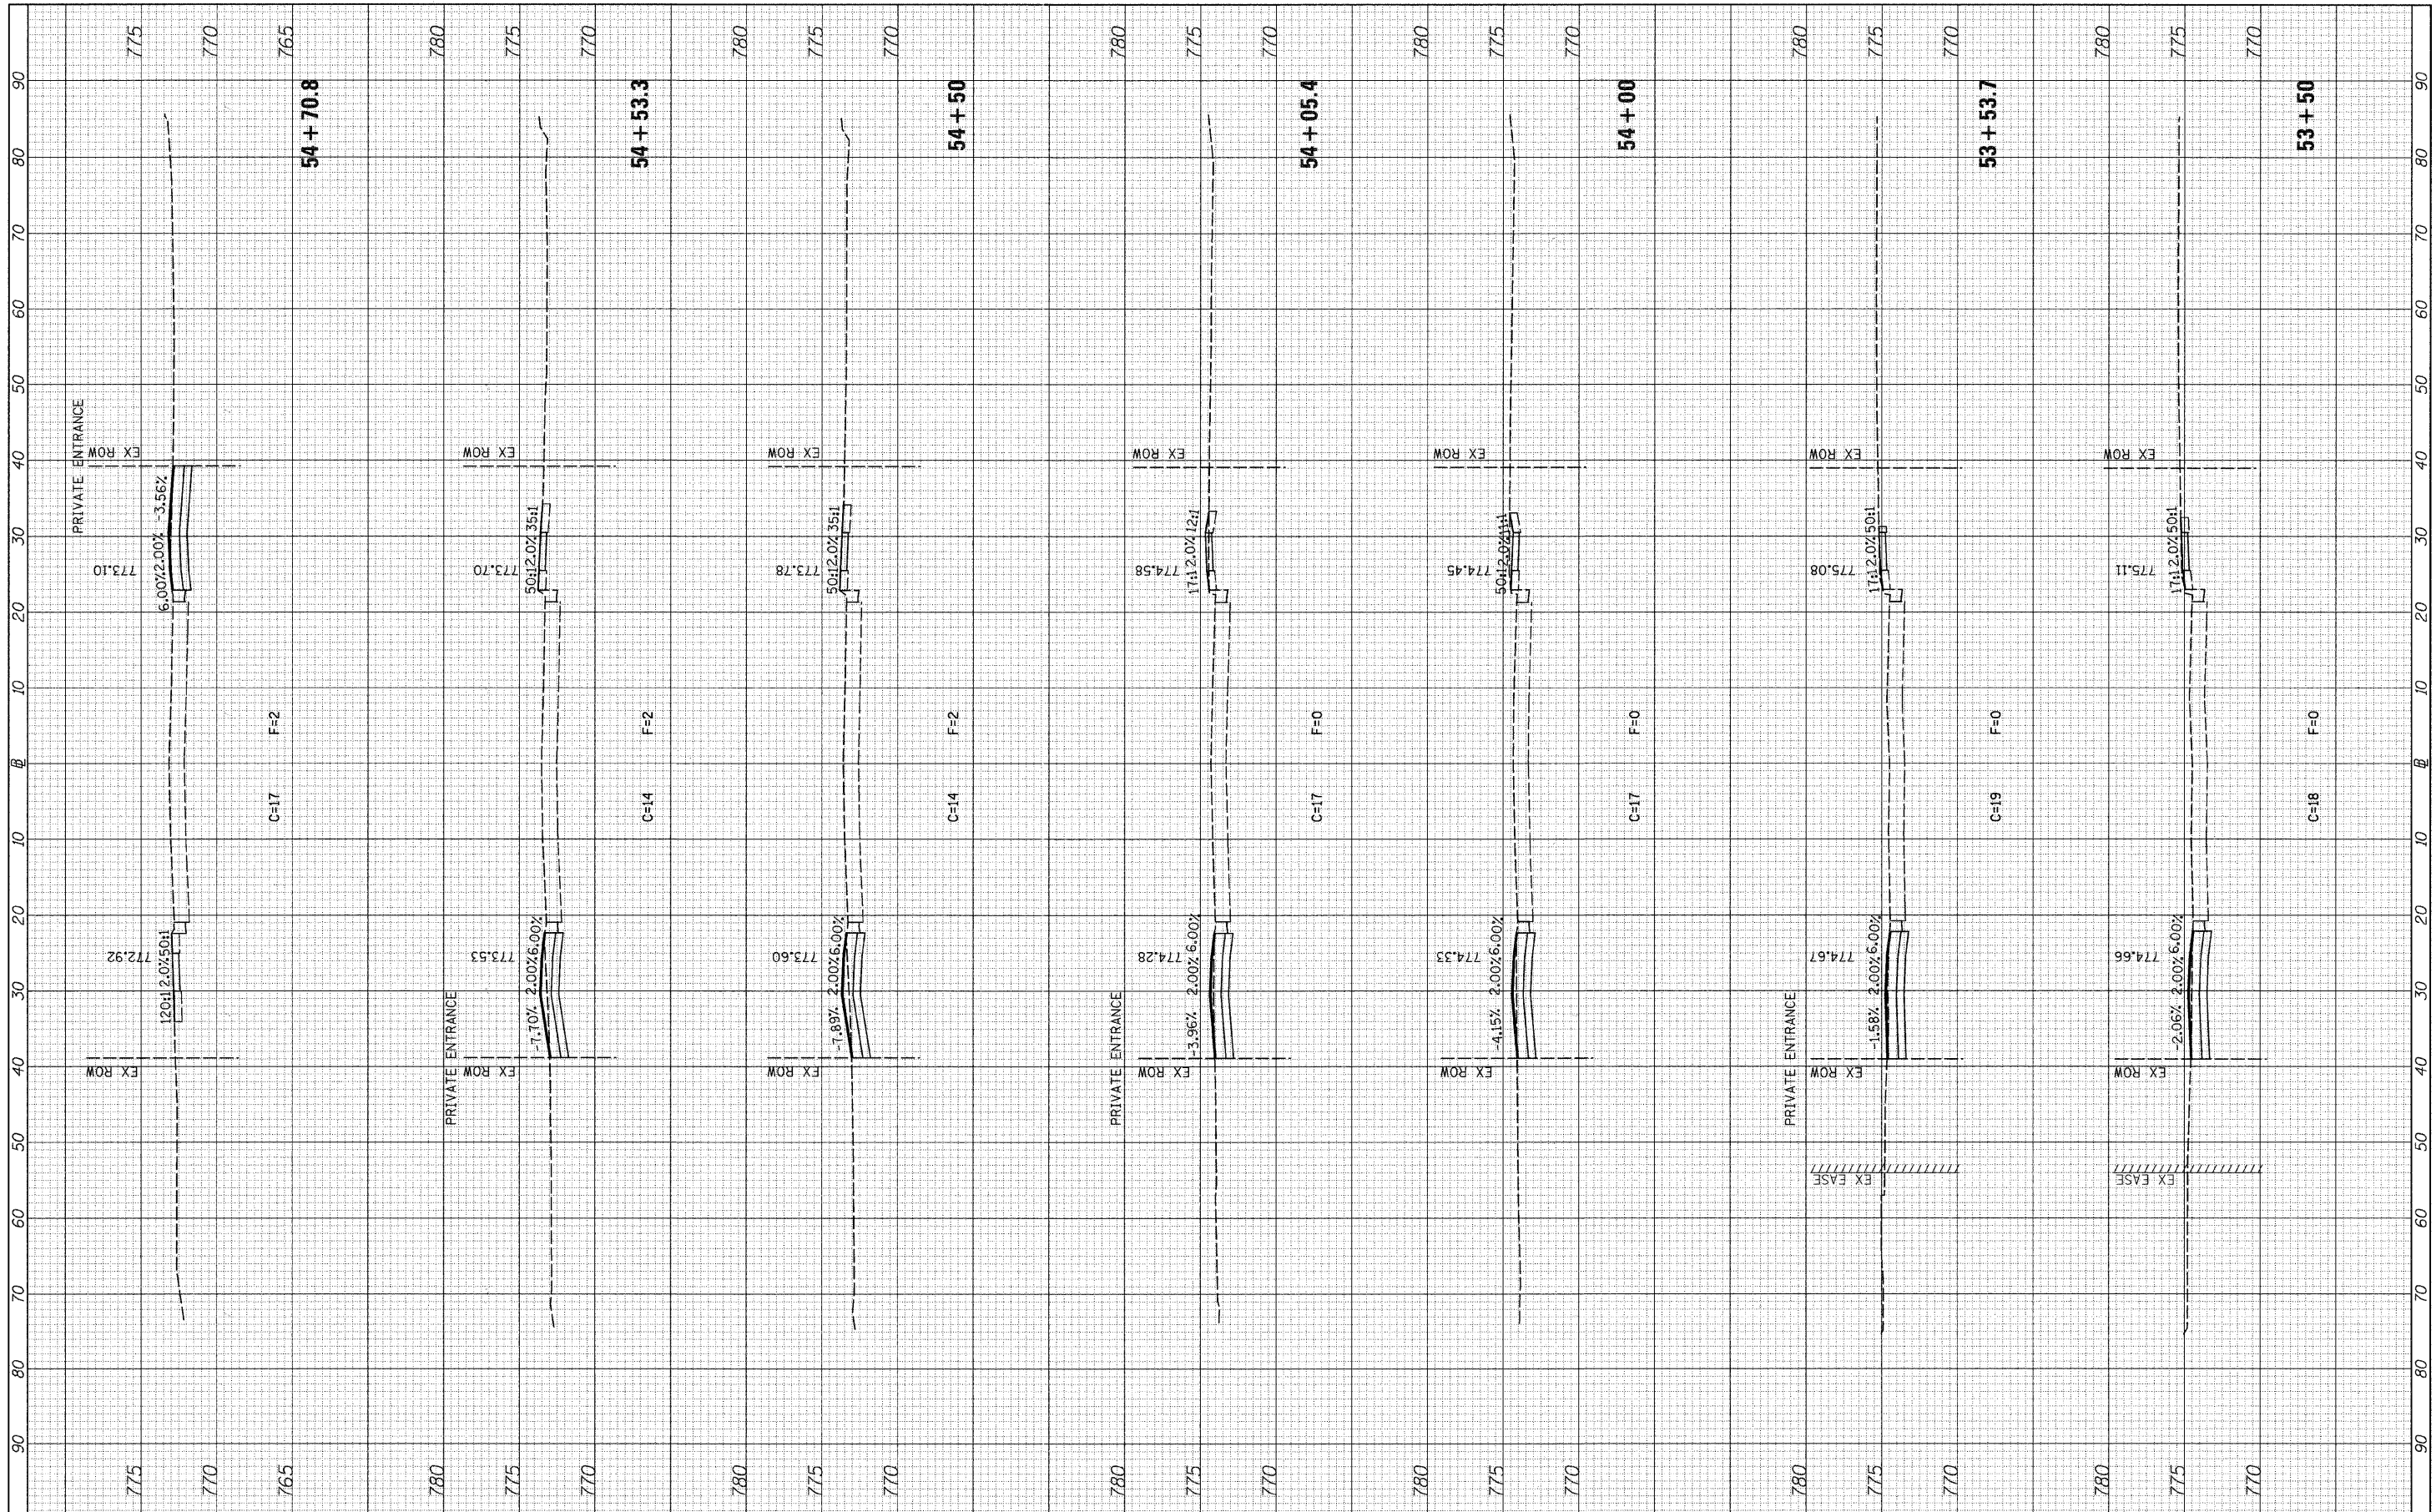

FILE NAME = v:\2791\2791f3postxhsts_55thAve.dgn

USER NAME = bdeor-aena
 PLOT SCALE = 10.0000' / IN.
 PLOT DATE = 5/28/2011

| | |
|------------|-----------|
| DESIGNED - | REVISED - |
| DRAWN - | REVISED - |
| CHECKED - | REVISED - |
| DATE - | REVISED - |

**STATE OF ILLINOIS
 DEPARTMENT OF TRANSPORTATION**

C.H. 35 (55TH ST.) POST STAGE 3 CROSS SECTIONS

SCALE: H=10 V=5 SHEET NO. 14 OF 30 SHEETS STA. 53+50 TO STA. 54+70.8

| | | | | |
|--------------------|----------------|--------|---------------------------|-----------|
| F.A.U. RTE. | SECTION | COUNTY | TOTAL SHEETS | SHEET NO. |
| 1504 | 94-00302-00-FP | | 240 | 217 |
| CONTRACT NO. 63609 | | | ILLINOIS FED. AID PROJECT | |