


FINAL SURVEY NO.	SURVEYED	DATE
NOTE BOOK NO.	PLOTTED	BY
AREAS CHECKED	DATE	

ORIGINAL SURVEY NO.	SURVEYED	DATE
NOTE BOOK NO.	PLOTTED	BY
AREAS CHECKED	DATE	

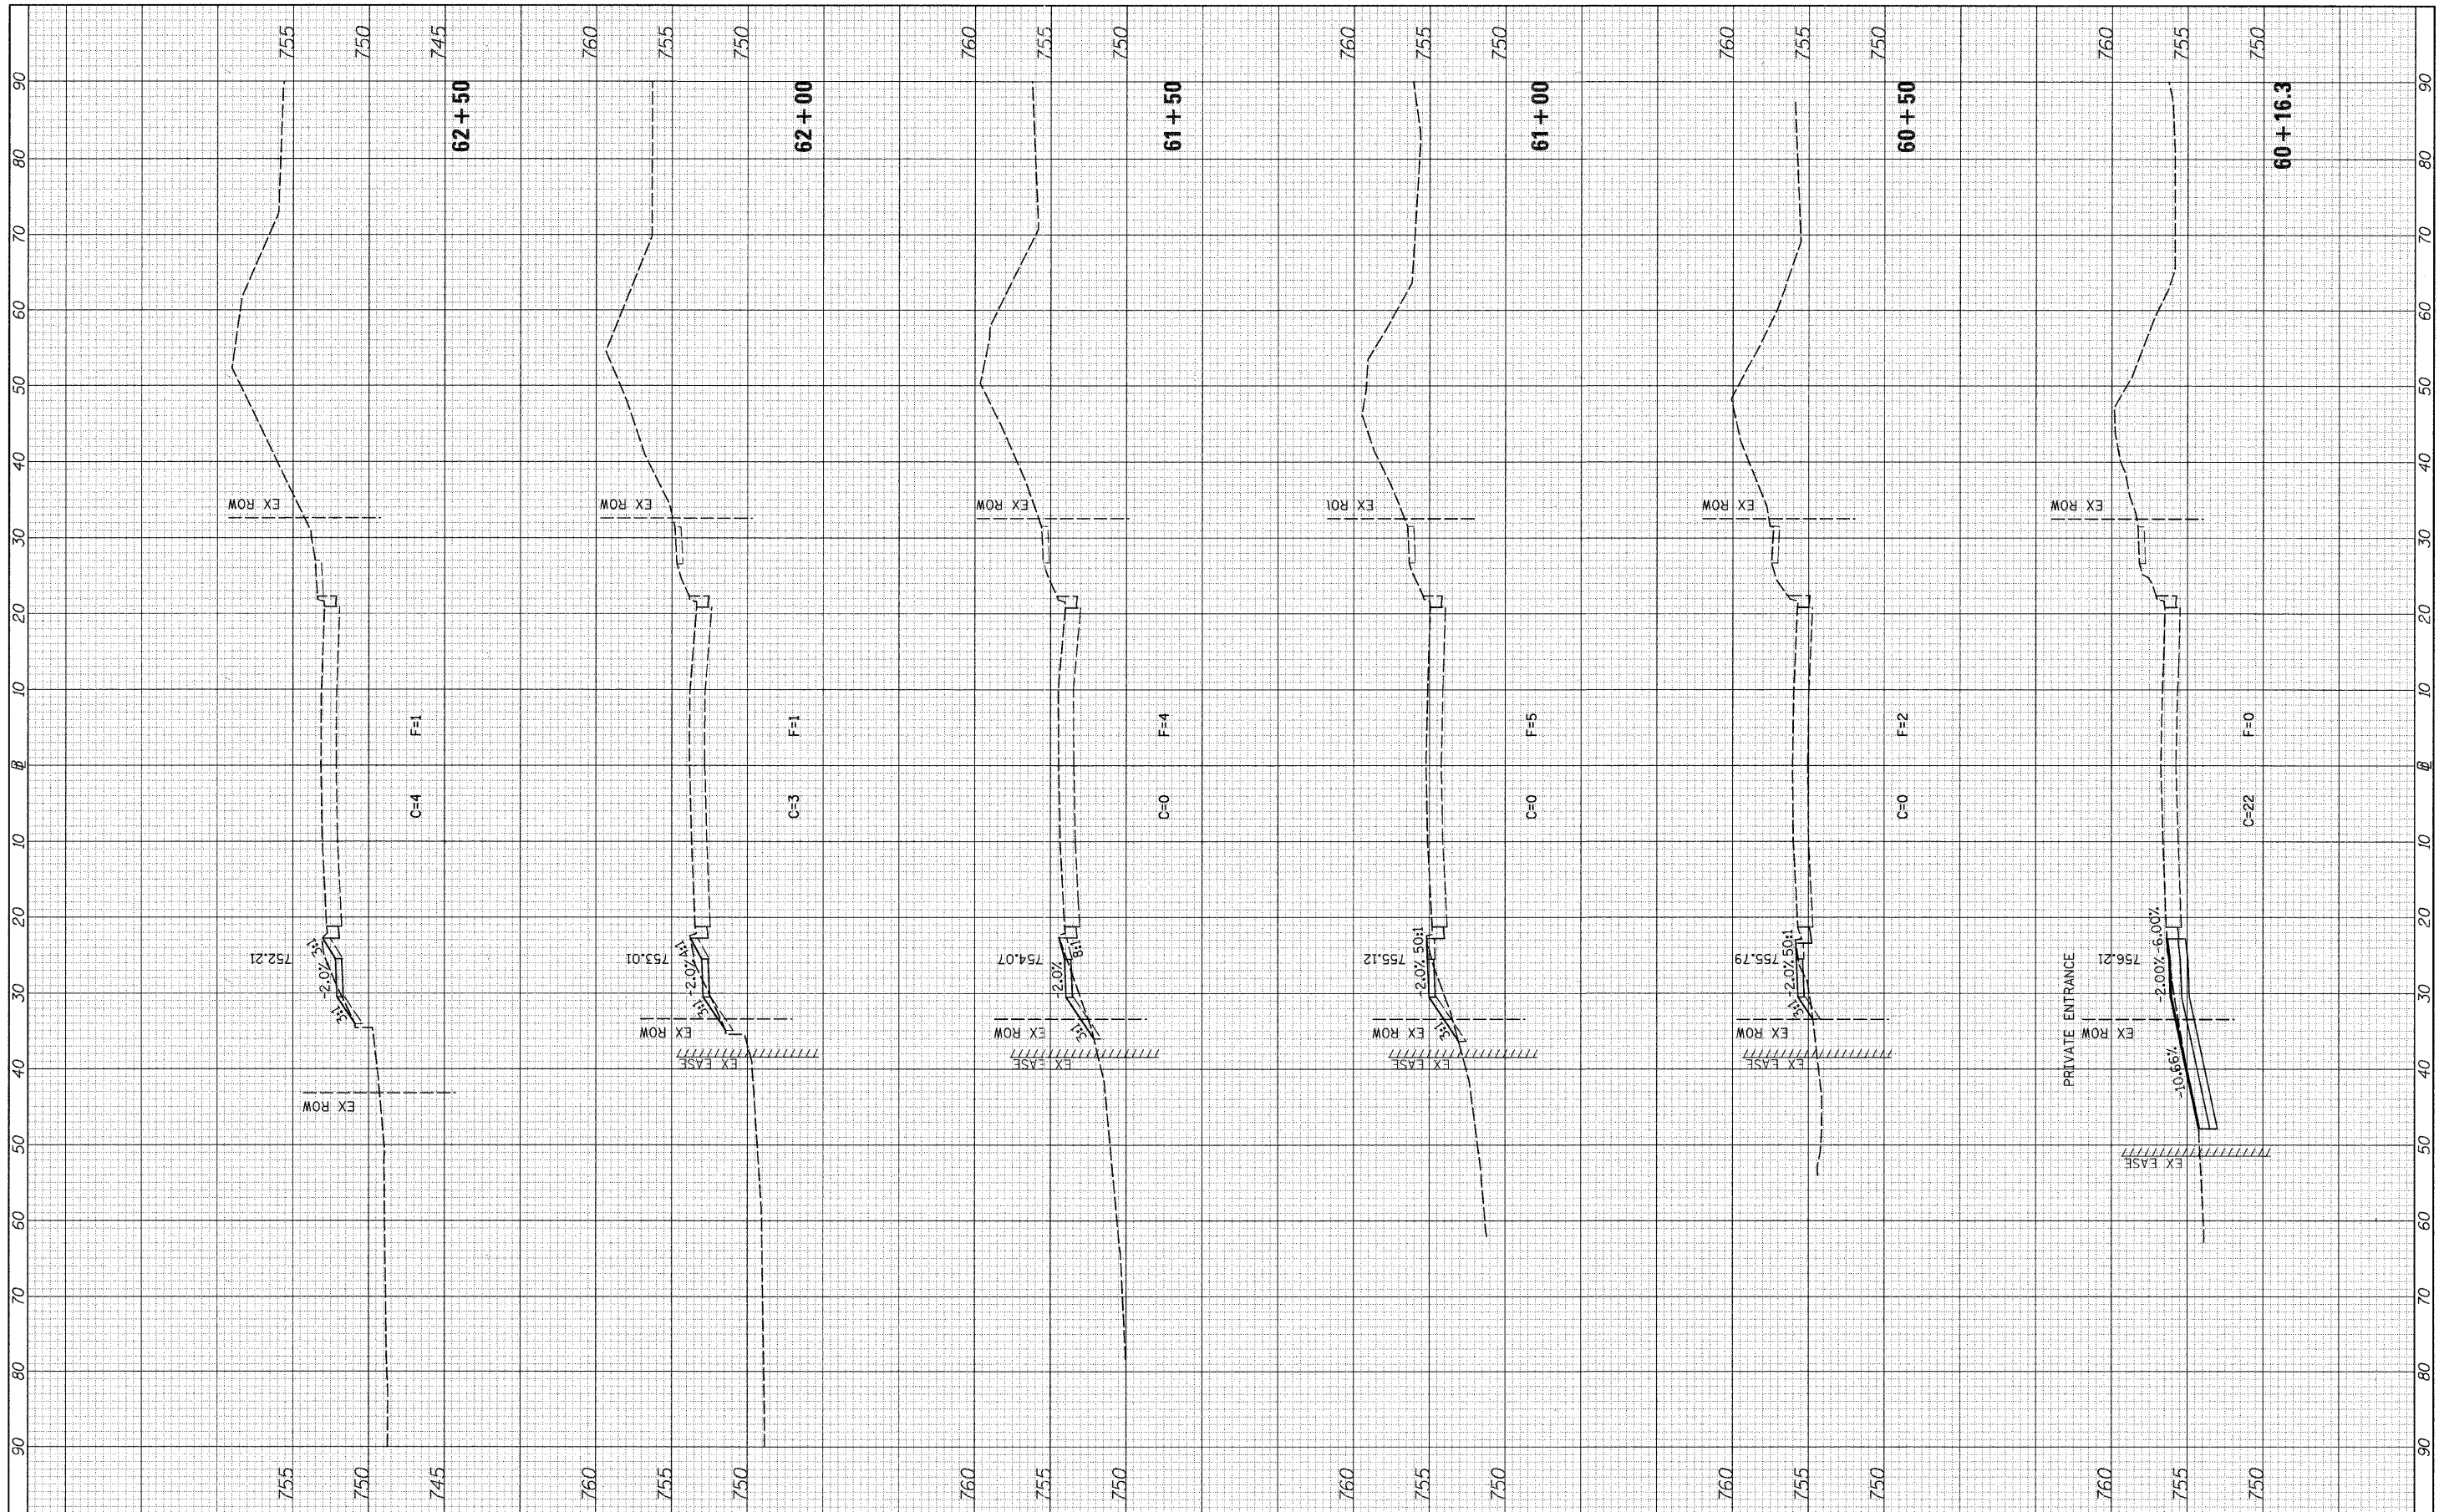

FILE NAME = v:\2791\2791f3postshsta\_55thAve.dgn

USER NAME = bdearone  
 PLOT SCALE = 10.0000' / IN.  
 PLOT DATE = 5/20/2011

DESIGNED -  
 DRAWN -  
 CHECKED -  
 DATE -

REVISED -  
 REVISED -  
 REVISED -  
 REVISED -

**STATE OF ILLINOIS  
 DEPARTMENT OF TRANSPORTATION**

**C.H. 35 (55TH ST.) POST STAGE 3 CROSS SECTIONS**

SCALE: H=10 V=5 SHEET NO. 18 OF 30 SHEETS STA. 60+16.3 TO STA. 62+50

F.A.U. RTE.	SECTION	COUNTY	TOTAL SHEETS	SHEET NO.
1504	94-00302-00-FP		240	221
CONTRACT NO. 63609			ILLINOIS FED. AID PROJECT	