


FINAL SURVEY NO.	SURVEYED	DATE
NOTE BOOK NO.	PLOTTED	BY
AREAS CHECKED	TEMPLATE	
	AREAS CHECKED	

ORIGINAL SURVEY NO.	SURVEYED	DATE
NOTE BOOK NO.	PLOTTED	BY
AREAS CHECKED	TEMPLATE	
	AREAS CHECKED	

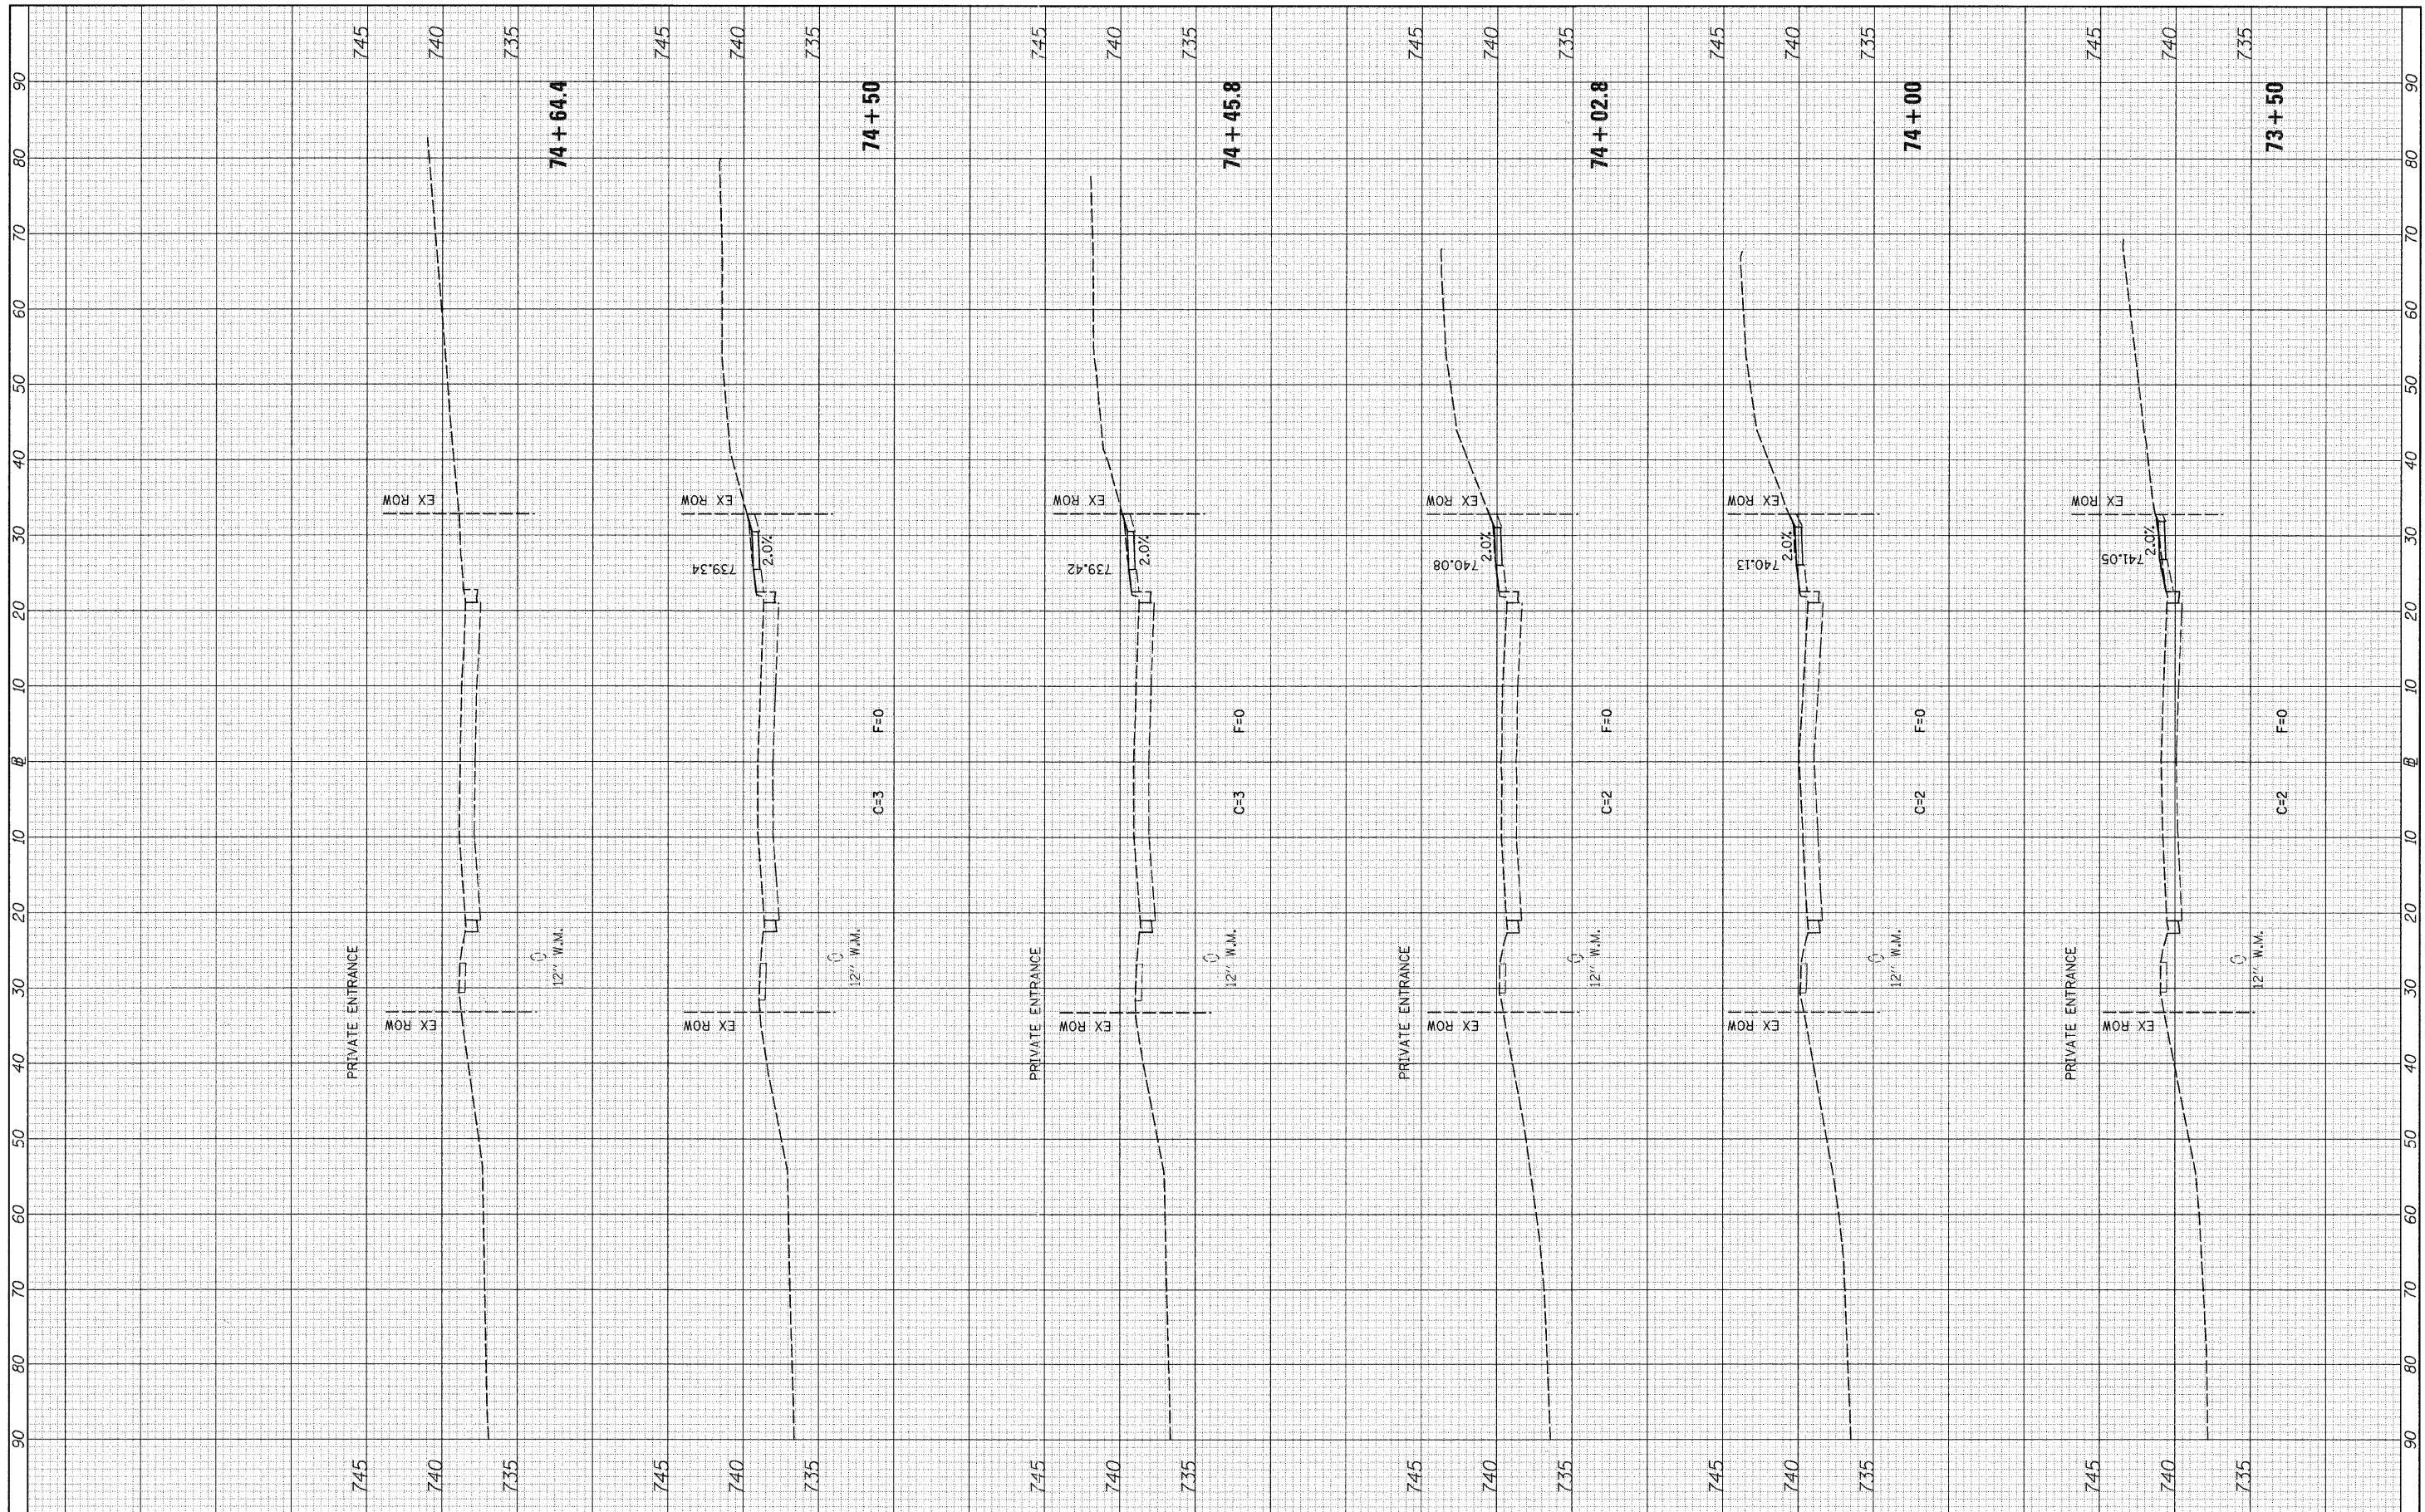

FILE NAME = v:\2791\2791f3postshsta_55th\vo.dgn

USER NAME = bdecreene
 PLOT SCALE = 10.0000' / IN.
 PLOT DATE = 5/20/2011

DESIGNED -	REVISED -
DRAWN -	REVISED -
CHECKED -	REVISED -
DATE -	REVISED -

**STATE OF ILLINOIS
 DEPARTMENT OF TRANSPORTATION**

C.H. 35 (55TH ST.) POST STAGE 3 CROSS SECTIONS

SCALE: H=10 V=5 SHEET NO. 24 OF 30 SHEETS STA. 73+50 TO STA. 74+64.4

F.A.U. RTE.	SECTION	COUNTY	TOTAL SHEETS	SHEET NO.
1504	94-00302-00-FP		240	227
CONTRACT NO. 63609			ILLINOIS FED. AID PROJECT	