


FINAL SURVEY NO.	DATE
SURVEYED	BY
PLOTTED	
NOTE BOOK	
AREAS CHECKED	

ORIGINAL SURVEY NO.	DATE
SURVEYED	BY
PLOTTED	
NOTE BOOK	
AREAS CHECKED	

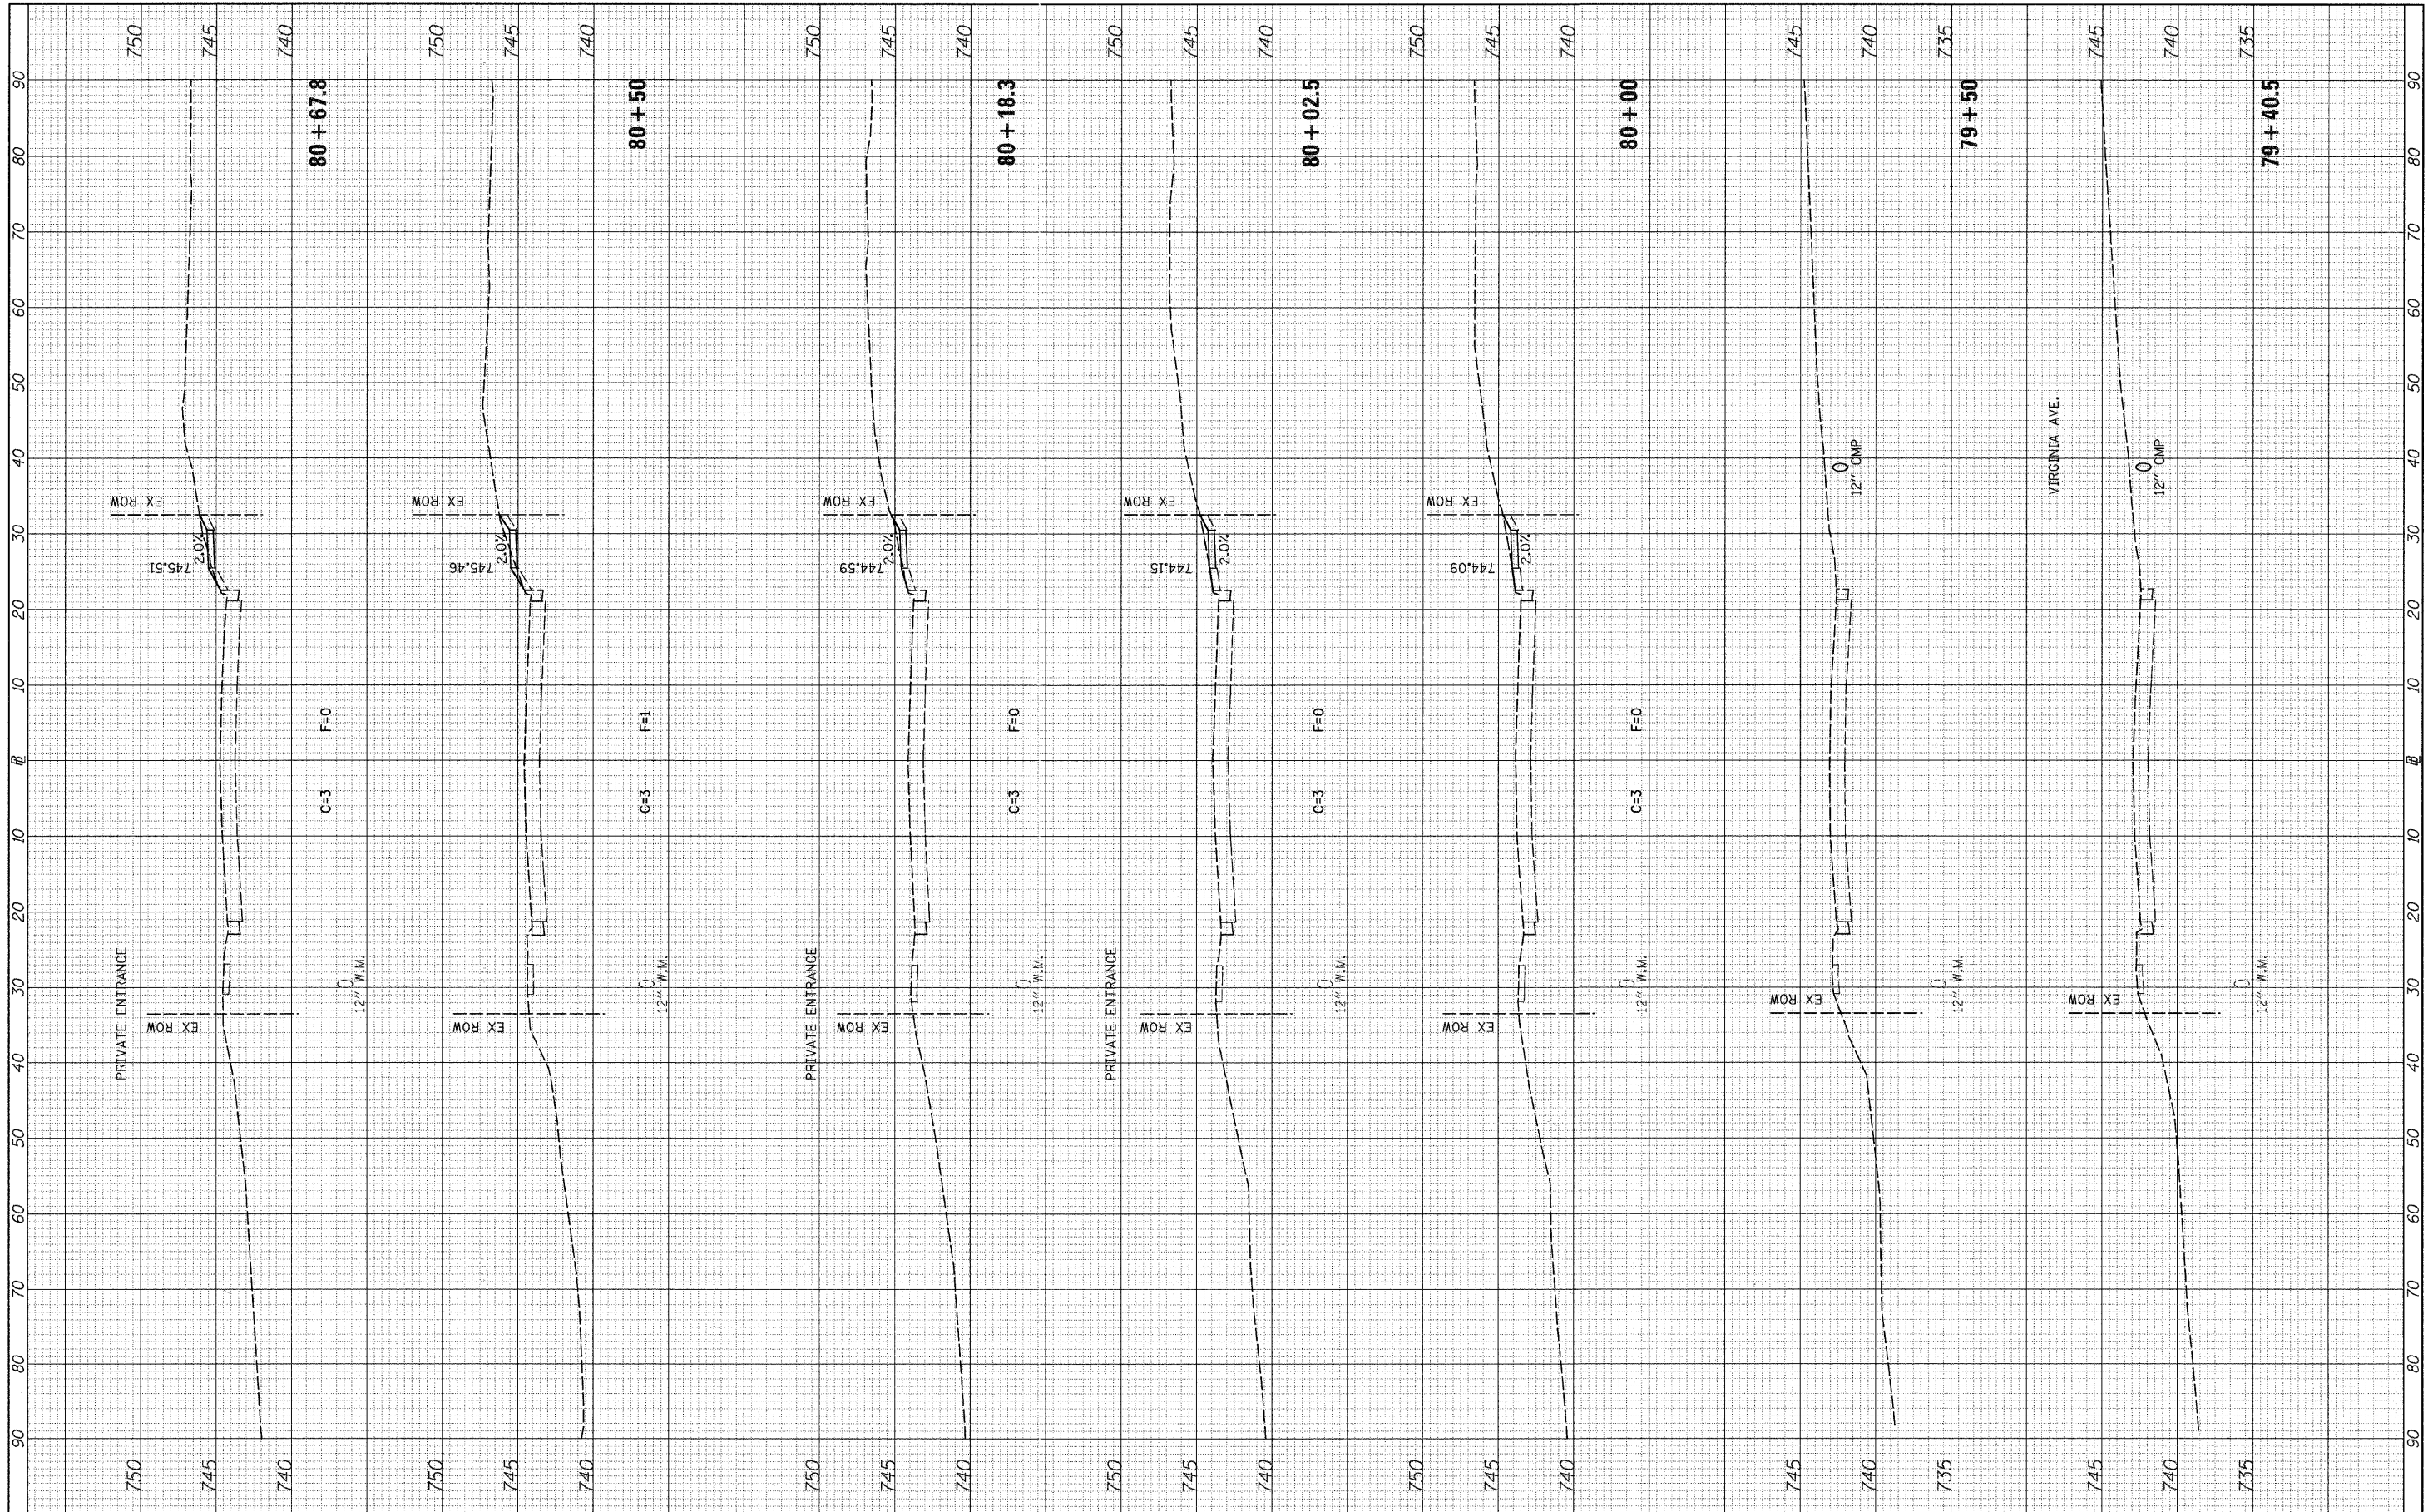

FILE NAME = v:\2791\2791f3postxhta\_55thAve.dgn

USER NAME = bdecrane  
 PLOT SCALE = 10.0000' / IN.  
 PLOT DATE = 5/20/2011

DESIGNED -	REVISED -
DRAWN -	REVISED -
CHECKED -	REVISED -
DATE -	REVISED -

**STATE OF ILLINOIS  
DEPARTMENT OF TRANSPORTATION**

**C.H. 35 (55TH ST.) POST STAGE 3 CROSS SECTIONS**

SCALE: H=10 V=5 SHEET NO. 28 OF 30 SHEETS STA. 79+40.5 TO STA. 80+67.8

F.A.U. RTE.	SECTION	COUNTY	TOTAL SHEETS	SHEET NO.
1504	94-00302-00-FP	DU PAGE	240	231
CONTRACT NO. 63609			ILLINOIS FED. AID PROJECT	