


FINAL SURVEY NO.	SURVEYED	DATE
NOTE BOOK NO.	PLOTTED	BY
	REPLATE	
	AREAS CHECKED	

ORIGINAL SURVEY NO.	SURVEYED	DATE
	PLOTTED	BY
	REPLATE	
	AREAS CHECKED	

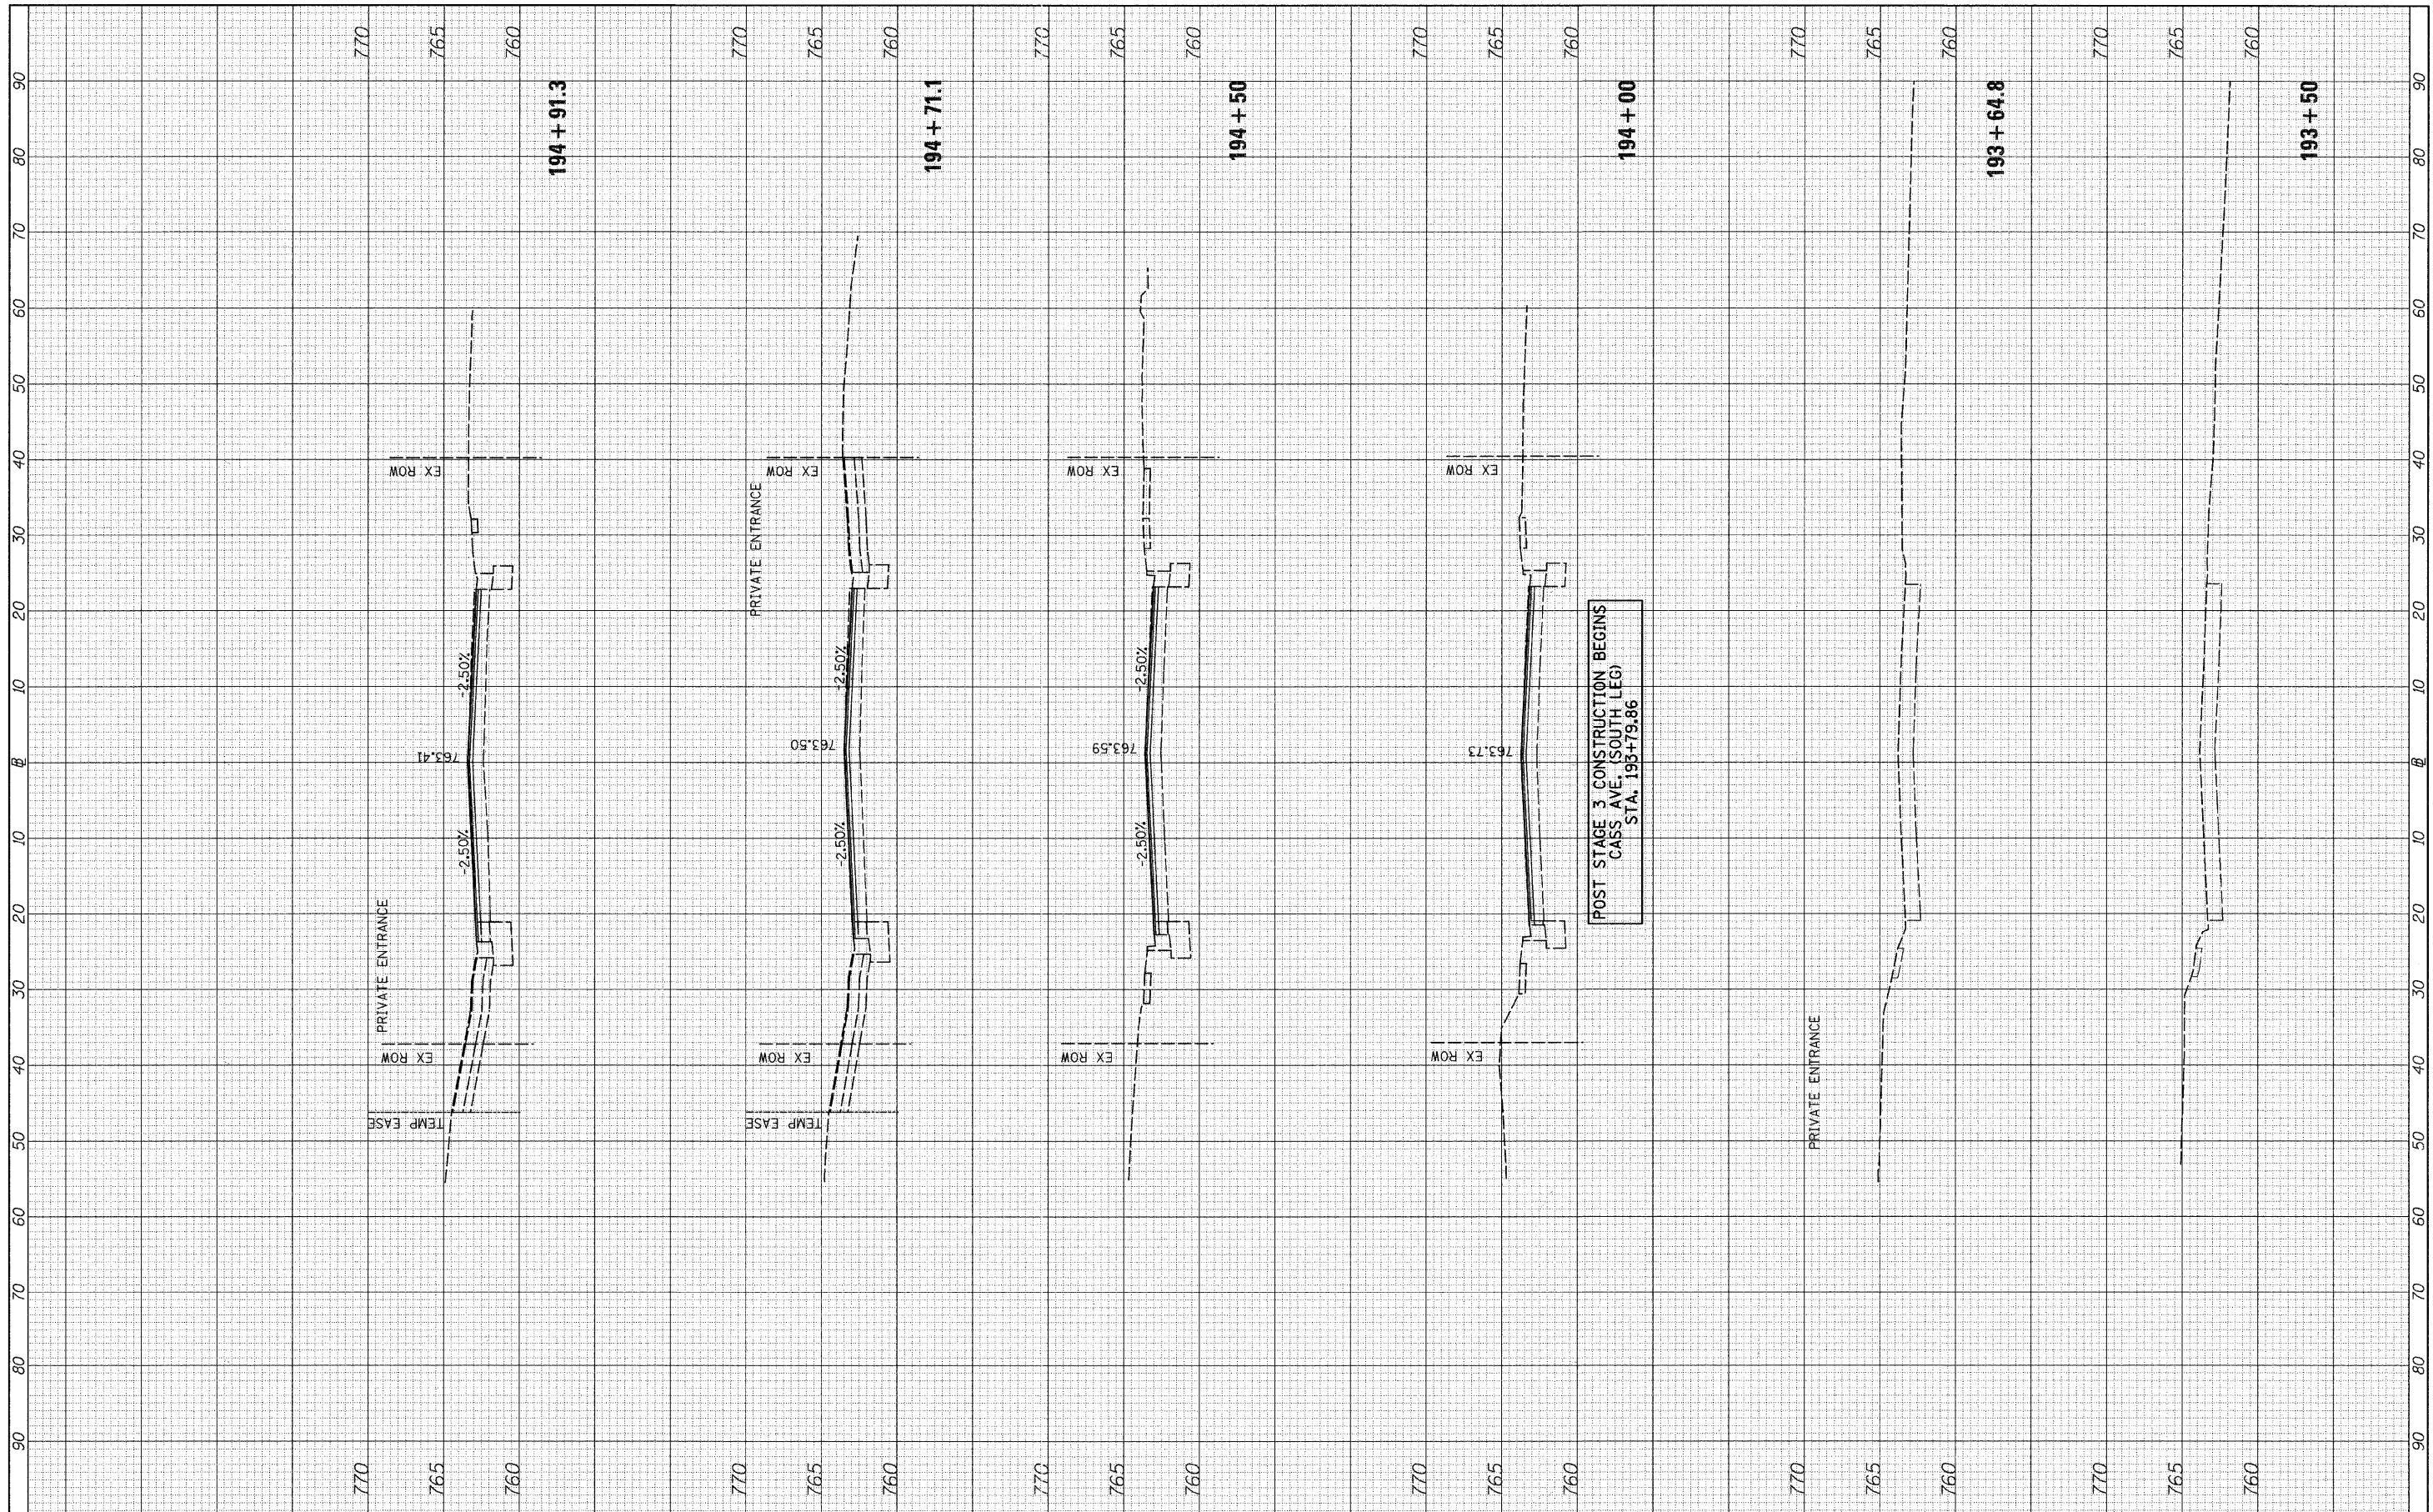

FILE NAME = V:\2791\2791f3postxshs_s_CassAve.dgn	USER NAME = bdeoraene	DESIGNED -	REVISED -	STATE OF ILLINOIS DEPARTMENT OF TRANSPORTATION	CASS AVE. (SOUTH LEG) POST STAGE 3 CROSS SECTIONS			F.A.I. RTE. 1504	SECTION 94-00302-00-FP	COUNTY DU PAGE	TOTAL SHEETS 240	SHEET NO. 234	
	PLOT SCALE = 10.0000' / IN.	CHECKED -	REVISED -		SCALE: H=10 V=5	SHEET NO. 1 OF 7 SHEETS	STA. 193+50 TO STA. 194+91.3	CONTRACT NO. 63609					
	PLOT DATE = 5/28/2011	DATE -	REVISED -		ILLINOIS FED. AID PROJECT								