


FINAL SURVEY NO.	SURVEYED BY	DATE
NOTE BOOK NO.	PLOTTED BY	
	DATE	
	AREAS CHECKED	

ORIGINAL SURVEY NO.	SURVEYED BY	DATE
	PLOTTED BY	
	DATE	
	AREAS CHECKED	

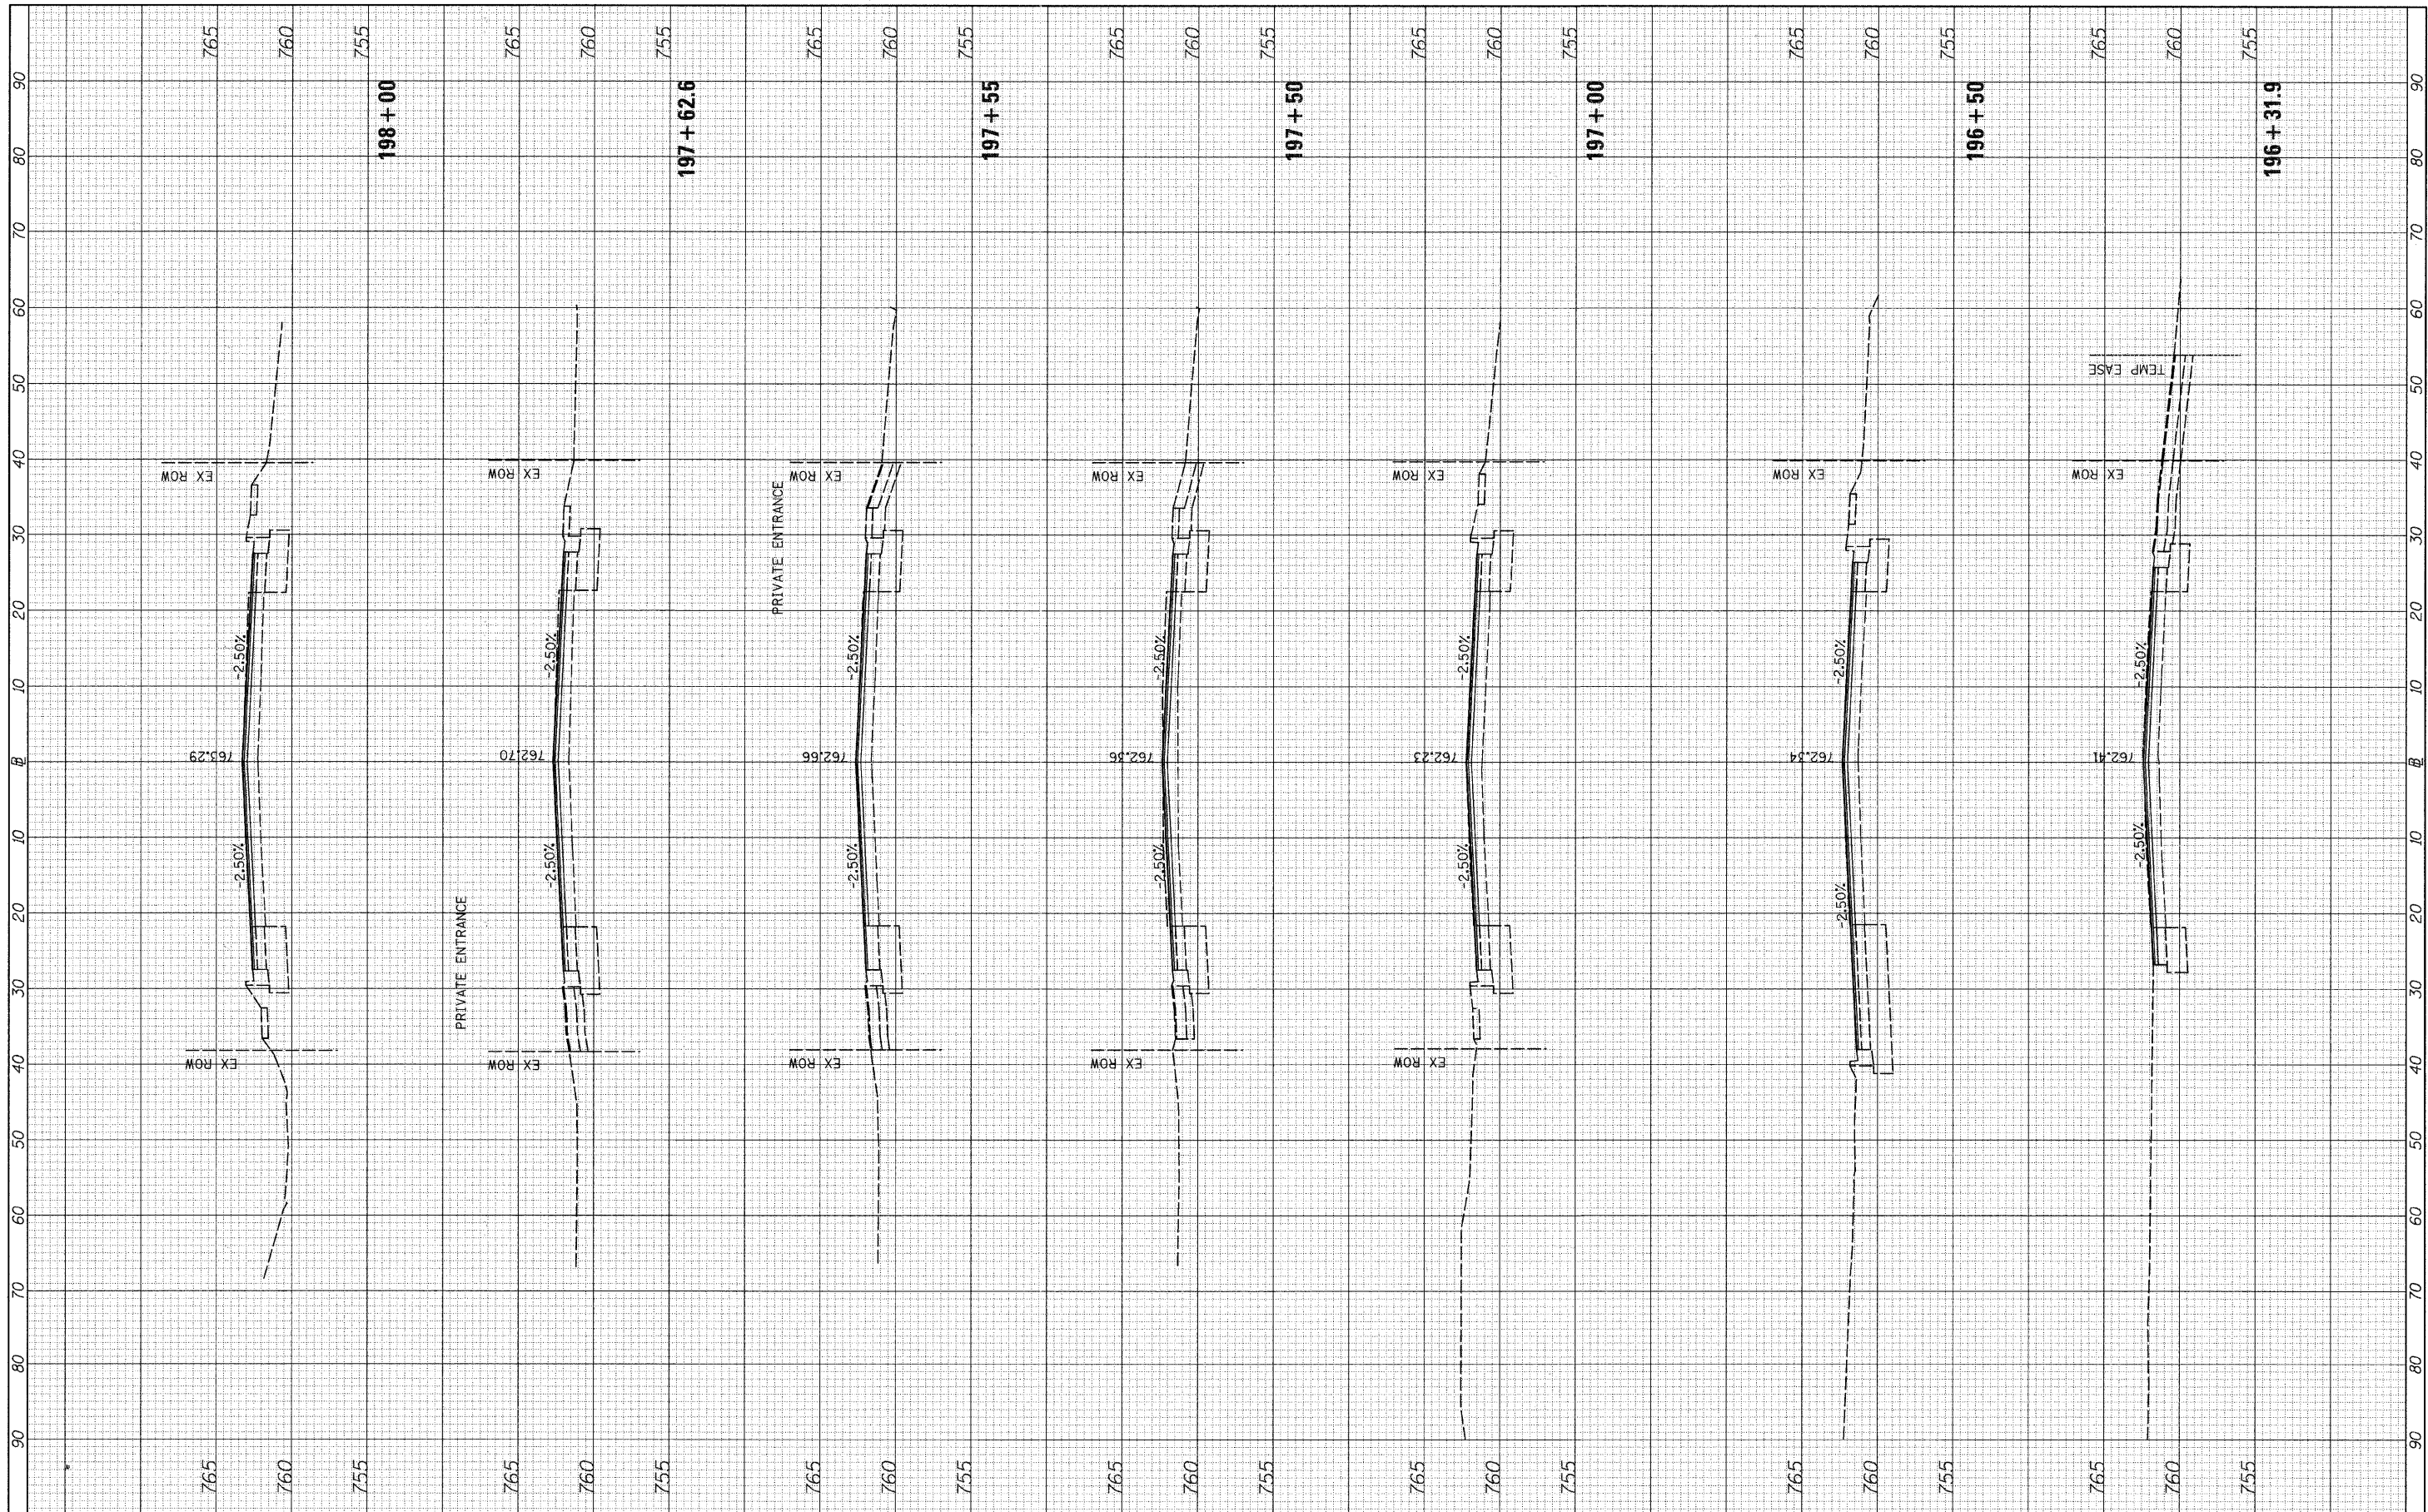

FILE NAME = V:\2791\2791f3postxshs_S_CassAve.dgn

USER NAME = bdcraene
 PLOT SCALE = 10.0000' / IN.
 PLOT DATE = 5/20/2011

DESIGNED -
 DRAWN -
 CHECKED -
 DATE -

REVISED -
 REVISED -
 REVISED -
 REVISED -

**STATE OF ILLINOIS
 DEPARTMENT OF TRANSPORTATION**

CASS AVE. (SOUTH LEG) POST STAGE 3 CROSS SECTIONS

SCALE: H=10 V=5 SHEET NO. 3 OF 7 SHEETS STA. 196+31.9 TO STA. 198+00

F.A.U. RTE.	SECTION	COUNTY	TOTAL SHEETS	SHEET NO.
1504	94-00302-00-FP	DU PAGE	240	236
CONTRACT NO. 63609			ILLINOIS FED. AID PROJECT	