


FINAL SURVEY	SURVEYED	BY	DATE
NOTE BOOK NO.	PLOTTED		
	REPLATE		
	AREAS CHECKED		

ORIGINAL SURVEY	SURVEYED	BY	DATE
NOTE BOOK NO.	PLOTTED		
	REPLATE		
	AREAS CHECKED		

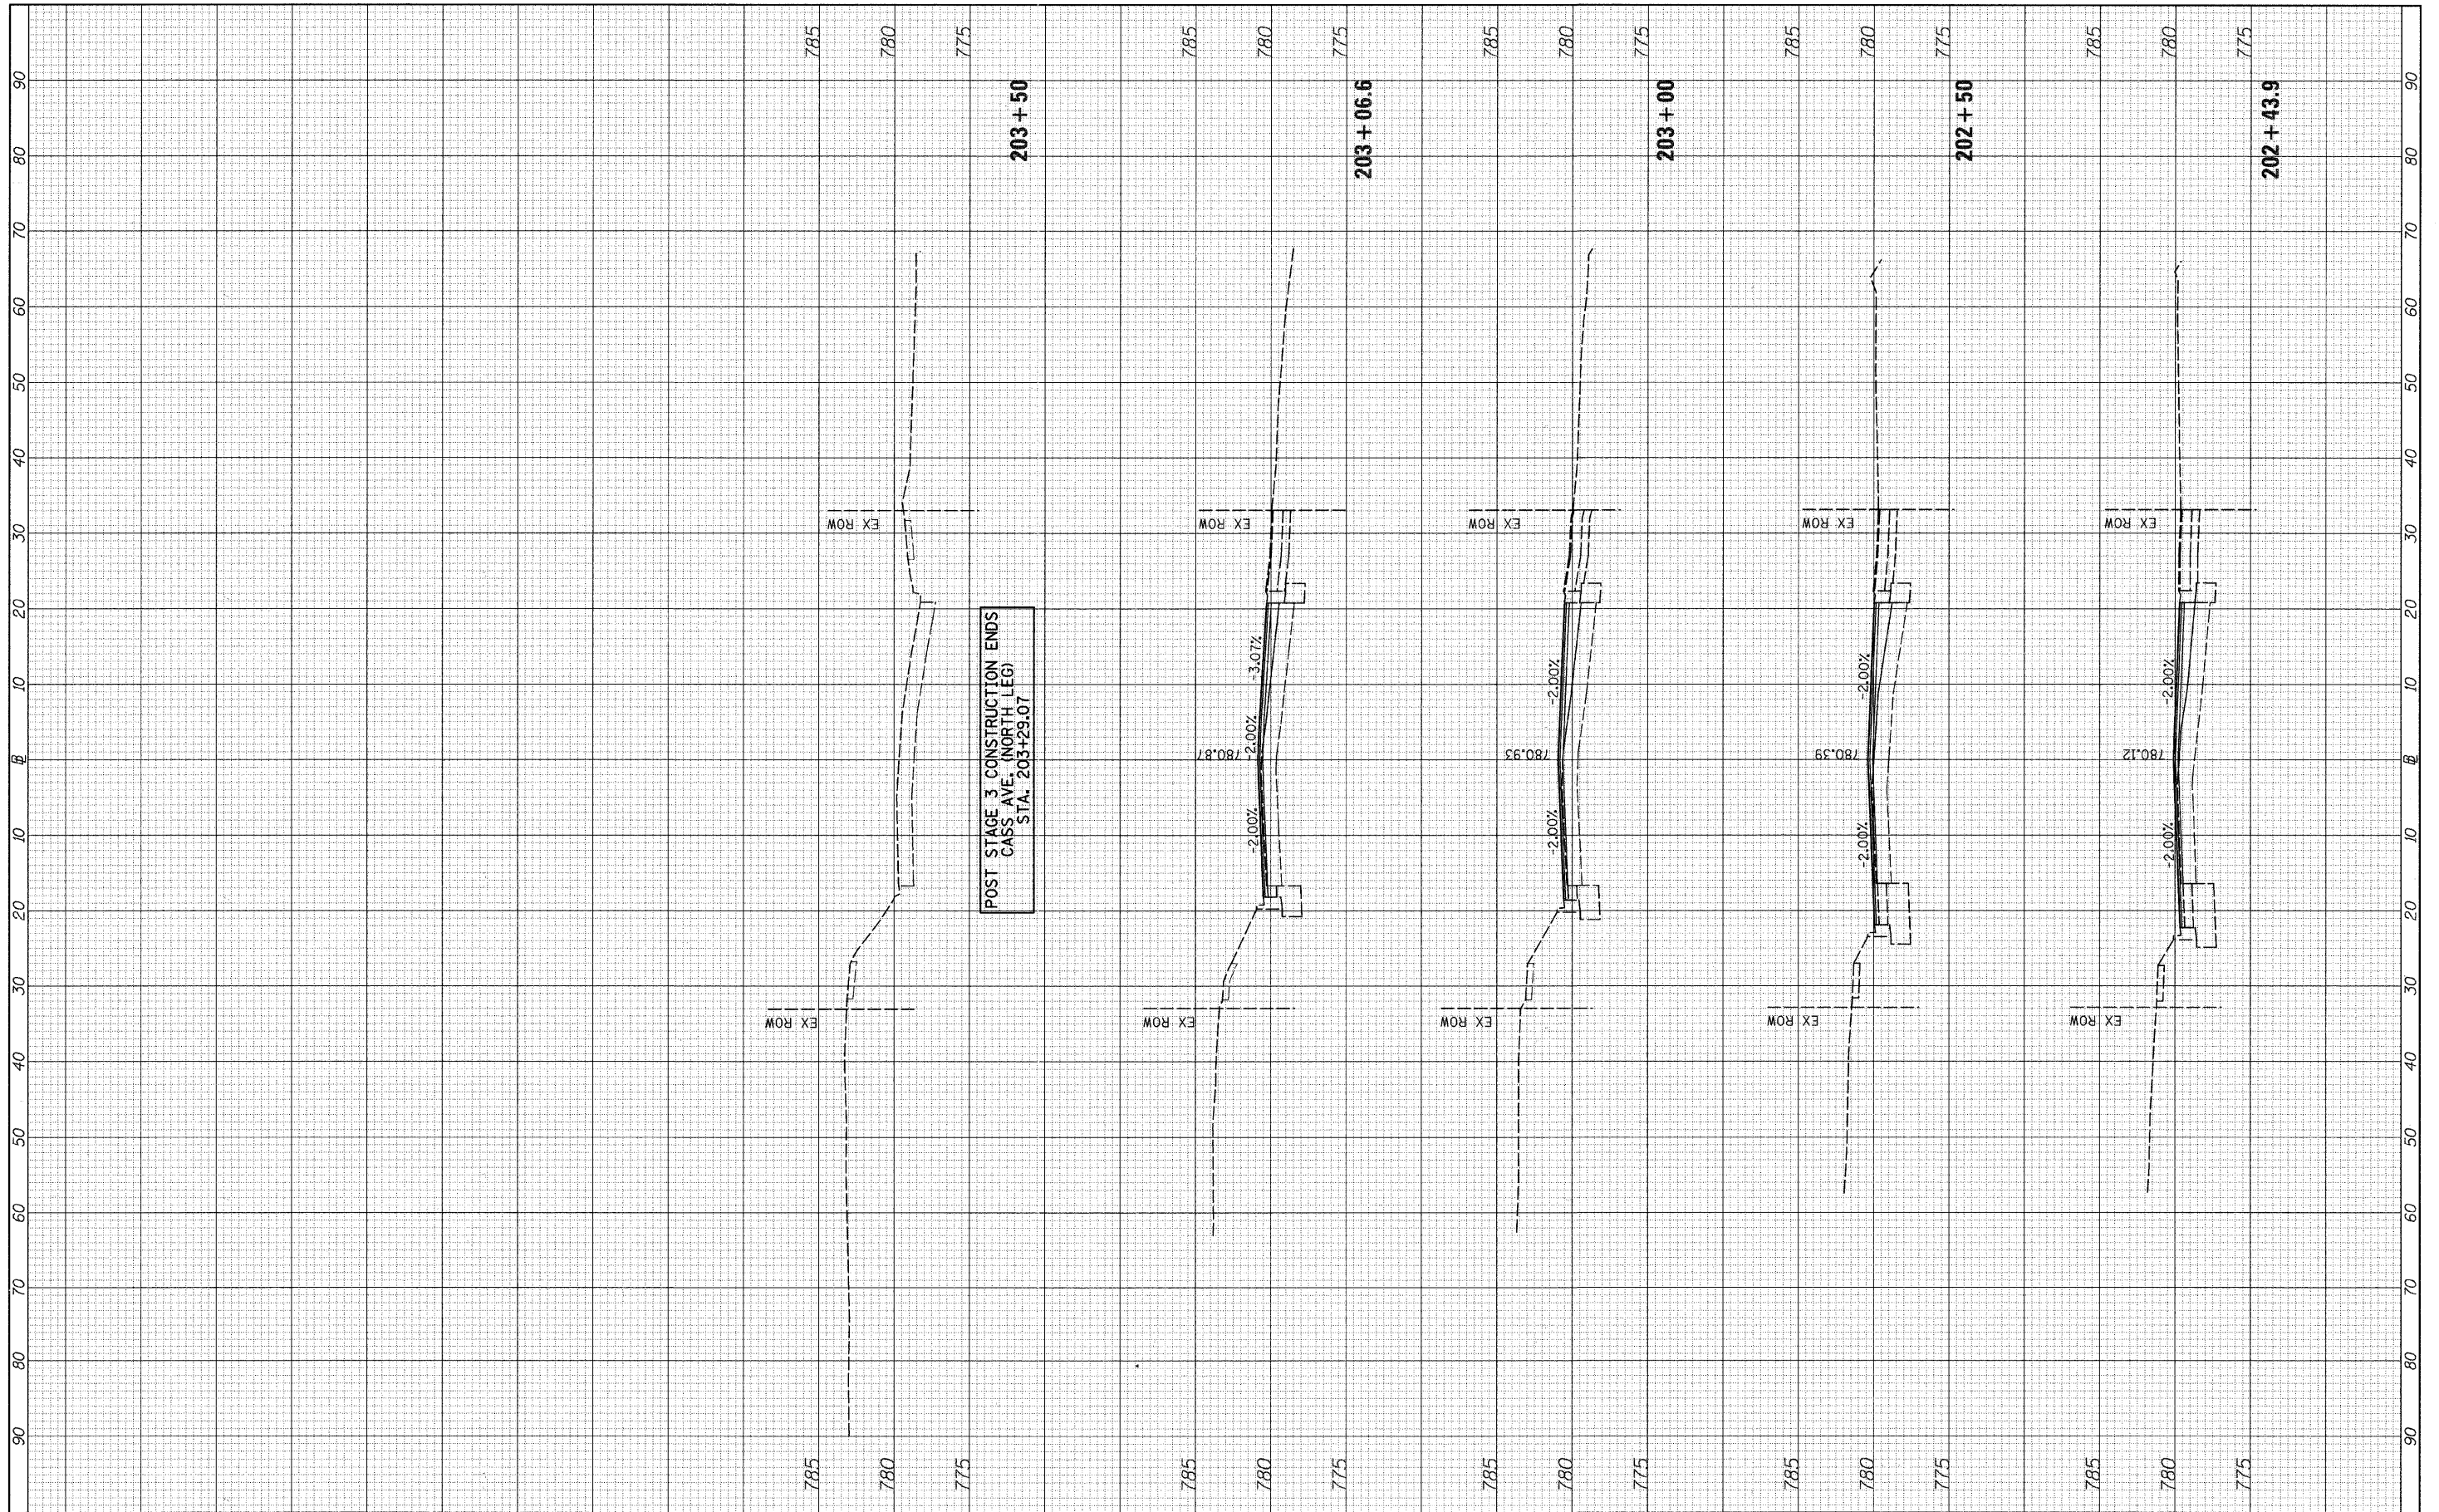

FILE NAME = V:\2791\2791F3postxhsta_N_CassAve.dgn

USER NAME = bdeoraene
 PLOT SCALE = 10.0000' / IN.
 PLOT DATE = 5/20/2011

DESIGNED -	REVISED -
DRAWN -	REVISED -
CHECKED -	REVISED -
DATE -	REVISED -

**STATE OF ILLINOIS
 DEPARTMENT OF TRANSPORTATION**

CASS AVE. (NORTH LEG) POST STAGE 3 CROSS SECTIONS

SCALE: H=10 V=5 SHEET NO. 7 OF 7 SHEETS STA. 202+43.9 TO STA. 203+50

F.A.U. RTE.	SECTION	COUNTY	TOTAL SHEETS	SHEET NO.
1504	94-00302-00-FP		240	240
CONTRACT NO. 63609			ILLINOIS FED. AID PROJECT	