


FINAL	SURVEYED	DATE
SURVEY	PLOTTED	BY
NOTE BOOK	TEMPLATE	
NO.	AREAS CHECKED	

ORIGINAL	SURVEYED	DATE
SURVEY	PLOTTED	BY
NOTE BOOK	TEMPLATE	
NO.	AREAS CHECKED	

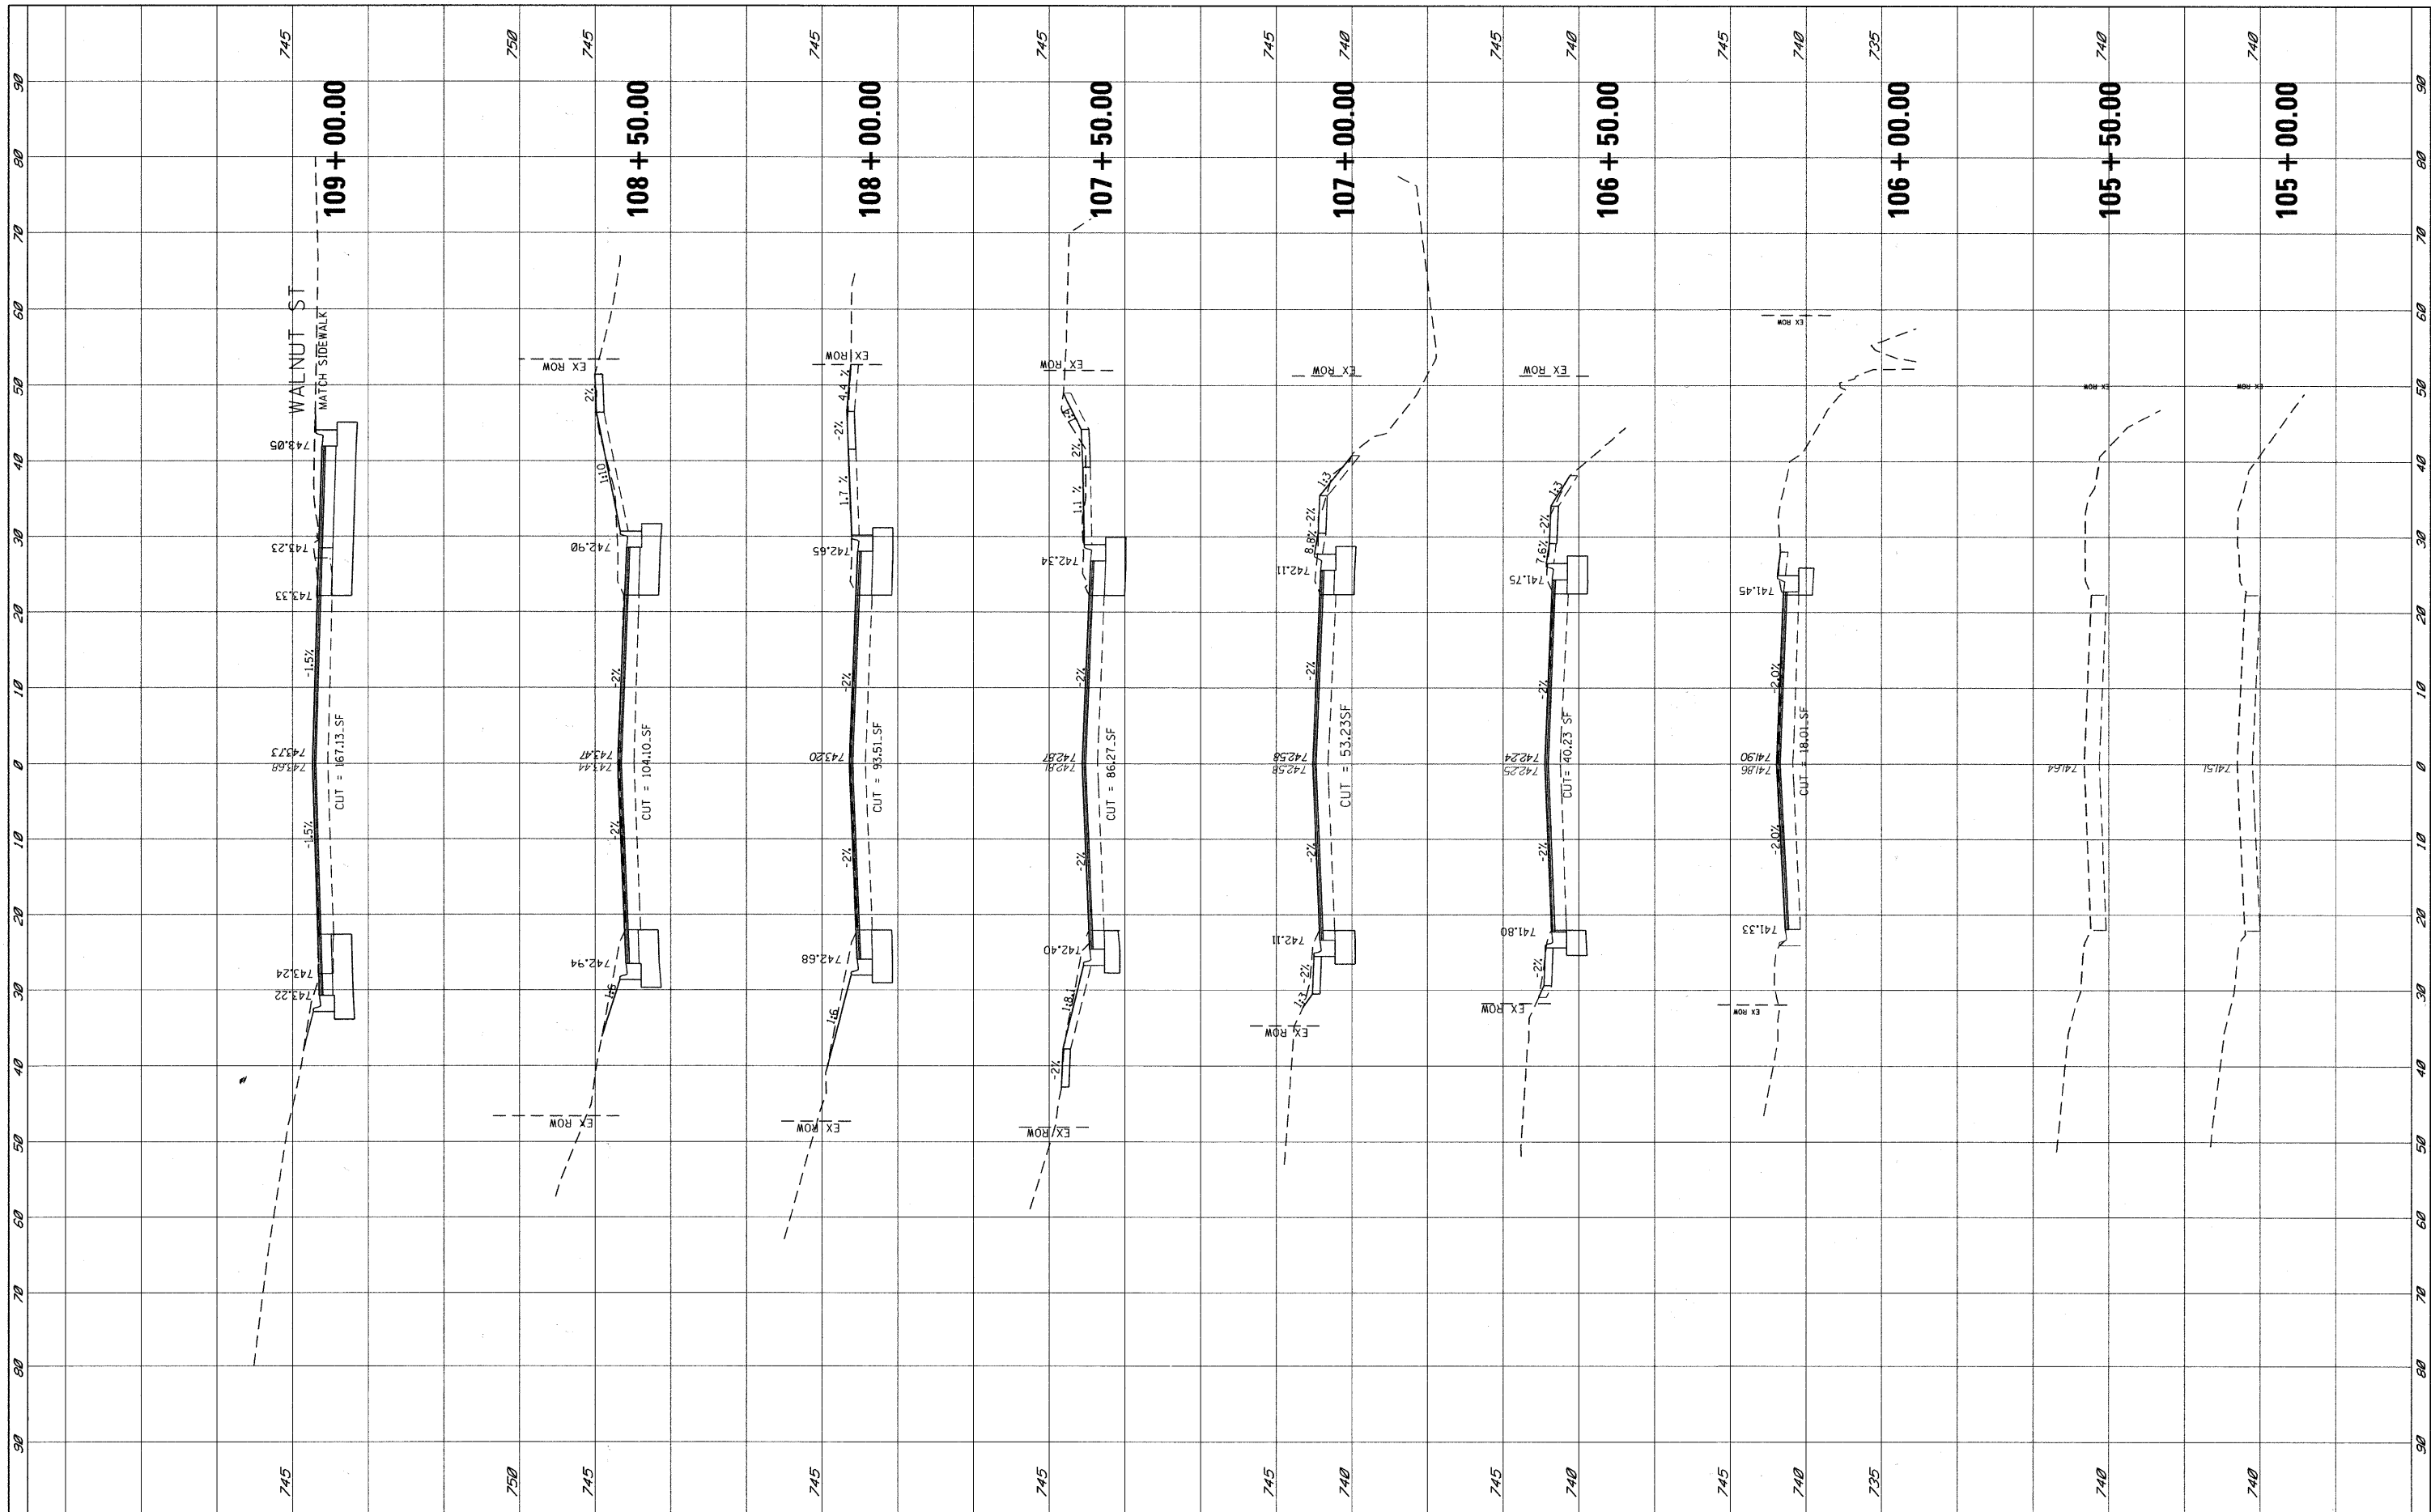

FILE NAME =	P:\2010\ME10015.Roselle.DPCDOT\CADD\Shts\FXS-ROSELLE.dgn
USER NAME =	Jeff
DESIGNED -	
DRAWN -	JEB
CHECKED -	TVN
DATE -	
PLLOT SCALE =	10.0000' / IN.
PLLOT DATE =	5/19/2011

DESIGNED -	REVISED -
REVISIONS	REVISED -
REVISED -	REVISED -
REVISED -	REVISED -

**STATE OF ILLINOIS
DEPARTMENT OF TRANSPORTATION**

CROSS-SECTION ROSELLE ROAD	
SCALE:	SHEET NO. 1 OF 3 SHEETS
STA. 105+00.00 TO STA. 109+00.00	

F.A.P. RTE.	SECTION	COUNTY	TOTAL SHEETS	SHEET NO.
364	07-00184-12-CH	DUPAGE	49	35
CONTRACT NO. 63611				
FED. ROAD DIST. NO. ILLINOIS FED. AID PROJECT				