


FINAL SURVEY	DATE
SURVEYED	BY
PLOTTED	
NOTE BOOK	
AREAS	
CHECKED	
NO.	

ORIGINAL SURVEY	DATE
SURVEYED	BY
PLOTTED	
NOTE BOOK	
AREAS	
CHECKED	
NO.	

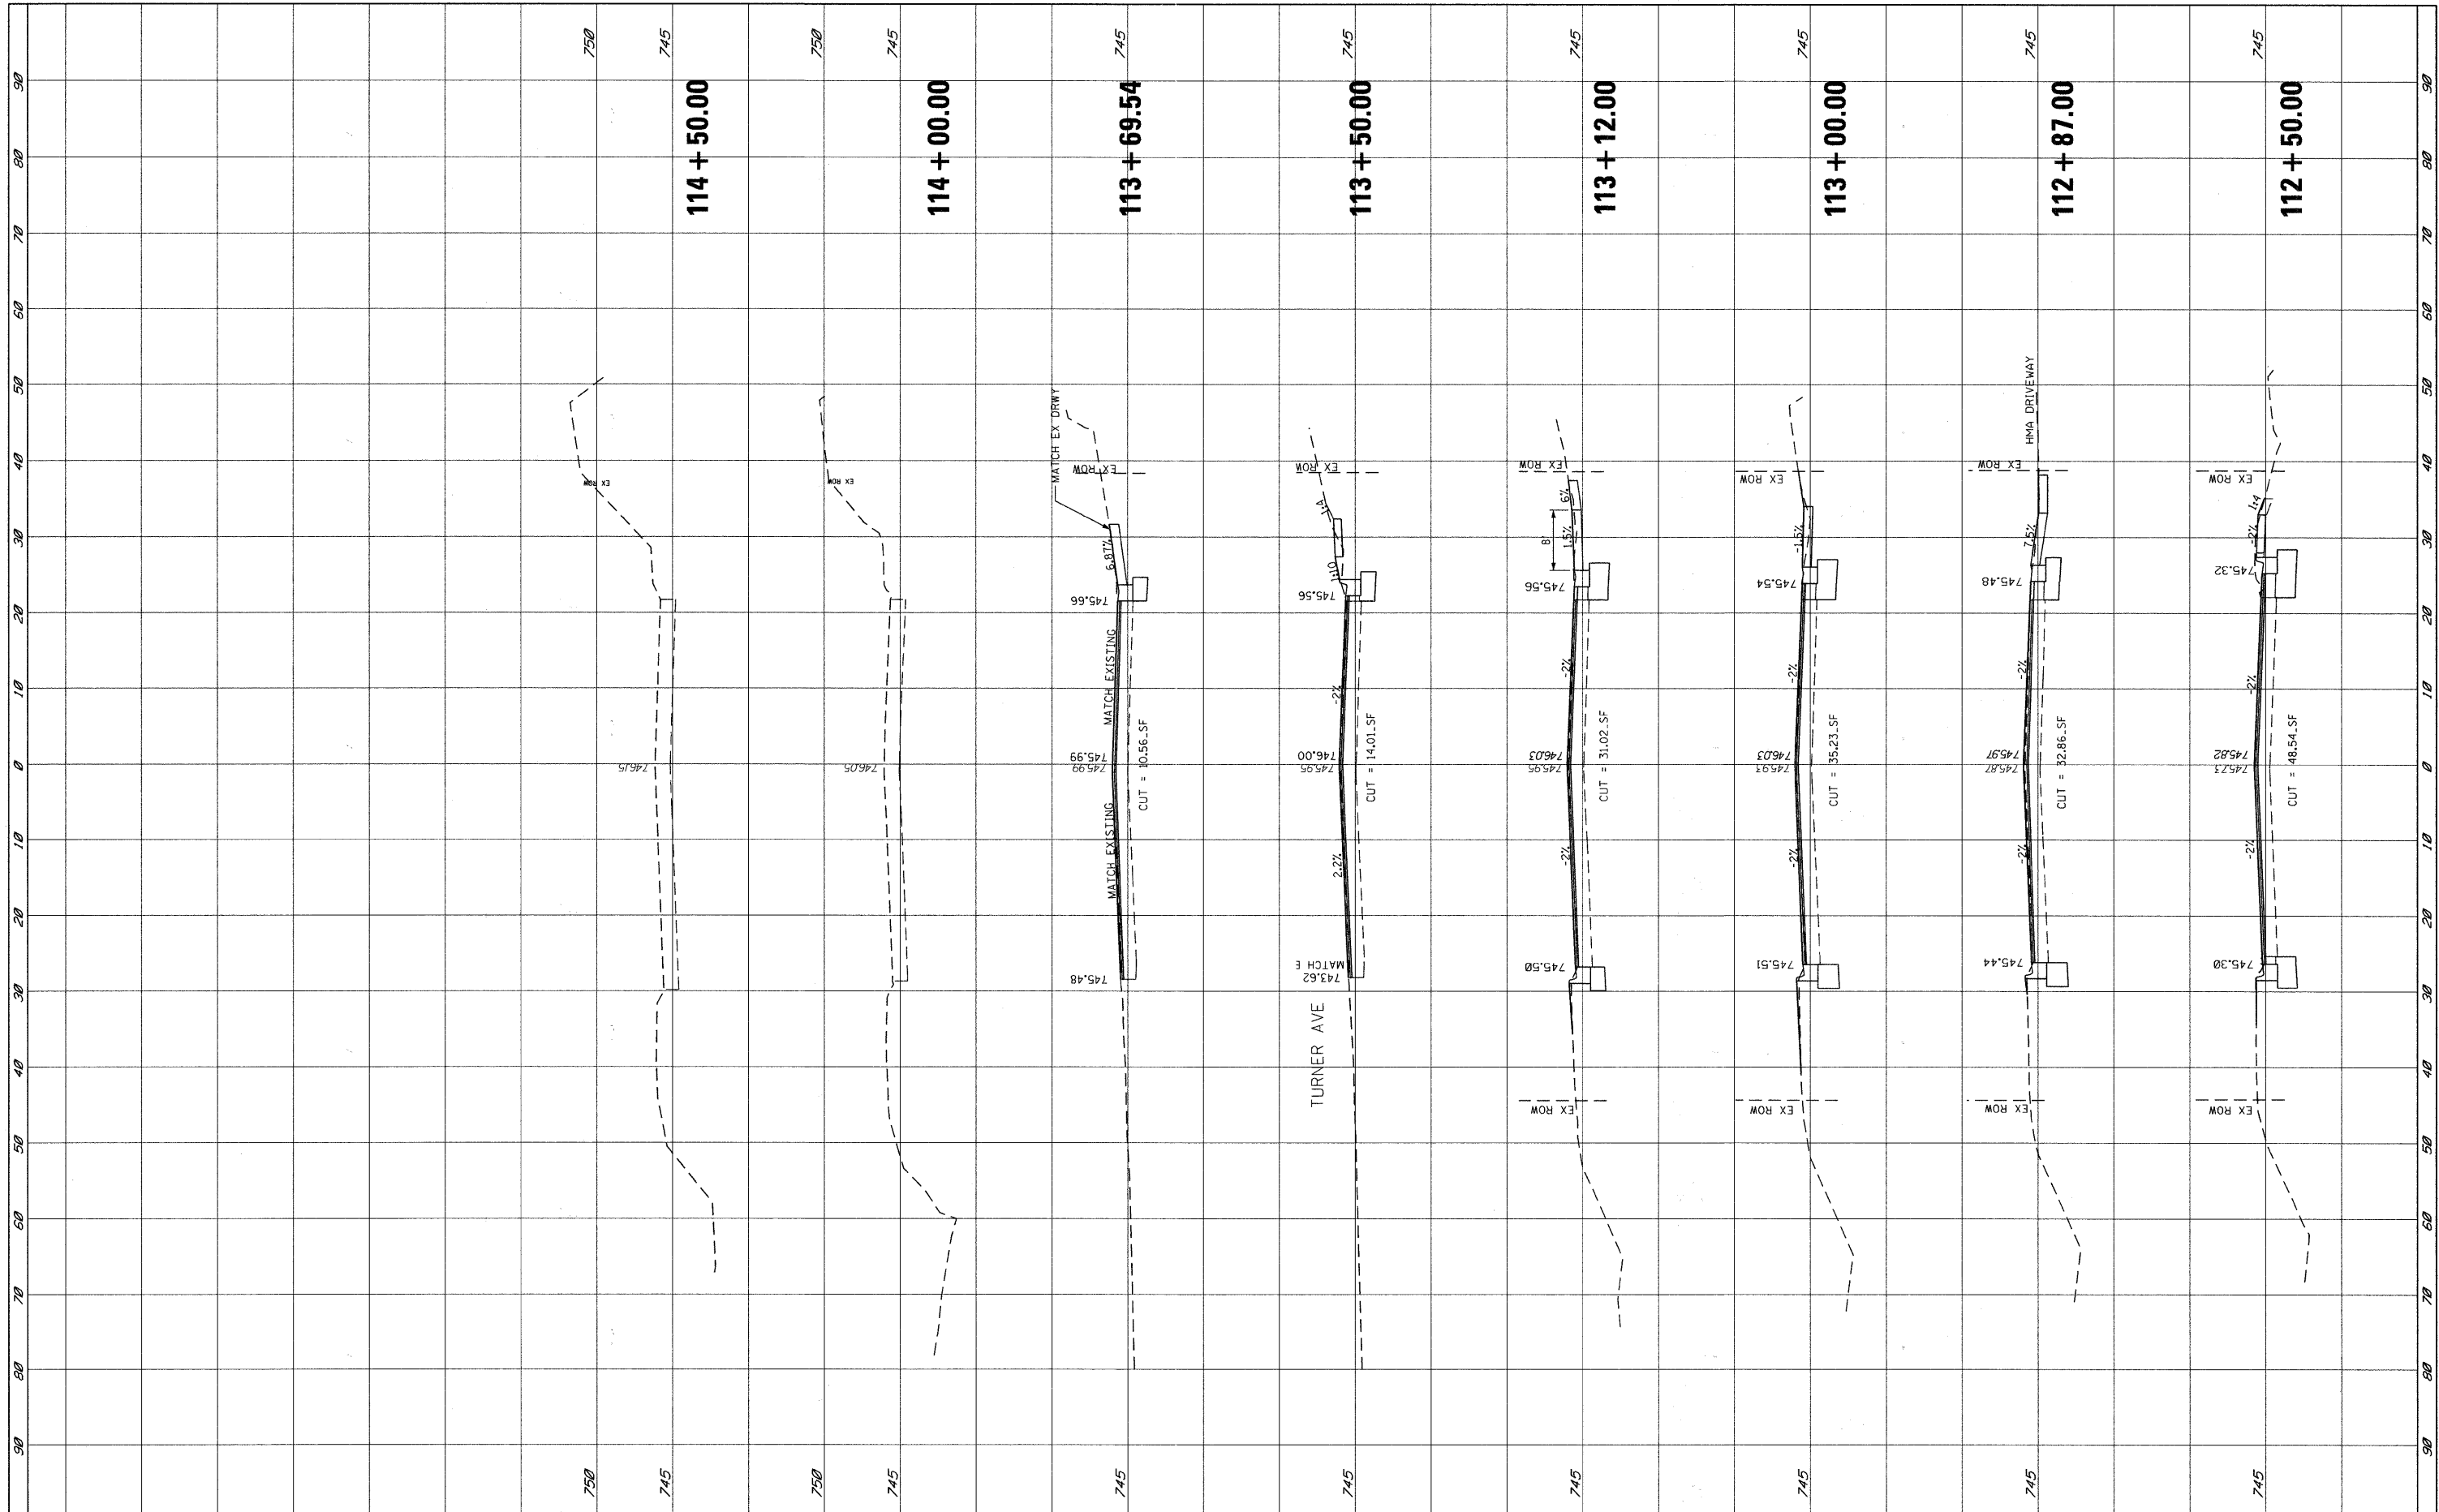

FILE NAME =	USER NAME = Jeff
P:\2010\ME10015_Roselle_DPCDOT\CAADD\Shs\PKS-RS\SELLE.dgn	
PLOT SCALE = 10.0000' / IN.	
PLOT DATE = 5/19/2011	

DESIGNED -	REVISED -
DRAWN - JEB	REVISED -
CHECKED - TVN	REVISED -
DATE -	REVISED -

**STATE OF ILLINOIS  
DEPARTMENT OF TRANSPORTATION**

<b>CROSS-SECTION ROSELLE ROAD</b>		
SCALE:	SHEET NO. 3 OF 3 SHEETS	STA. 112+50.00 TO STA. 114+50.00

F.A.P. RTE. 364	SECTION 07-00184-12-CH	COUNTY DUPAGE	TOTAL SHEETS 49	SHEET NO. 37
FED. ROAD DIST. NO. ILLINOIS FED. AID PROJECT			CONTRACT NO. 63611	