


FINAL SURVEY	SURVEYED	DATE
NOTE BOOK	PLOTTED	BY
NO.	DATE	
	AREAS CHECKED	

ORIGINAL SURVEY	SURVEYED	DATE
NOTE BOOK	PLOTTED	BY
NO.	DATE	
	AREAS CHECKED	

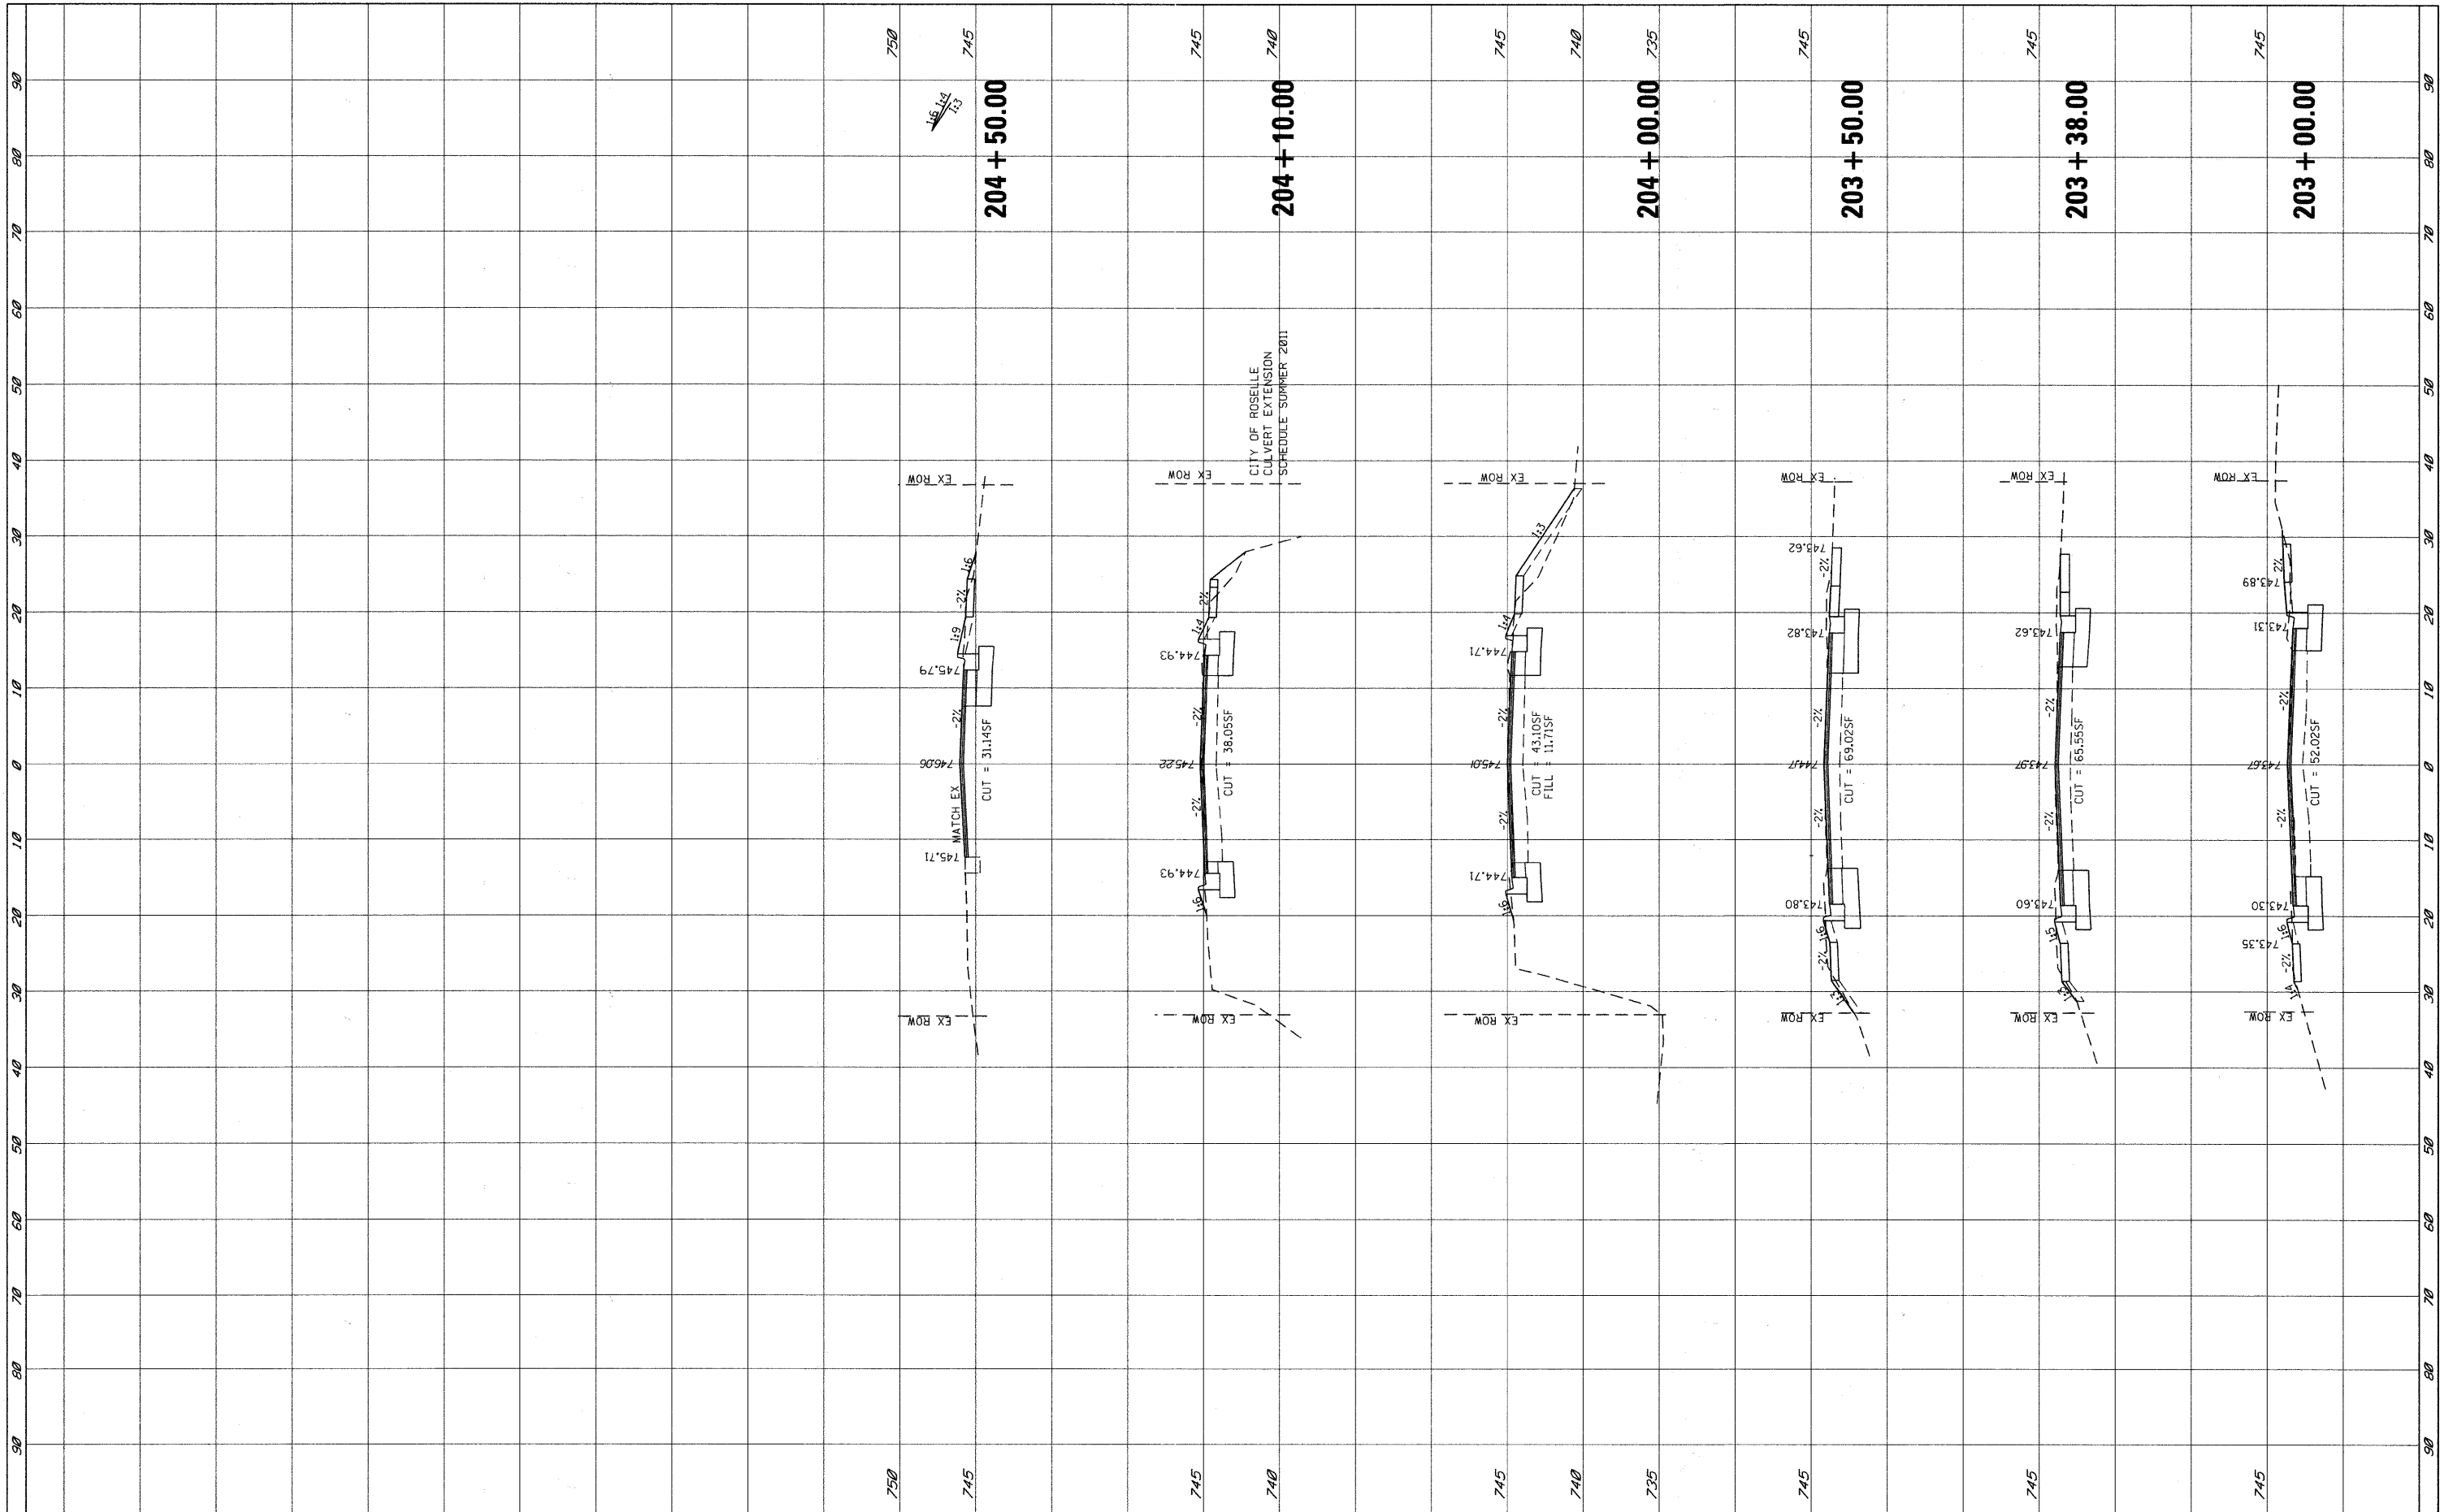

FILE NAME = P:\2018\ME10015\_Roselle.DPCDOT\CADD\Shts\FXS-WALNUT.dgn

USER NAME = Jeff  
 PLOT SCALE = 10.0000' / IN.  
 PLOT DATE = 5/19/2011

DESIGNED -  
 DRAWN - JEB  
 CHECKED - TVN  
 DATE

REVISED -  
 REVISED -  
 REVISED -  
 REVISED -

**STATE OF ILLINOIS  
 DEPARTMENT OF TRANSPORTATION**

**CROSS SECTION - WALNUT STREET**

SCALE: SHEET NO. OF SHEETS STA. 203+00.00 TO STA. 204+50.00

F.A.P. RTE.	SECTION	COUNTY	TOTAL SHEETS	SHEET NO.
364	07-00184-12-CH	DUPAGE	49	38
FED. ROAD DIST. NO. ILLINOIS FED. AID PROJECT			CONTRACT NO. 63611	