



# BRIDGE APPROACH DETAILS

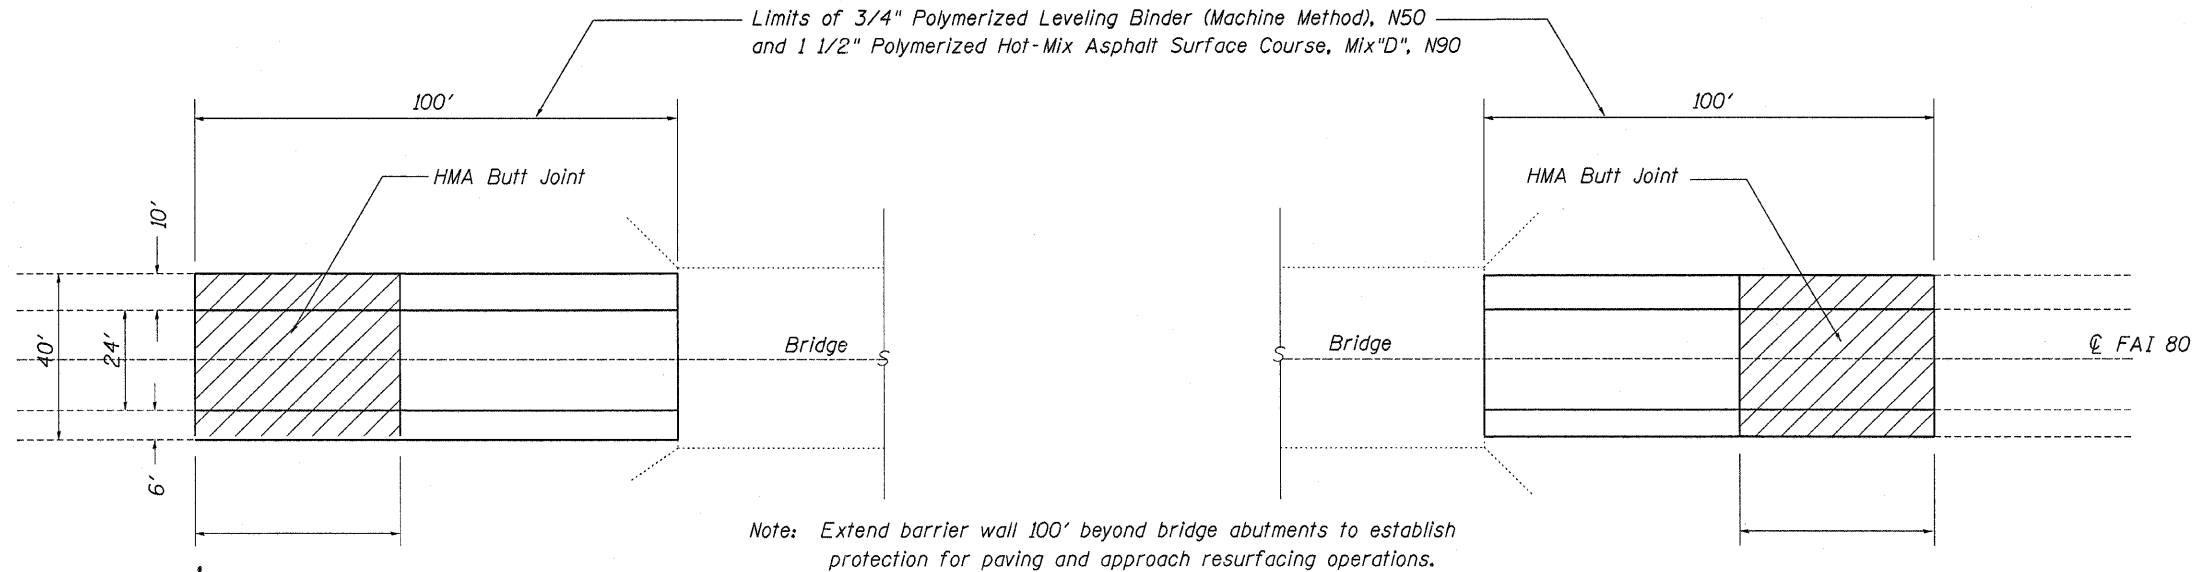

Bridge Approach Quantities

	UNIT	Structure 081-0014	Structure 081-0015	Structure 081-0016	Structure 081-0017	Structure 037-0025	Structure 037-0026	Total Approaches
HOT-MIX ASPHALT SURFACE REMOVAL - BUTT JOINT	Sq Yd	400	400	400	400	400	400	2400
POLYMERIZED LEVELING BINDER (MACHINE METHOD), N50	Ton	40	40	40	40	40	40	240
POLYMERIZED HOT-MIX ASPHALT SURFACE COURSE, MIX "D", N90	Ton	80	80	80	80	80	80	480

TYPICAL TAPER

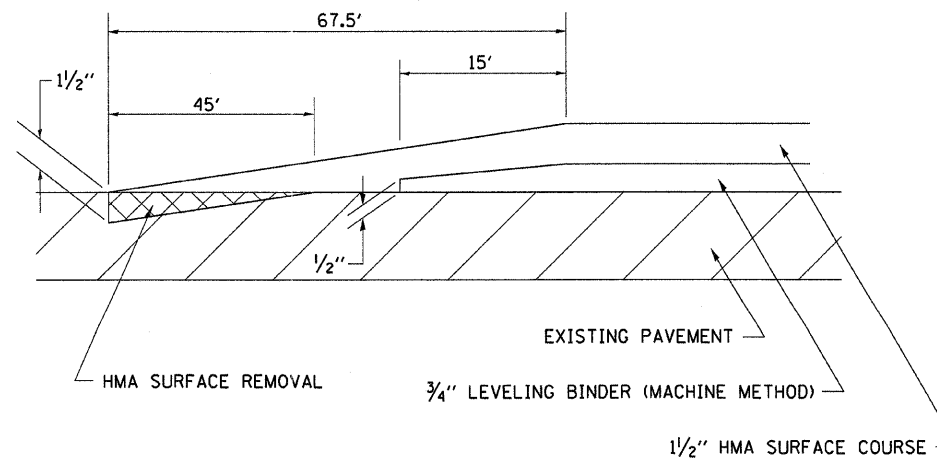

• (37-1BY-1, 81-1VB, 81-1HB-1)M-1  
 \*\* HENRY & ROCK ISLAND COUNTIES

FILE NAME =	USER NAME = linkdj	DESIGNED -	REVISED -	<b>STATE OF ILLINOIS DEPARTMENT OF TRANSPORTATION</b>	<b>BRIDGE APPROACH DETAILS</b>	F.A.I. RTE.	SECTION	COUNTY	TOTAL SHEETS	SHEET NO.
Q:\BR\CAD\plans\Various Counties\2011 I-80 deck patching\PLANeng.dgn	DRAWN -	REVISED -	80			.	**	15	4	
PLOT SCALE = 58.0000' / in.	CHECKED -	REVISED -	CONTRACT NO. 64H27							
PLOT DATE = Fri Jun 17 13:03:11 2011	DATE -	REVISED -	ILLINOIS FED. AID PROJECT							