

INDEX OF SHEETS

1. COVER SHEET
2. GENERAL NOTES
3. SUMMARY OF QUANTITIES
- 4-6. TYPICAL SECTIONS
- 7-8. SCHEDULES
- 9-10. LOCATION MAPS
- 11-14. PLAN DETAILS - URBAN SECTION
- 15-18. PAVEMENT MARKINGS - URBAN SECTION
- 19-21. TYPICAL PAVEMENT MARKINGS
22. TRAFFIC SIGNAL DETECTOR LOOPS

STANDARDS



- | | |
|-----------|---|
| 000001-06 | STANDARD SYMBOLS, ABBREVIATIONS AND PATTERNS |
| 001006 | DECIMAL OF AN INCH AND OF A FOOT |
| 482011-03 | HMA SHOULDER STRIPS/SHOULDERS WITH RS OR WIDENING & RS PROJECTS |
| 701008-03 | OFF-ROAD OPERATIONS 2L, 2W, 15' (4.5 m) TO 24" (600 mm) FROM PAVEMENT EDGE |
| 701101-02 | OFF-ROAD OPERATIONS MULTILANE, 15' (4.5 m) TO 24" (600 mm) FROM PAVEMENT EDGE |
| 701201-04 | LANE CLOSURE, 2L, 2W, DAY ONLY, FOR SPEEDS ≥ 45 MPH |
| 701301-04 | LANE CLOSURE, 2L, 2W, SHORT TIME OPERATIONS |
| 701311-03 | LANE CLOSURE, 2L, 2W, MOVING OPERATIONS - DAY ONLY |
| 701421-03 | LANE CLOSURE, MULTILANE, DAY OPERATIONS ONLY, FOR SPEEDS ≥ 45 MPH TO 55 MPH |
| 701426-04 | LANE CLOSURE, MULTILANE INTERMITTENT OR MOVING OPERATION, FOR SPEEDS ≥ 45 MPH |
| 701427 | LANE CLOSURE, MULTILANE INTERMITTENT OR MOVING OPERATION, FOR SPEEDS ≤ 40 MPH |
| 701701-07 | URBAN LANE CLOSURE, MULTILANE INTERSECTION |
| 701901-01 | TRAFFIC CONTROL DEVICES |
| 780001-02 | TYPICAL PAVEMENT MARKINGS |
| 781001-03 | TYPICAL APPLICATIONS RAISED REFLECTIVE PAVEMENT MARKERS |
| 857001-01 | STANDARD PHASE DESIGNATION DIAGRAMS AND PHASE SEQUENCES |
| 886001-01 | DETECTOR LOOP INSTALLATIONS |
| 886006-01 | TYPICAL LAYOUT FOR DETECTION LOOPS |

STATE OF ILLINOIS
DEPARTMENT OF TRANSPORTATION
DIVISION OF HIGHWAYS
PROPOSED
HIGHWAY PLANS

FAP ROUTE 41 / 330 (IL 17)
SECTION D3 INTERMITTENT RS 2012-2

MILLING AND RESURFACING
KANKAKEE COUNTY

C-93-127-11

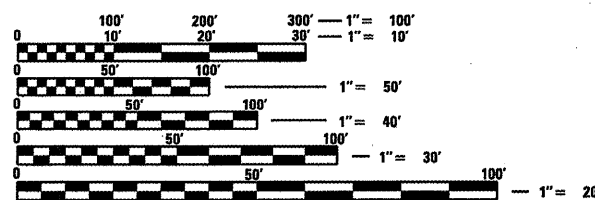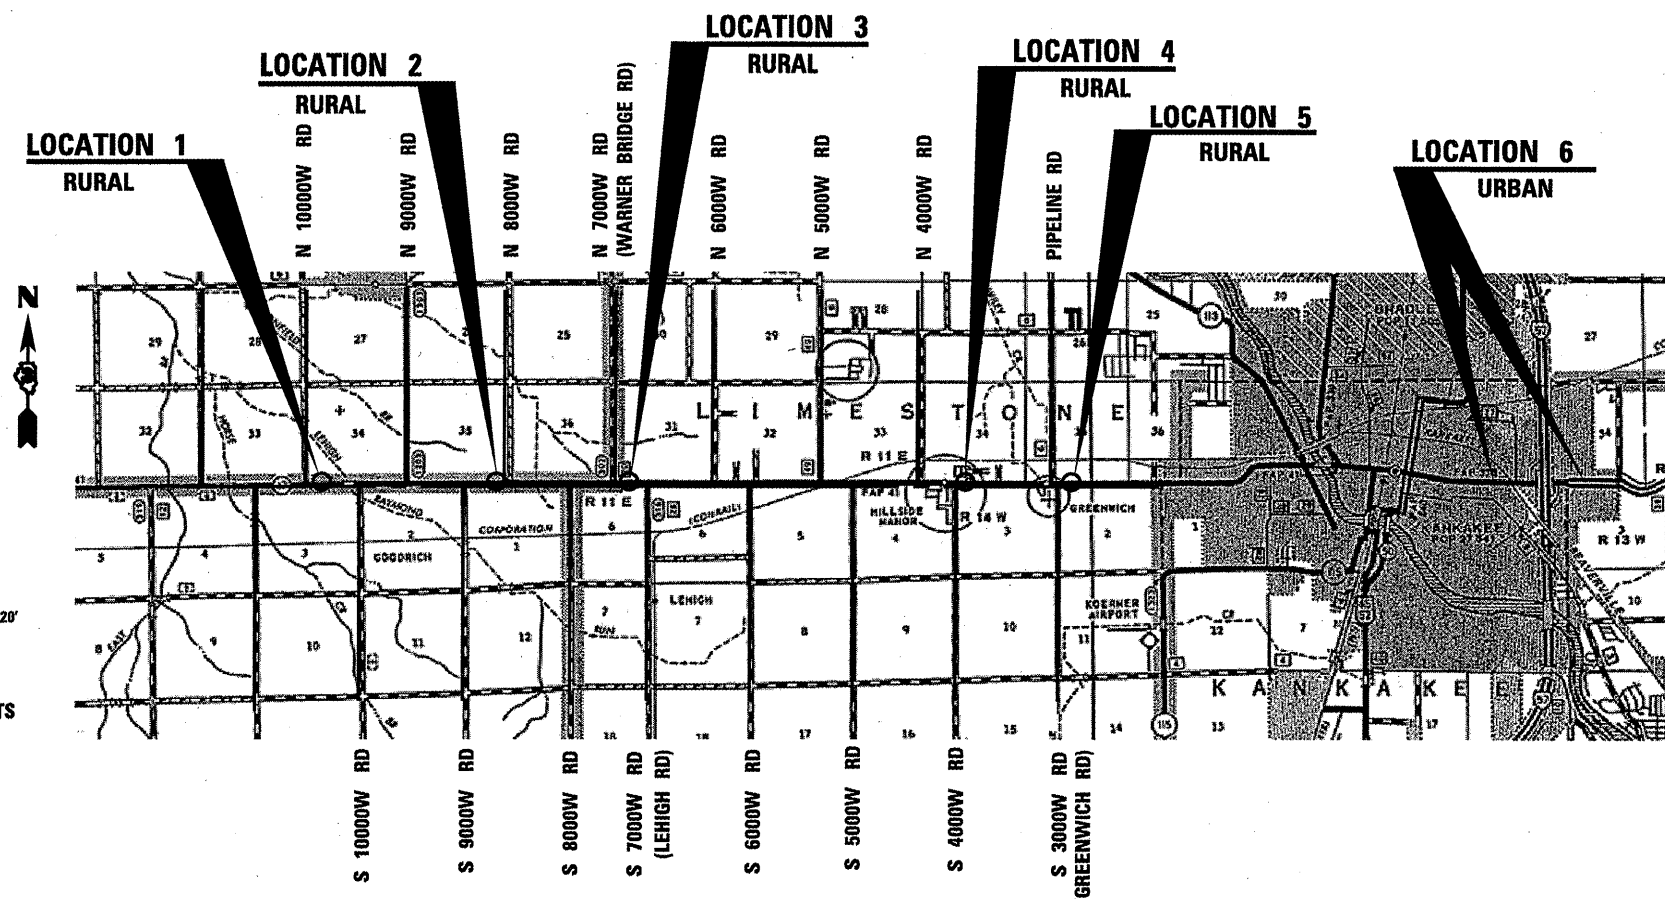

FULL SIZE PLANS HAVE BEEN PREPARED USING STANDARD ENGINEERING SCALES. REDUCED SIZED PLANS WILL NOT CONFORM TO STANDARD SCALES. IN MAKING MEASUREMENTS ON REDUCED PLANS, THE ABOVE SCALES MAY BE USED.

J.U.L.I.E.
 JOINT UTILITY LOCATION INFORMATION FOR EXCAVATION
 1-800-892-0123
 OR 811

PROJECT ENGINEER: JOE KANNEL P.E.
UNIT CHIEF: RON WOODSHANK
TOWNSHIP: PILOT, LIMESTONE, KANKAKEE
CONTRACT NO. 66B46

GROSS LENGTH = 66792 FT. = 12.650 MILE
 NET LENGTH = 8530 FT. = 1.615 MILE

| OTHER PRINCIPAL ARTERIAL | | MINOR ARTERIAL | |
|--------------------------|--------|----------------------|--------|
| RURAL | | URBAN | |
| FAP RTE. 41 (IL 17) | | FAP RTE. 330 (IL 17) | |
| 2009 | | 2009 | |
| ADT | 7100 | ADT | 17000 |
| P.V. | 88.03% | P.V. | 90.00% |
| S.J.J. | 7.04% | S.J.J. | 7.06% |
| M.J.J. | 4.93% | M.J.J. | 2.94% |

STATE OF ILLINOIS
 DEPARTMENT OF TRANSPORTATION
 DIVISION OF HIGHWAYS

SUBMITTED 06/30 20 11
Eric S. Therkelsen
 DEPUTY DIRECTOR OF HIGHWAYS, REGION ENGINEER

July 1 20 11
Scott E. Stitt P.E.
 acting ENGINEER OF DESIGN AND ENVIRONMENT

July 1 20 11
Christine M. Roeder
 DIRECTOR OF HIGHWAYS, CHIEF ENGINEER

PRINTED BY THE AUTHORITY
OF THE STATE OF ILLINOIS