


MATCH LINE STA. 218+00

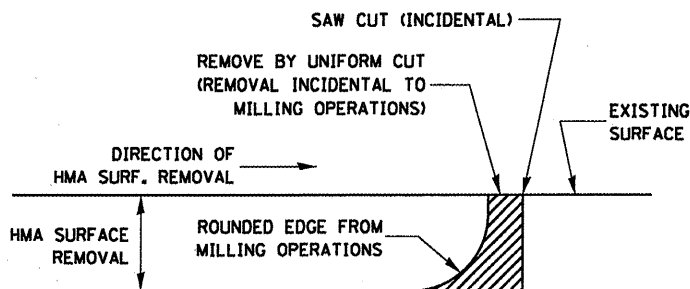


NOTE:  
 WHEN MILLING OPERATIONS PRODUCE A ROUNDED EDGE,  
 THEN A SAW CUT SHALL BE USED TO MANUFACTURE  
 A PERPENDICULAR EDGE AS SHOWN IN THE DETAIL.  
 THE ENGINEER SHALL BE THE SOLE JUDGE  
 CONCERNING THE USE OF THIS DETAIL.

HMA SURFACE REMOVAL 2 1/4"  
 POLYMERIZED LEVELING BINDER (MM), N50 3/4"  
 POLYMERIZED HMA SURFACE CSE, MIX D, N90 1 1/2"

**HMA DETAIL AT BUTT JOINTS**

MATCH LINE STA. 218+00

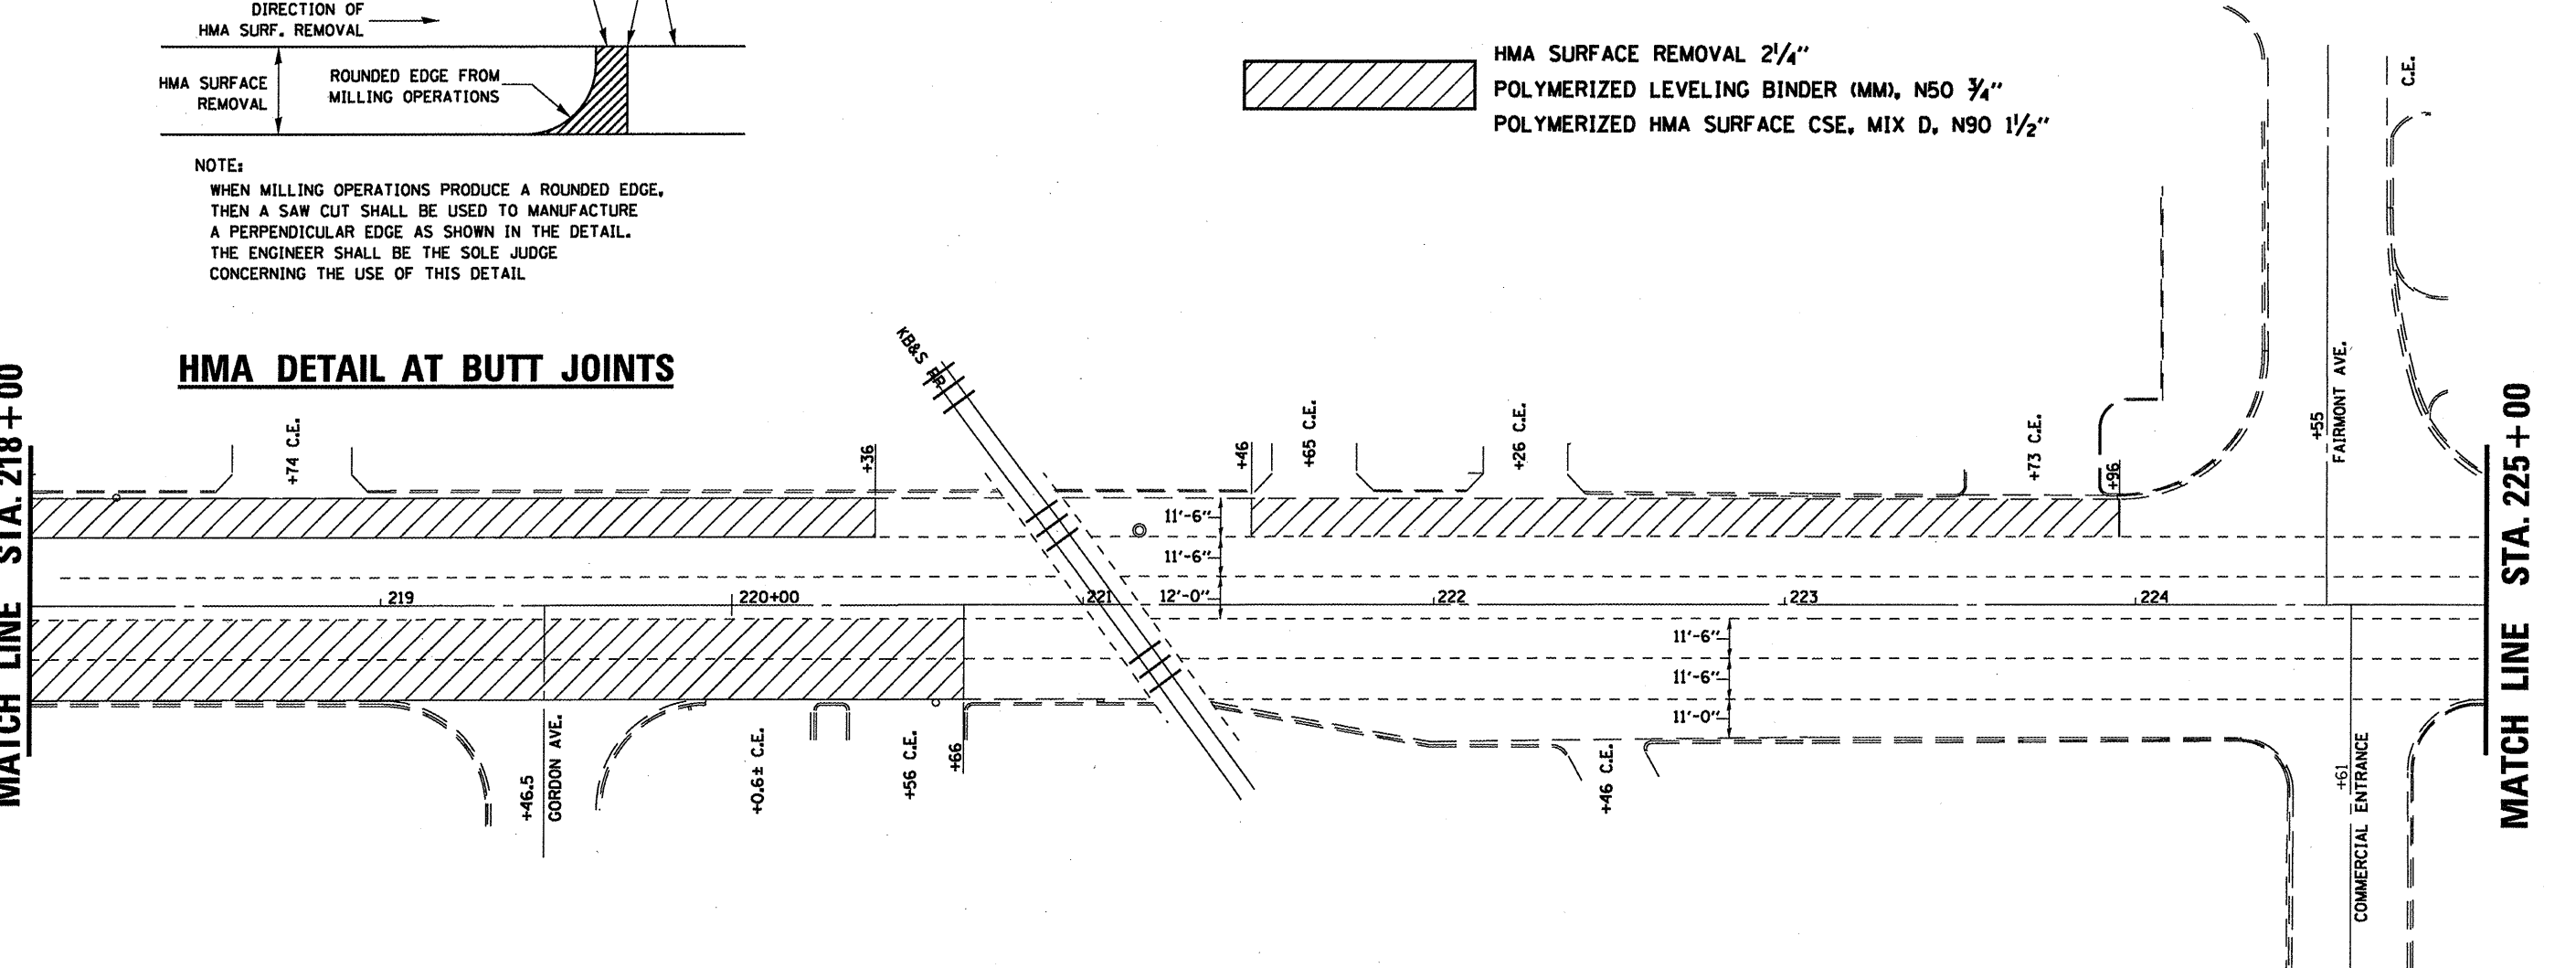

MATCH LINE STA. 225+00

FILE NAME =	USER NAME = #USER#
#FILE#	

PLOT SCALE = #SCALE#	DESIGNED - RON WOODSHANK	REVISED -
PLOT DATE = #DATE#	DRAWN - RON WOODSHANK	REVISED -
	CHECKED -	REVISED -
	DATE -	REVISED -

DESIGNED - RON WOODSHANK	REVISED -
DRAWN - RON WOODSHANK	REVISED -
CHECKED -	REVISED -
DATE -	REVISED -

STATE OF ILLINOIS  
 DEPARTMENT OF TRANSPORTATION

PLAN DETAILS - URBAN SECTION  
 SCALE: \_\_\_\_\_ SHEET NO. 1 OF 4 SHEETS STA. 211+00 TO STA. 225+00

F.A.P. RTE.	SECTION	COUNTY	TOTAL SHEETS	SHEET NO.
40 & 330 D3	INTERMITTENT RS 2012-2	KANKAKEE	22	11
CONTRACT NO. 66B46			ILLINOIS FED. AID PROJECT	