





MATCH LINE STA. 9+00

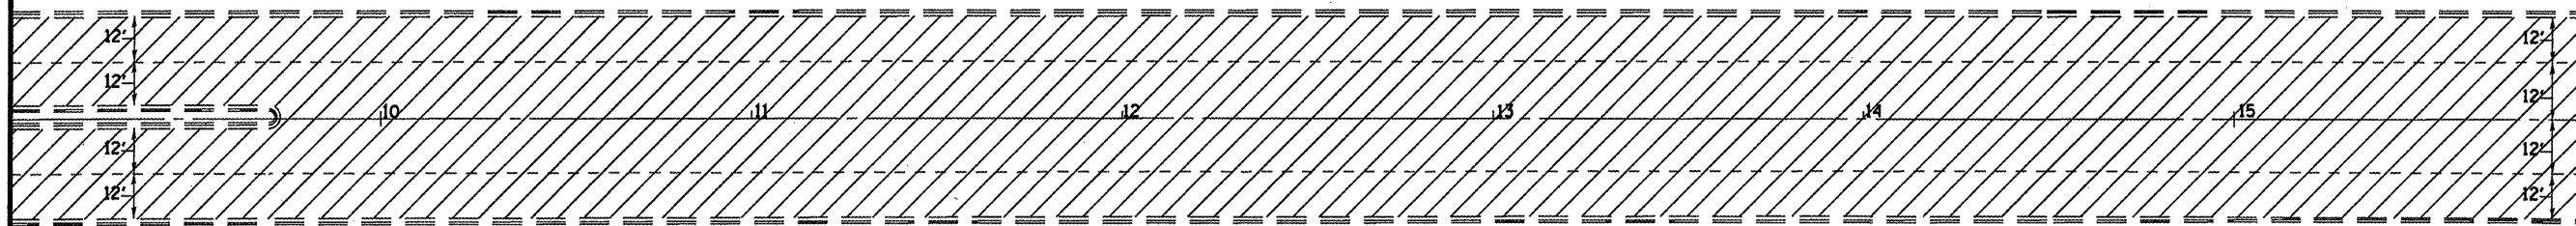

MATCH LINE STA. 16+00

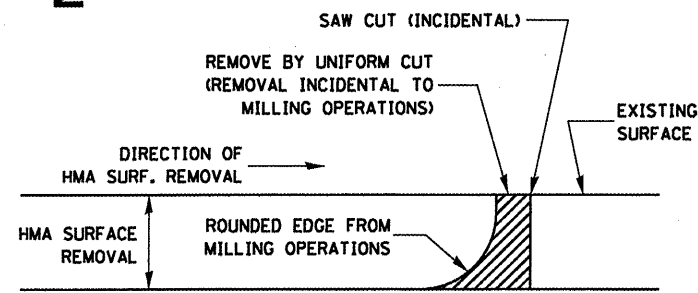

NOTE:

WHEN MILLING OPERATIONS PRODUCE A ROUNDED EDGE, THEN A SAW CUT SHALL BE USED TO MANUFACTURE A PERPENDICULAR EDGE AS SHOWN IN THE DETAIL. THE ENGINEER SHALL BE THE SOLE JUDGE CONCERNING THE USE OF THIS DETAIL




HMA SURFACE REMOVAL 2 1/4"
POLYMERIZED LEVELING BINDER (MM), N50 3/4"
POLYMERIZED HMA SURFACE CSE, MIX D, N90 1 1/2"

HMA DETAIL AT BUTT JOINTS



MATCH LINE STA. 16+00

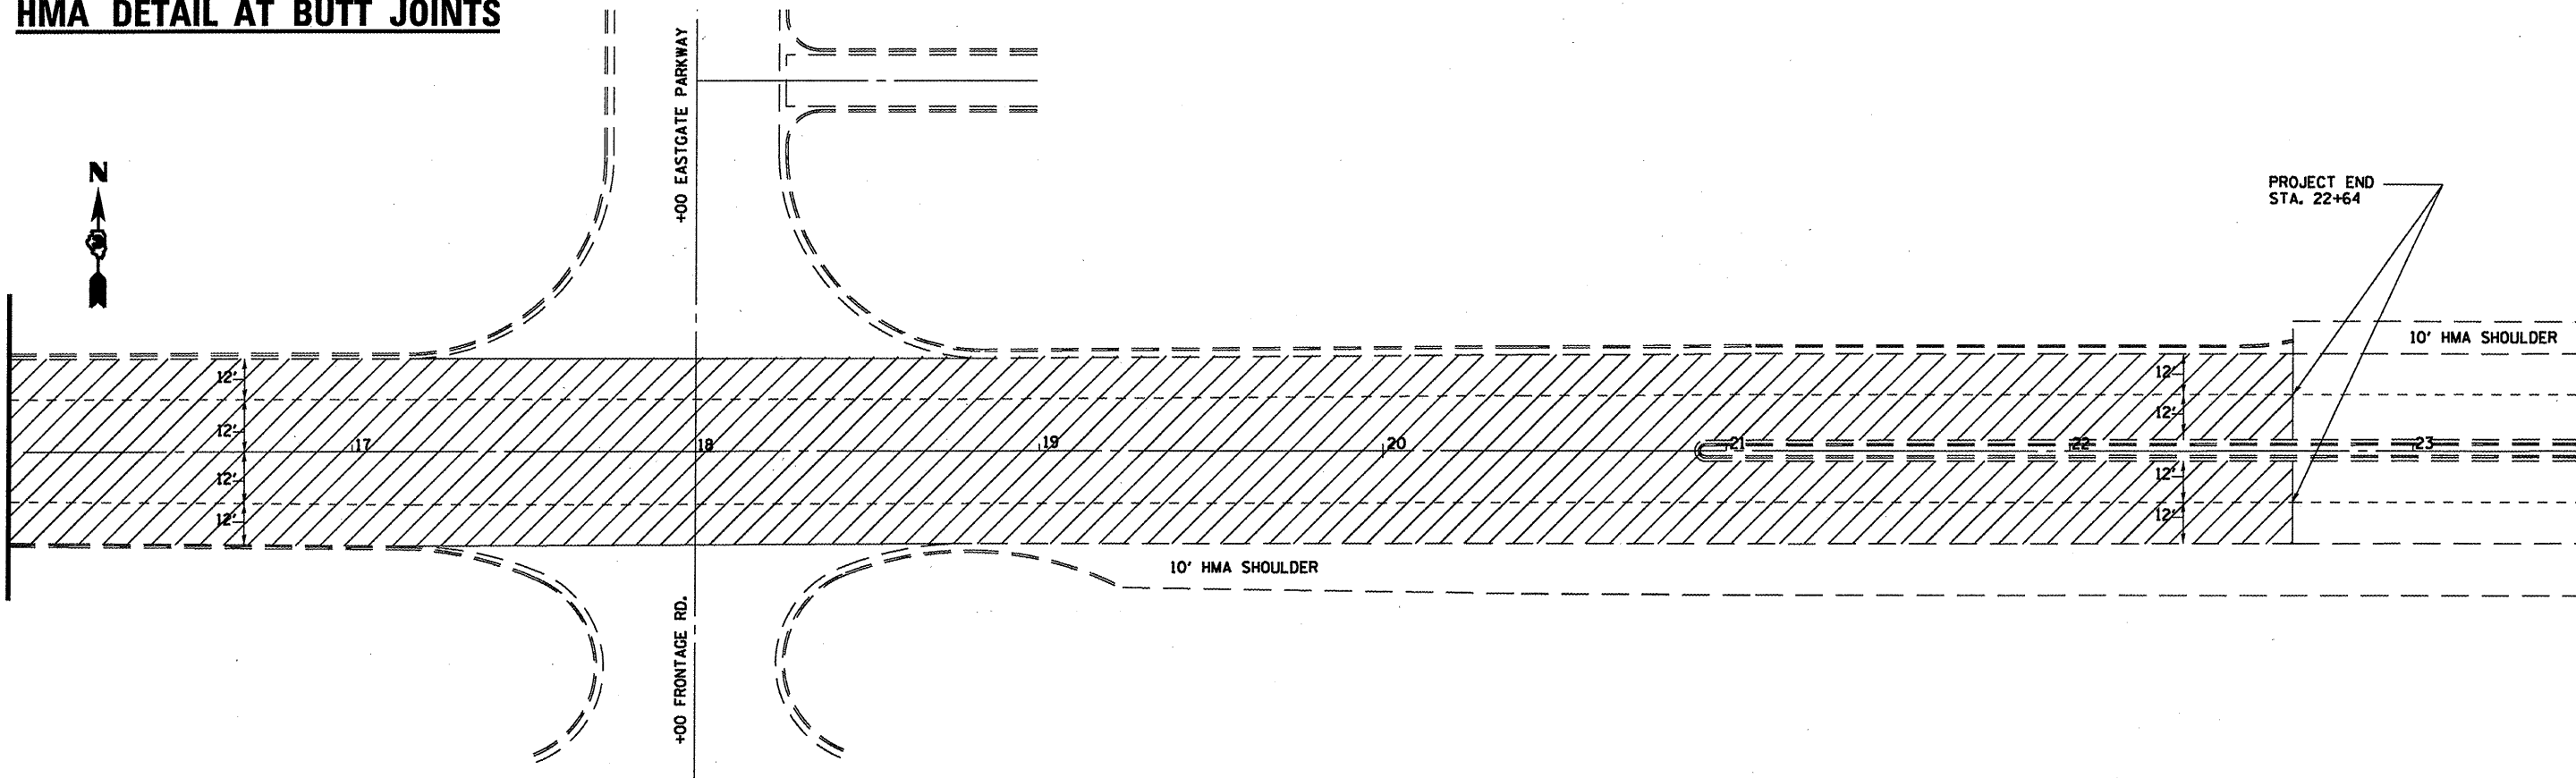

FILE NAME =	USER NAME = #USER#
#FILE#	

DESIGNED - RON WOODSHANK	REVISED -
DRAWN - RON WOODSHANK	REVISED -
CHECKED -	REVISED -
DATE -	REVISED -

DESIGNED - RON WOODSHANK	REVISED -
DRAWN - RON WOODSHANK	REVISED -
CHECKED -	REVISED -
DATE -	REVISED -

DESIGNED - RON WOODSHANK	REVISED -
DRAWN - RON WOODSHANK	REVISED -
CHECKED -	REVISED -
DATE -	REVISED -

STATE OF ILLINOIS
DEPARTMENT OF TRANSPORTATION

PLAN DETAILS - URBAN SECTION

SCALE: _____ SHEET NO. 4 OF 4 SHEETS STA. 9+00 TO STA. 22+64

F.A.P. RTE.	SECTION	COUNTY	TOTAL SHEETS	SHEET NO.
40 & 330	D3 INTERMITTENT RS 2012-2	KANKAKEE	22	14
CONTRACT NO. 66B46				
[ILLINOIS] FED. AID PROJECT				