


MATCH LINE STA. 239+50

MATCH LINE STA. 247+00

MATCH LINE STA. 247+00

MATCH LINE STA. 9+00

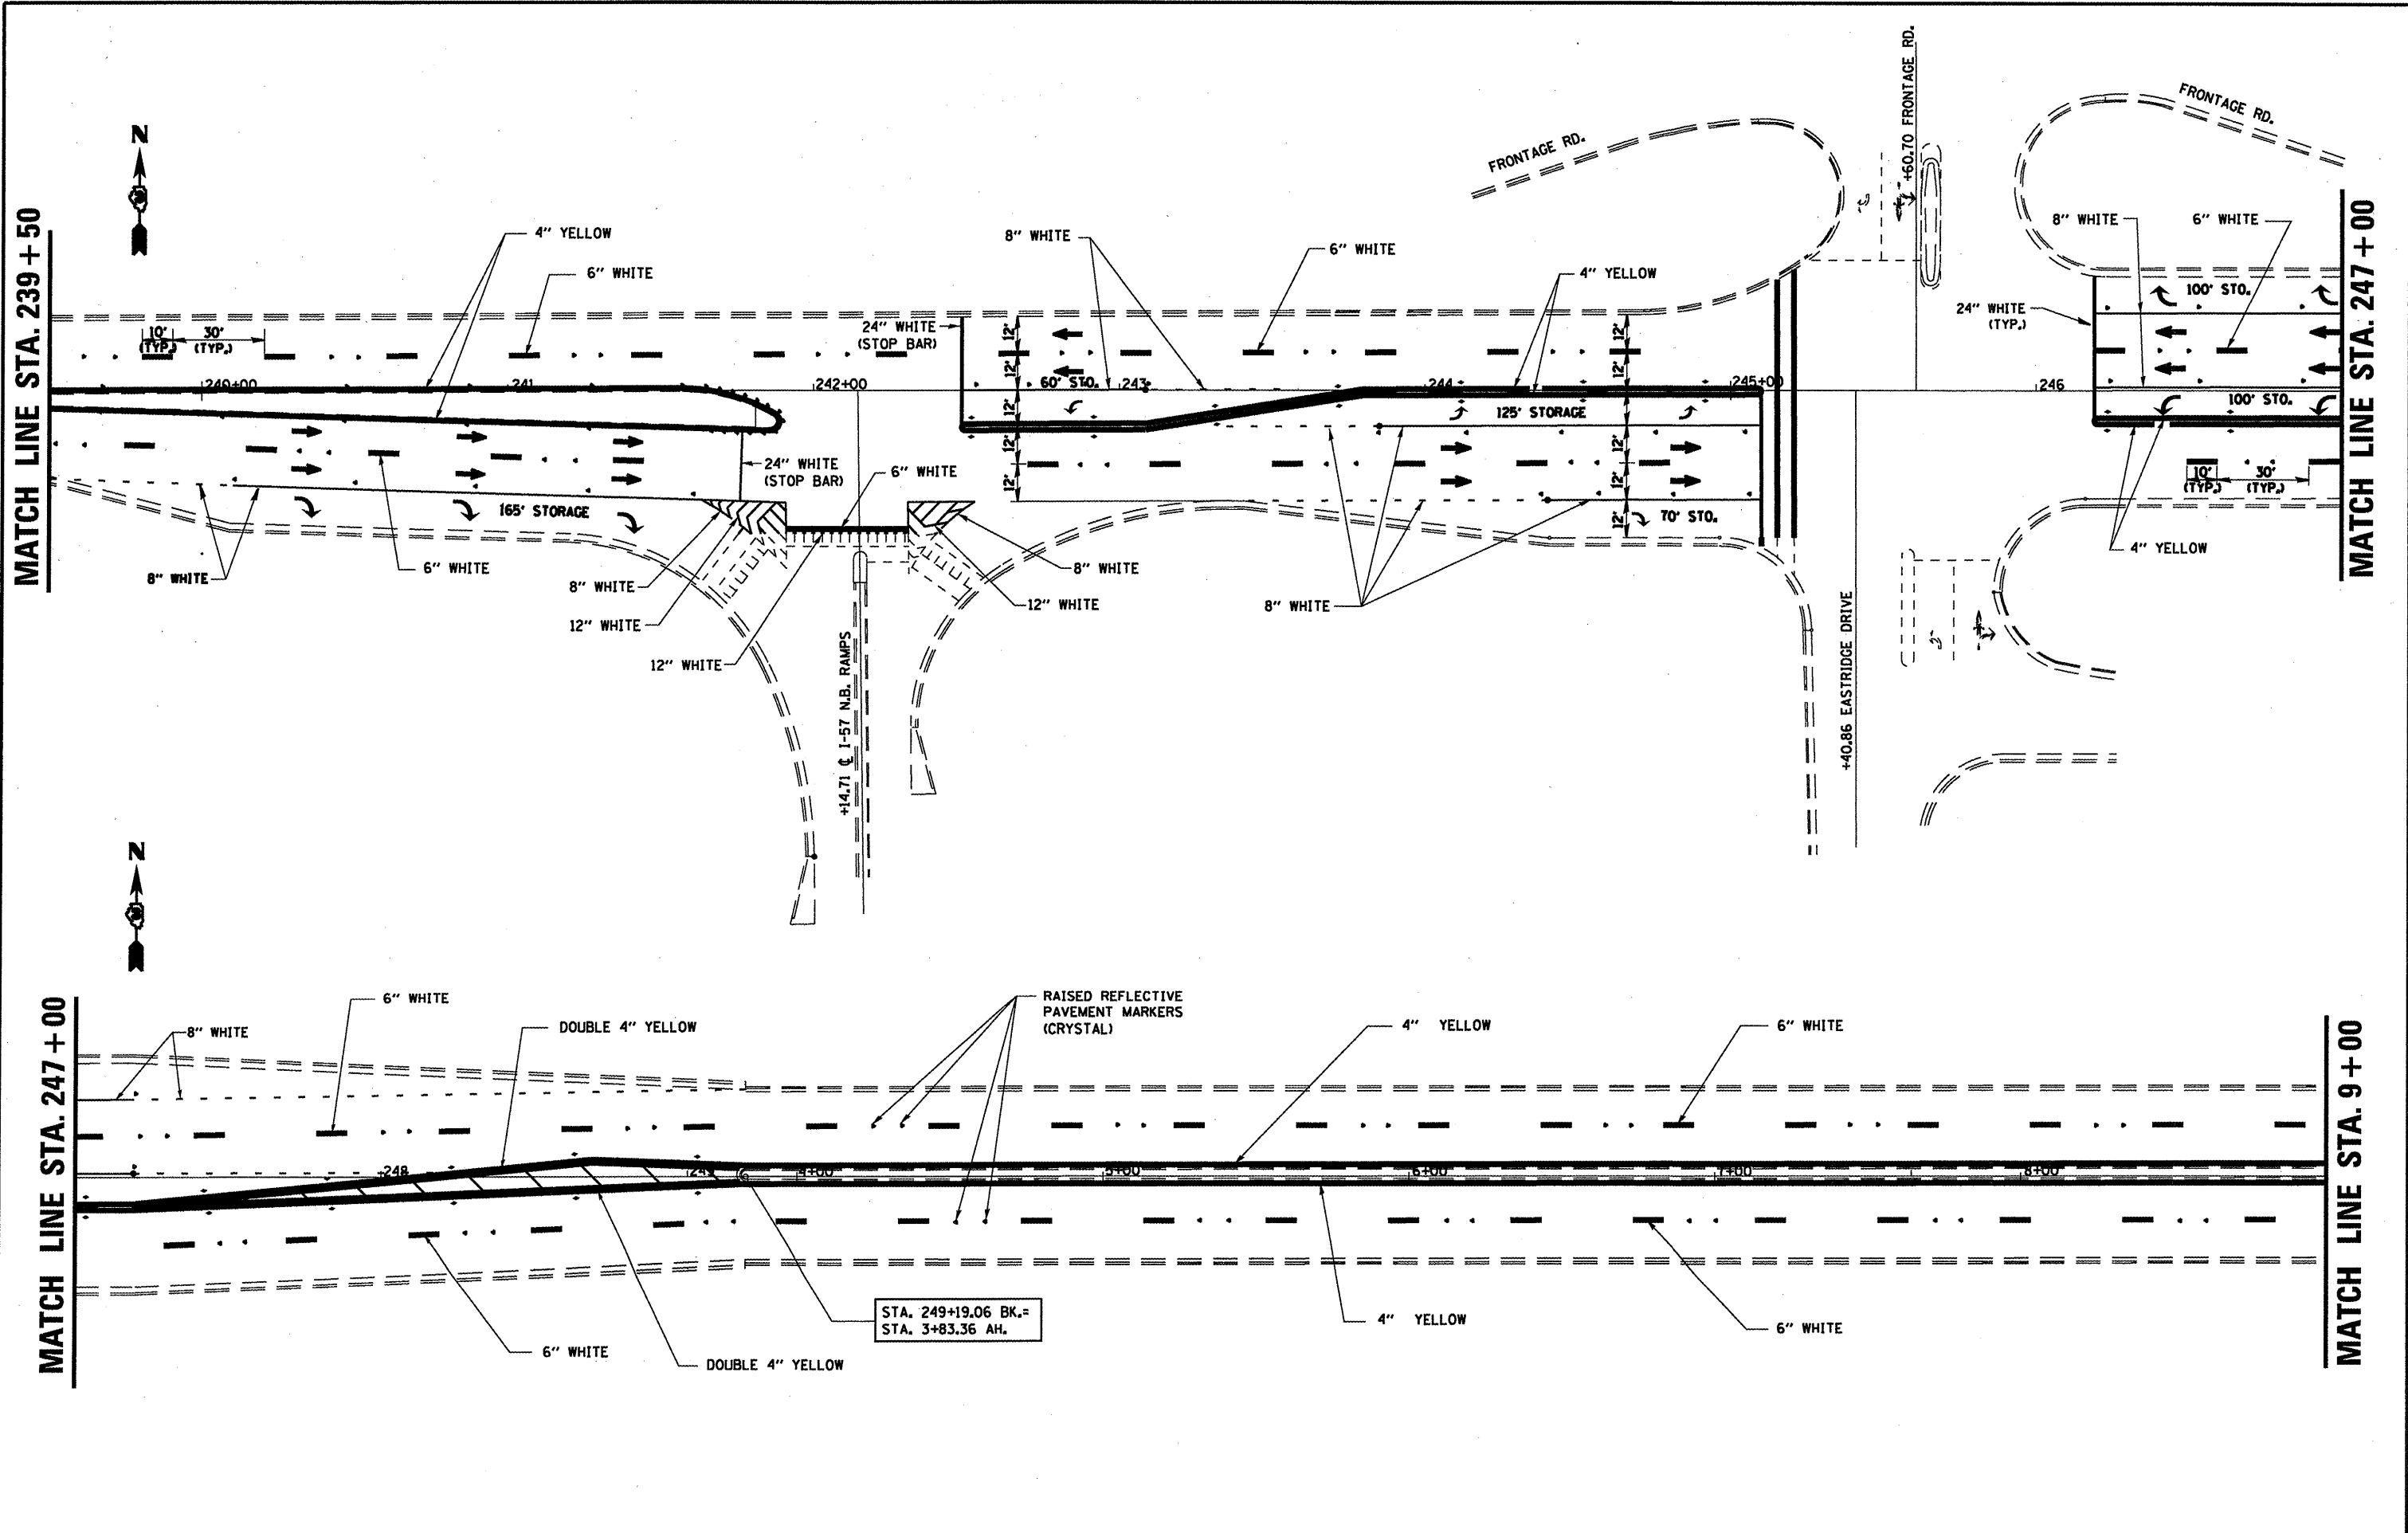

FILE NAME =	USER NAME = #USER#	DESIGNED - RON WOODSHANK	REVISED -	STATE OF ILLINOIS DEPARTMENT OF TRANSPORTATION	PAVEMENT MARKING-URBAN SECTION	F.A.P. RTE.	SECTION	COUNTY	TOTAL SHEETS	SHEET NO.	
#FILE#		DRAWN - RON WOODSHANK	REVISED -			40 & 330	03 INTERMITTENT RS 2012-2	KANKAKEE	22	17	
	PLOT SCALE = #SCALE#	CHECKED -	REVISED -			CONTRACT NO. 66B46					
	PLOT DATE = #DATE#	DATE -	REVISED -			ILLINOIS FED. AID PROJECT					
					SCALE: _____	SHEET NO. 3 OF 4 SHEETS		STA. 239+50 TO STA. 9+00			