


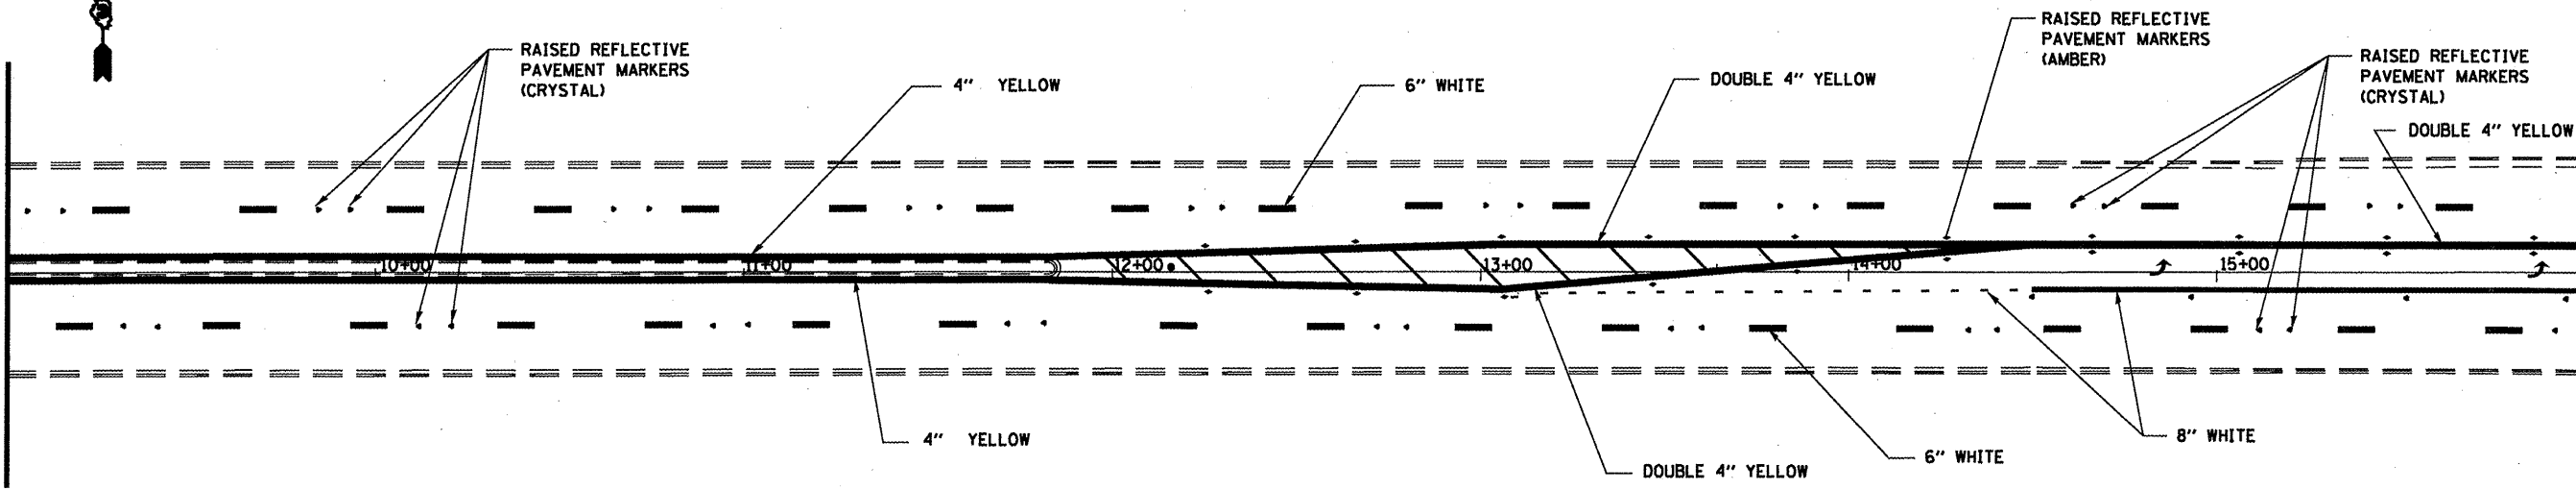


MATCH LINE STA. 9+00

MATCH LINE STA. 16+00



MATCH LINE STA. 16+00

PROJECT END STA. 22+64

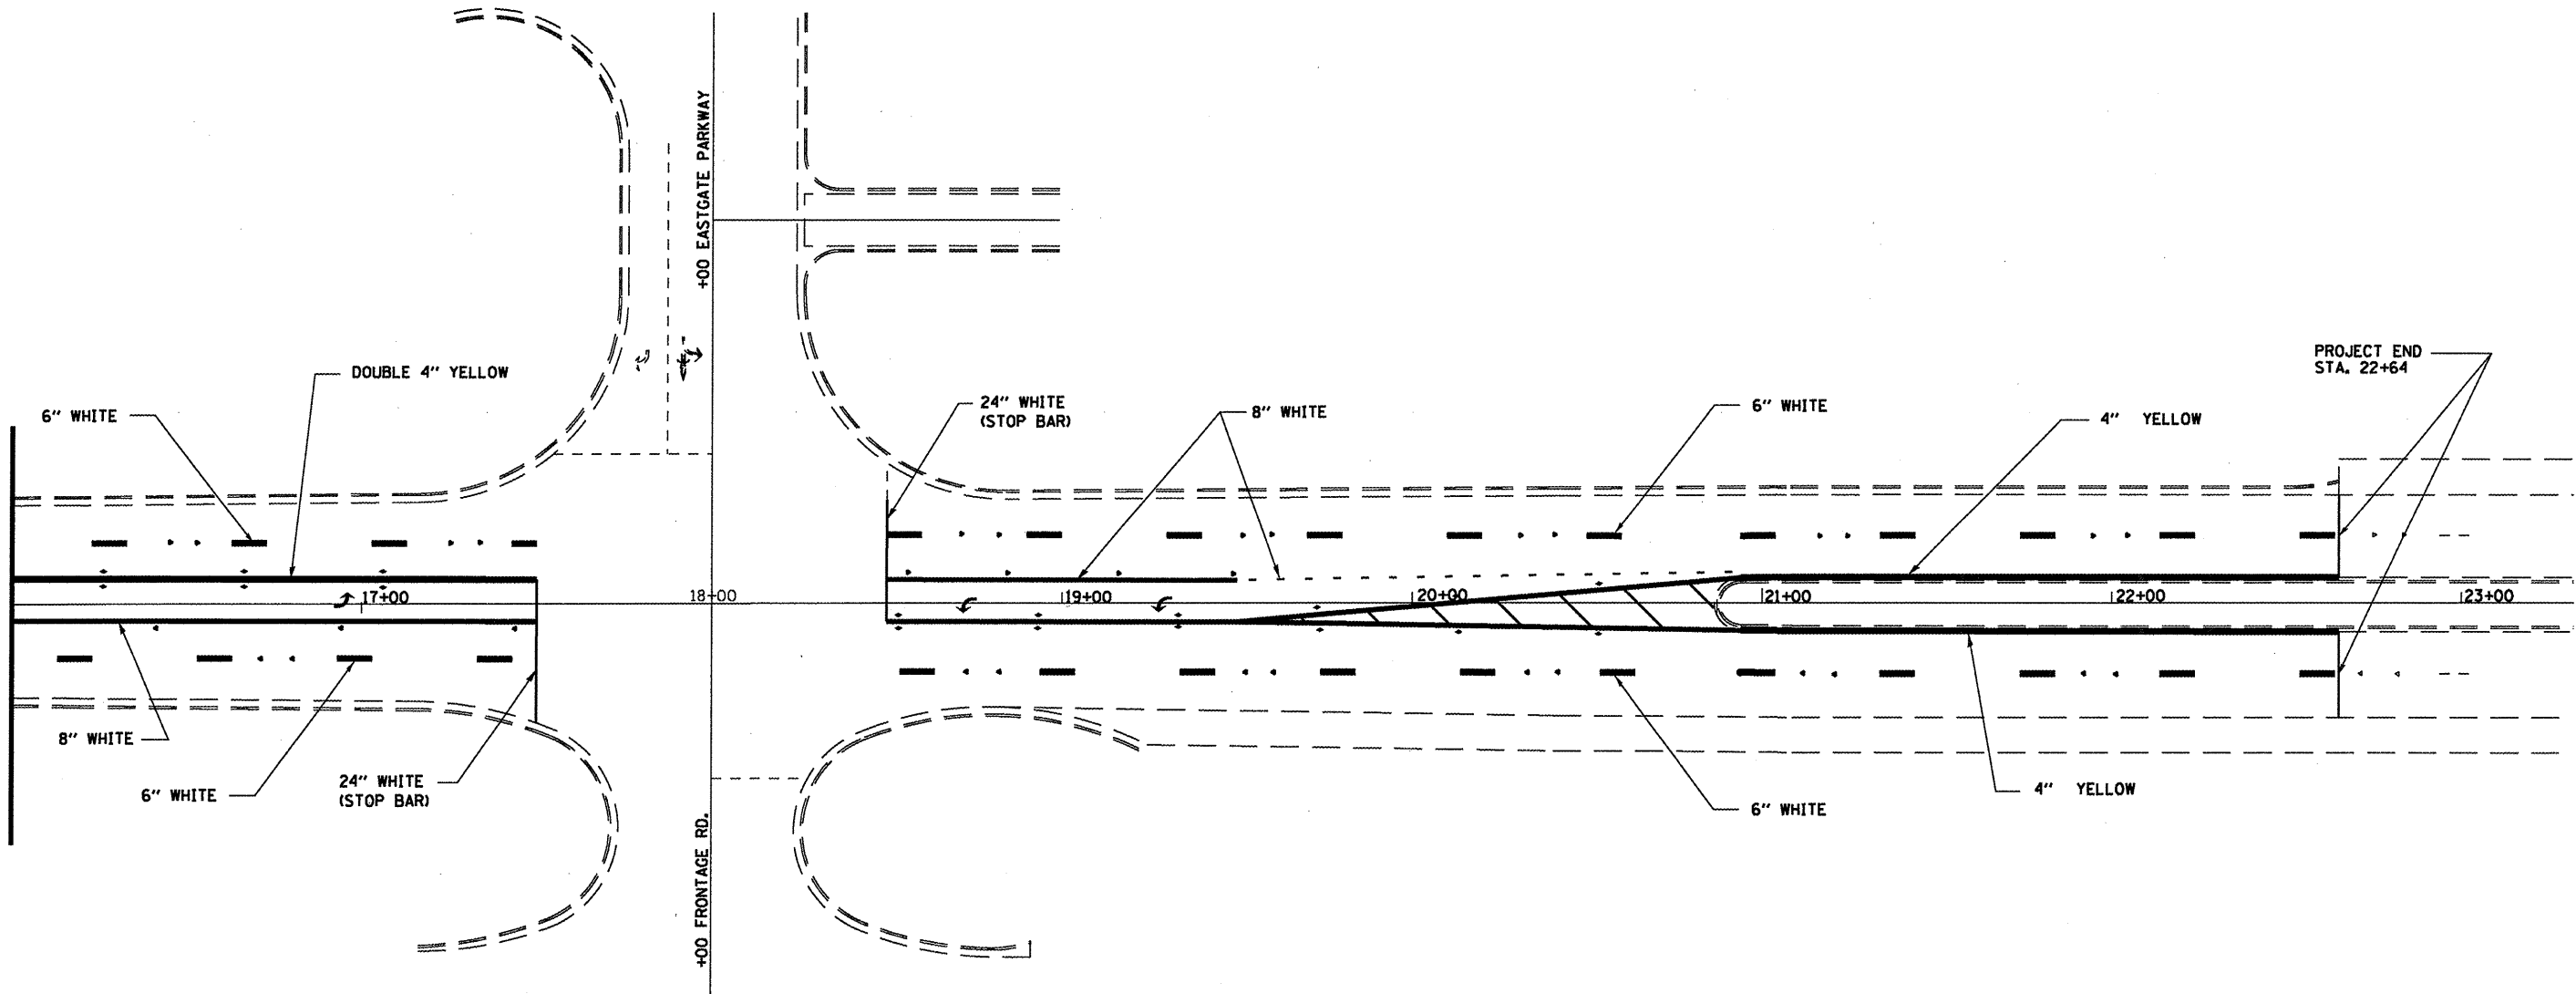

FILE NAME =	USER NAME = #USER#	DESIGNED - RON WOODSHANK	REVISED -	STATE OF ILLINOIS DEPARTMENT OF TRANSPORTATION	<b>PAVEMENT MARKING-URBAN SECTION</b>	F.A.P. RTE.	SECTION	COUNTY	TOTAL SHEETS	SHEET NO.	
#FILE#		DRAWN - RON WOODSHANK	REVISED -			40 & 330	D3	INTERMITTENT RS 2012-2	KANKAKEE	22	18
	PLOT SCALE = #SCALE#	CHECKED -	REVISED -			CONTRACT NO. 66B46					
	PLOT DATE = #DATE#	DATE -	REVISED -			ILLINOIS FED. AID PROJECT					

SCALE: \_\_\_\_\_ SHEET NO. 4 OF 4 SHEETS STA. 9+00 TO STA. 22+64