


S:\GEN\DRAW\STD&PLNS\SQUAD BRIDGES\BRIDGE CONTRACTS\JOINTS\68685 SNO72-0154 US150 ovr CNRR.dgn

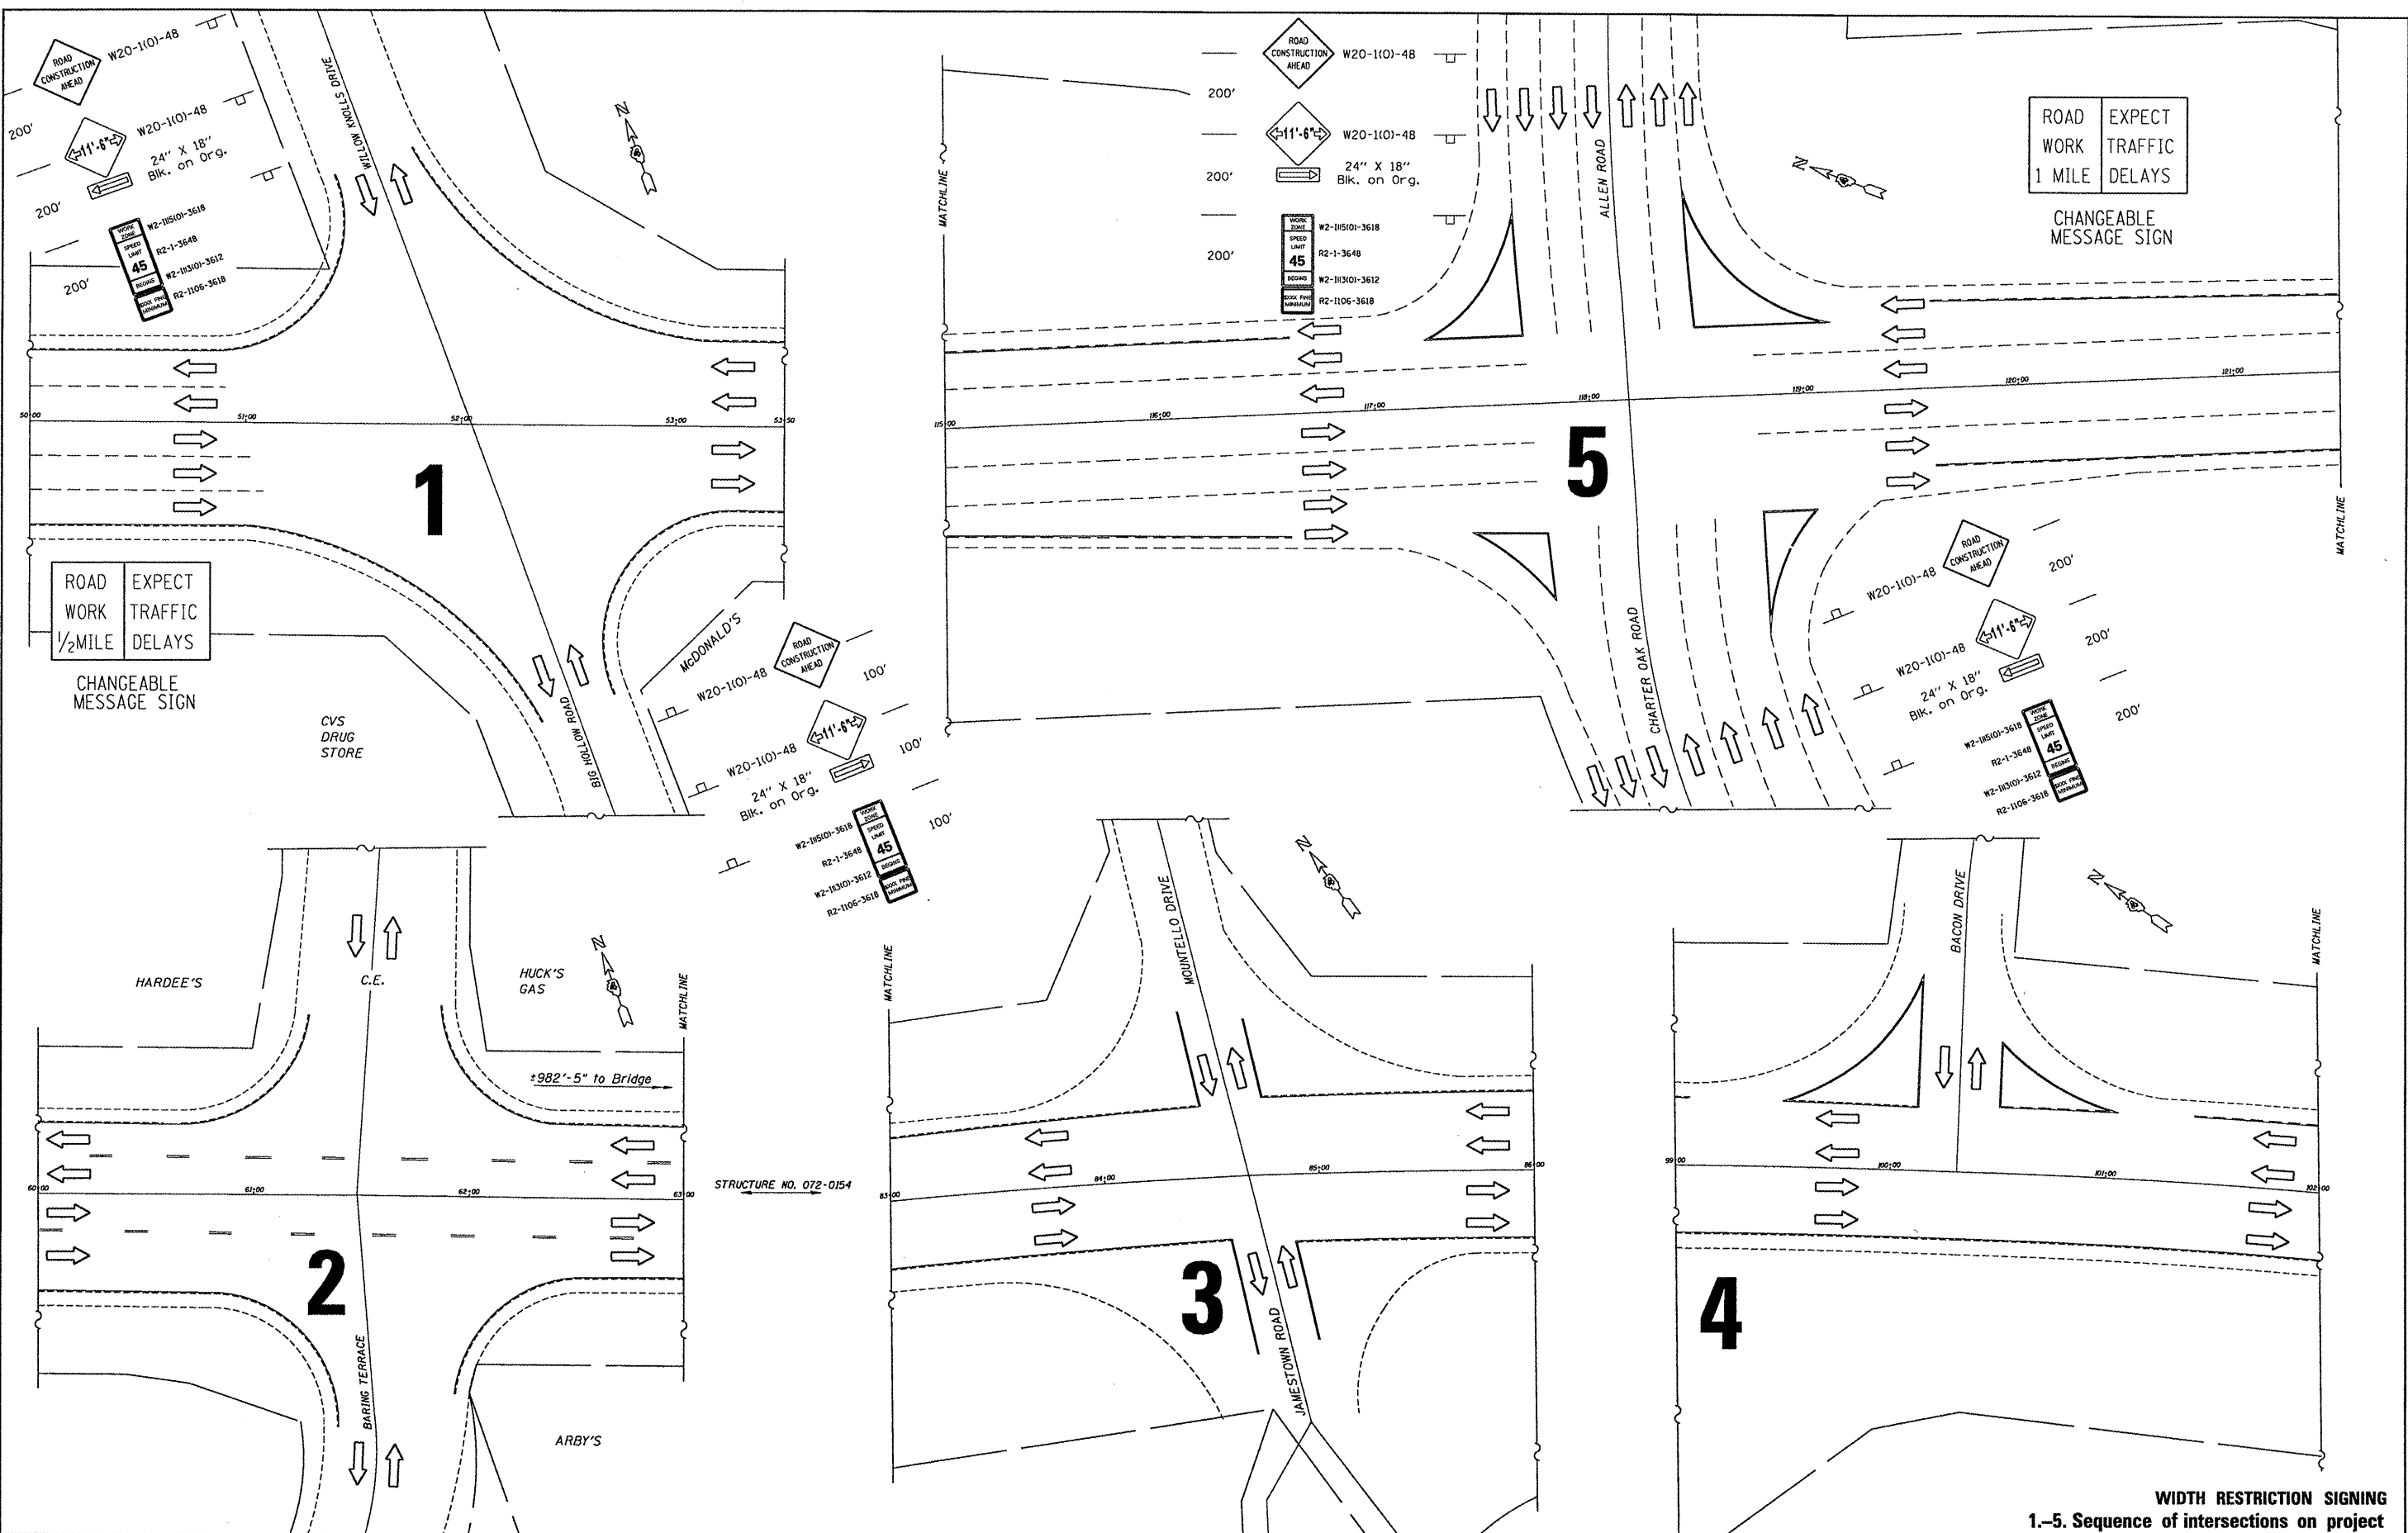

FILE NAME =	USER NAME = #USER#	DESIGNED -	REVISED -
#FILE#		DRAWN -	REVISED -
	PLOT SCALE = #SCALE#	CHECKED -	REVISED -
	PLOT DATE = #DATE#	DATE -	REVISED -

**STATE OF ILLINOIS
DEPARTMENT OF TRANSPORTATION**

**PROPOSED TRAFFIC CONTROL
STRUCTURE NO. 072-0154**

SCALE: _____ SHEET NO. ____ OF ____ SHEETS STA. _____ TO STA. _____

**WIDTH RESTRICTION SIGNING
1.-5. Sequence of intersections on project**

F.A.P. RTE.	SECTION	COUNTY	TOTAL SHEETS	SHEET NO.
317	[(16VB)BRJ]	PEORIA	14	7
JOINT REPLACEMENT W/STRIP SEALS			CONTRACT NO. 68685	
[ILLINOIS] FED. AID PROJECT				