


ROUTE NO.	SECTION	COUNTY	TOTAL SHEETS	SHEET NO.
VAR	*	VAR	38	15
FED. ROAD DIST. NO. 4		ILLINOIS	FED. AID PROJECT	

*** D4 SCOUR MITIGATION 2011**

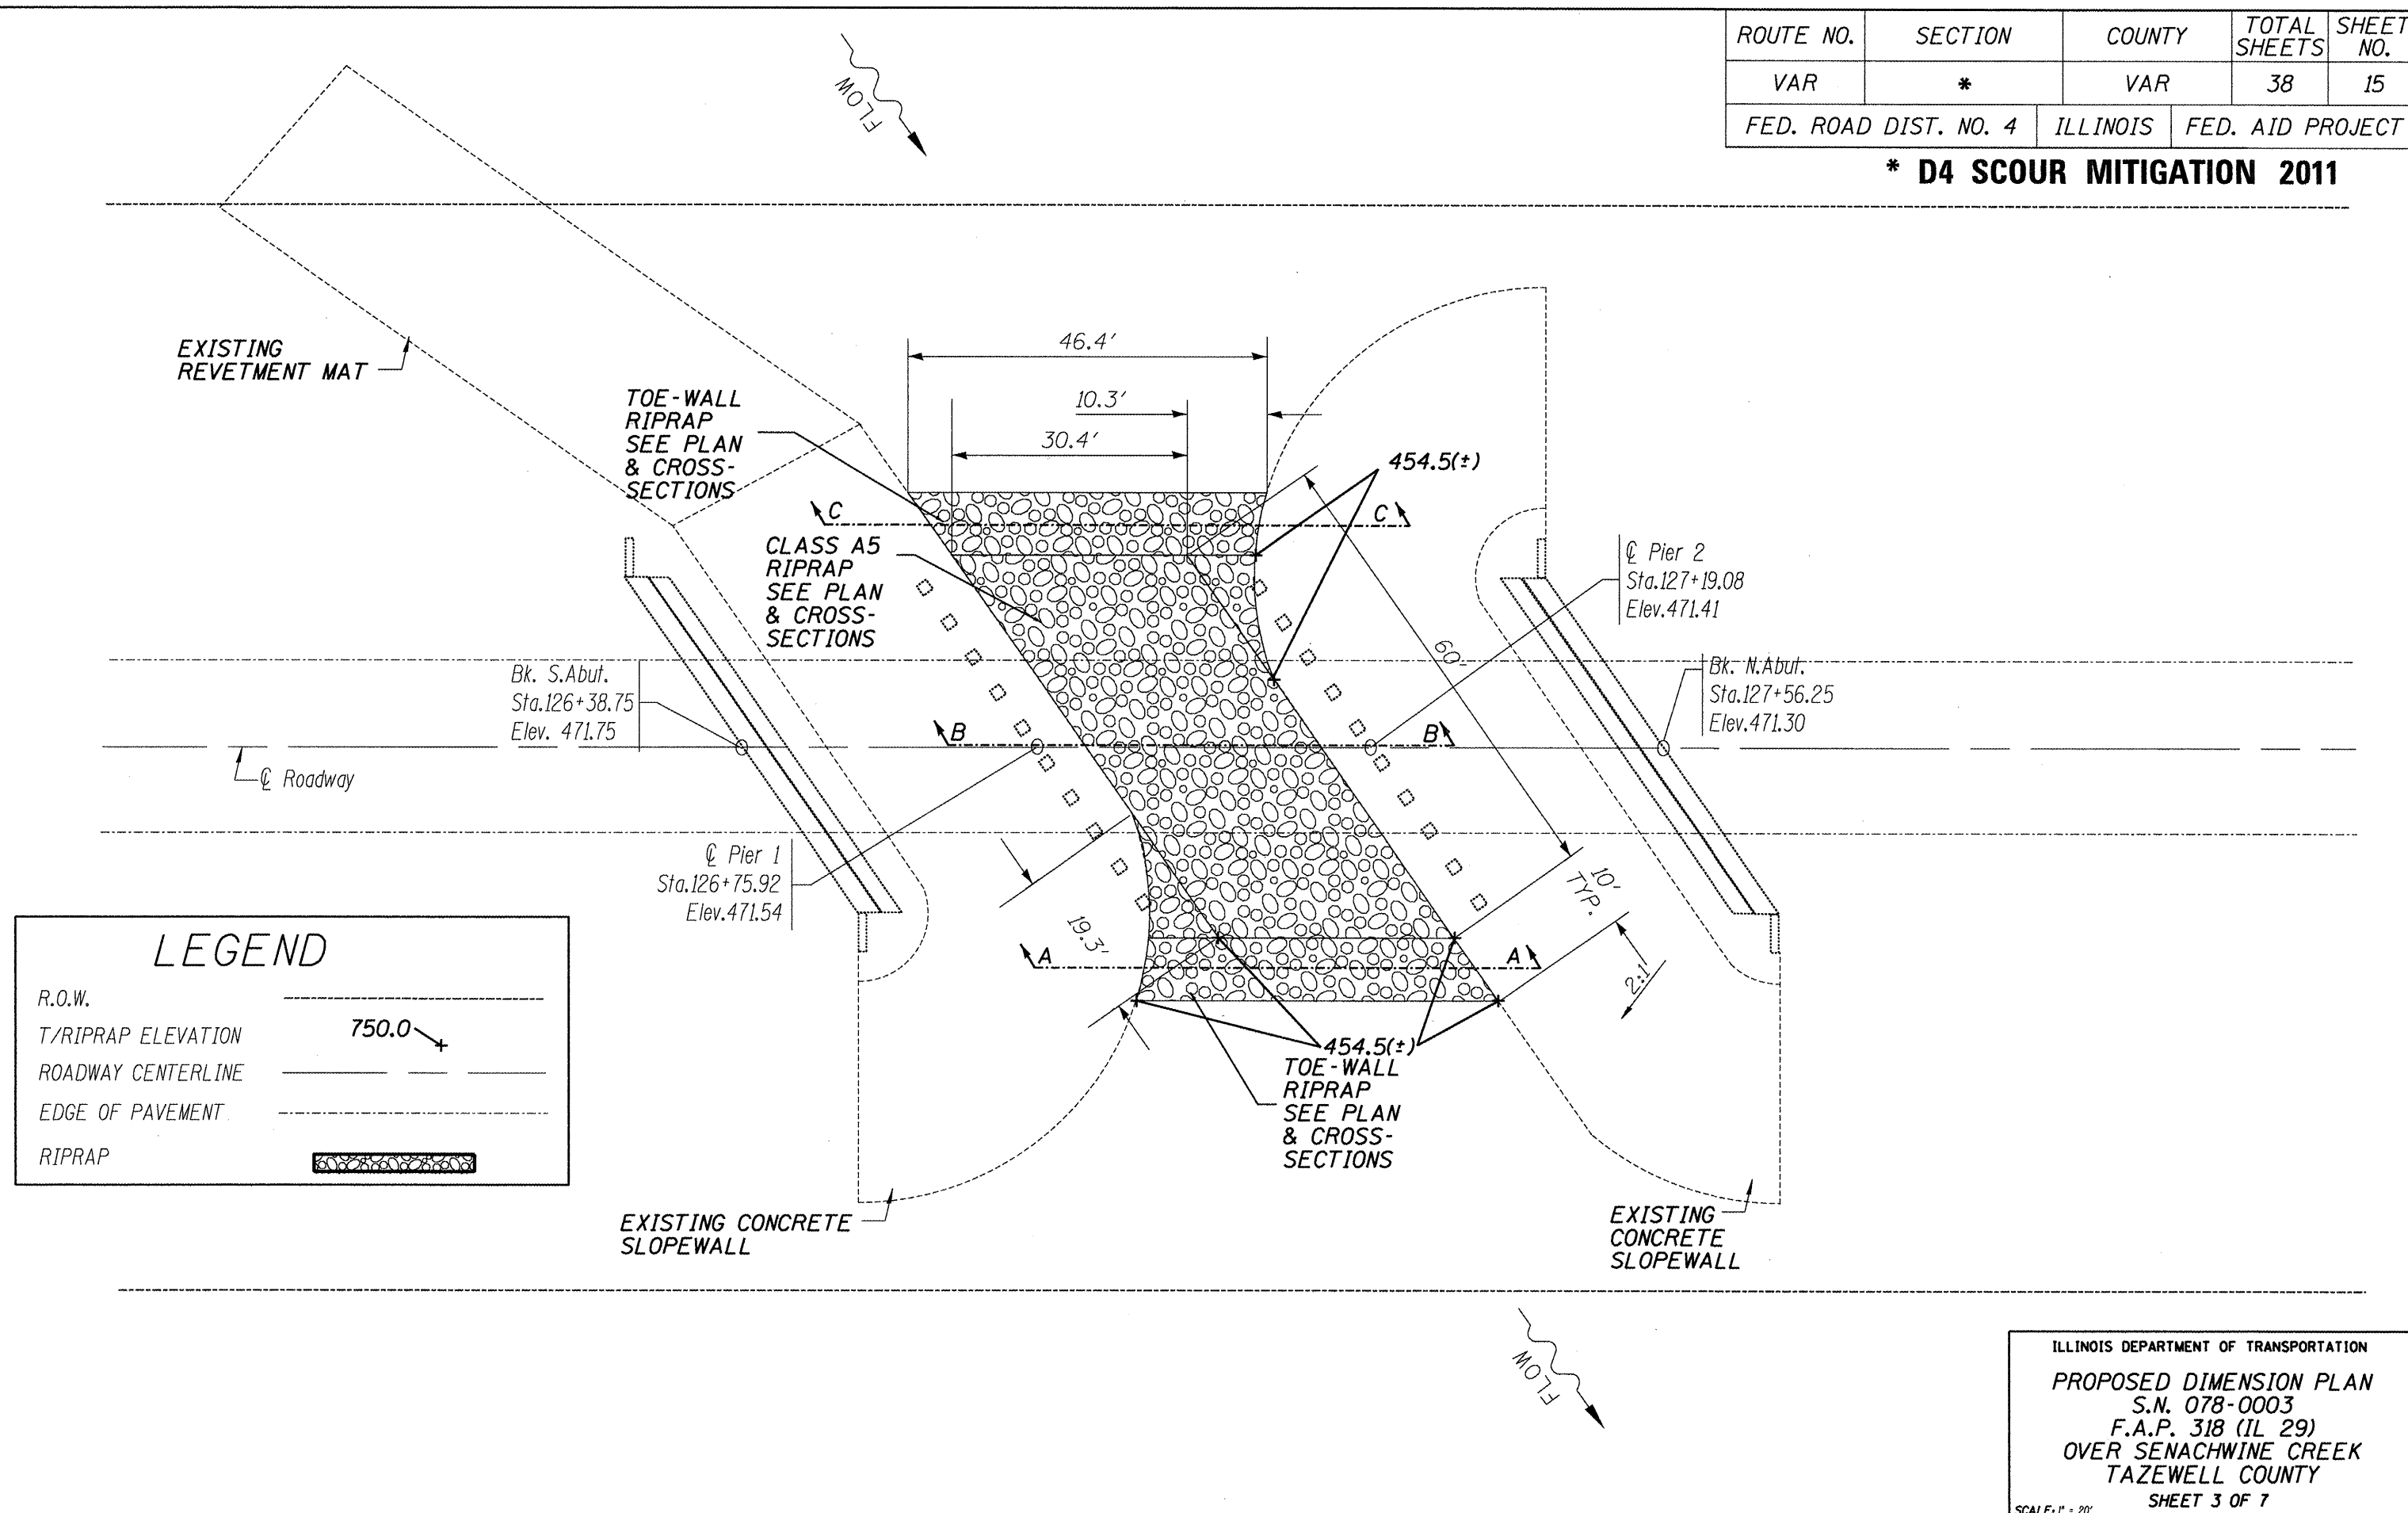

LEGEND

R.O.W. -----

T/RIPRAP ELEVATION 750.0 ↘

ROADWAY CENTERLINE -----

EDGE OF PAVEMENT -----

RIPRAP

ILLINOIS DEPARTMENT OF TRANSPORTATION
 PROPOSED DIMENSION PLAN
 S.N. 078-0003
 F.A.P. 318 (IL 29)
 OVER SENACHWINE CREEK
 TAZEWELL COUNTY
 SHEET 3 OF 7
 SCALE: 1" = 20'