


# LEGEND

- R.O.W.
- EXISTING CONTOUR 95
- CONCRETE ABUTMENT
- STREAM CENTERLINE
- PRECAST SCOUR PROTECTION, 24 INCH
- PROPOSED SCOUR PROTECTION, CLASS A5

ROUTE NO.	SECTION	COUNTY	TOTAL SHEETS	SHEET NO.
VAR	*	VAR	38	30
FED. ROAD DIST. NO. 4		ILLINOIS	FED. AID PROJECT	

## \* D4 SCOUR MITIGATION 2011

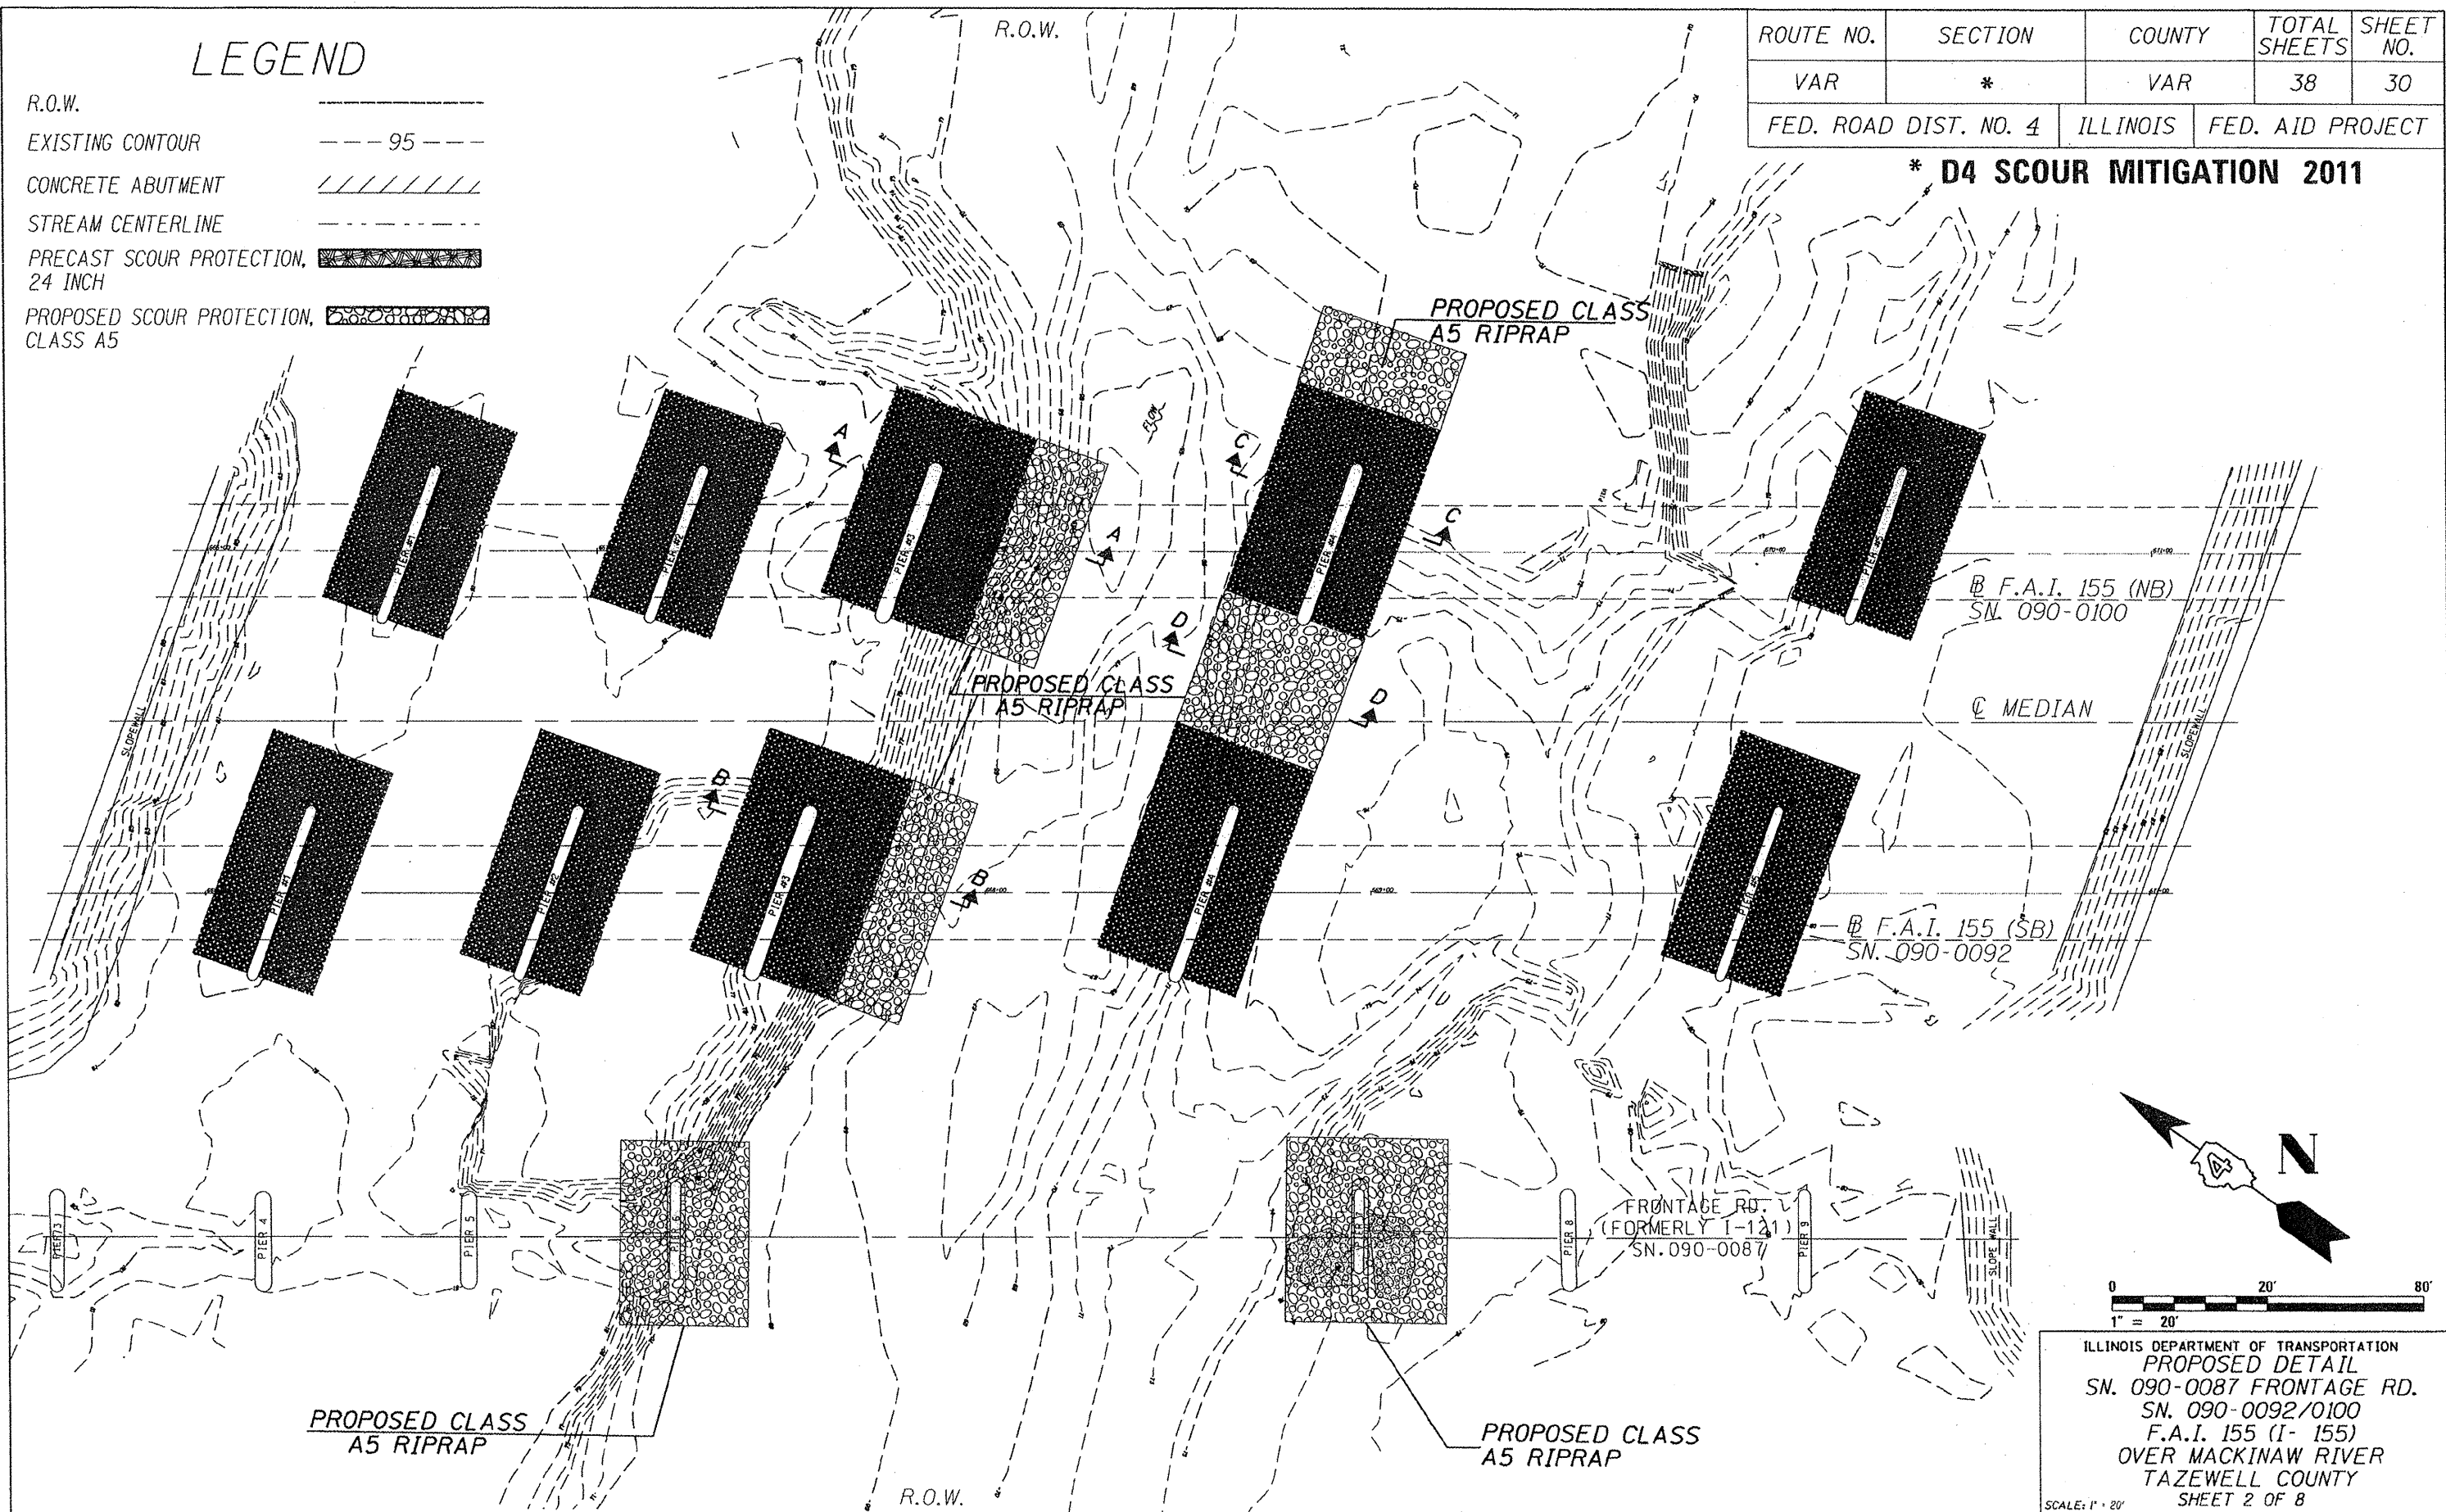

ILLINOIS DEPARTMENT OF TRANSPORTATION  
 PROPOSED DETAIL  
 SN. 090-0087 FRONTAGE RD.  
 SN. 090-0092/0100  
 F.A.I. 155 (I-155)  
 OVER MACKINAW RIVER  
 TAZEWELL COUNTY  
 SHEET 2 OF 8