


ROUTE NO.	SECTION	COUNTY	TOTAL SHEETS	SHEET NO.
VAR	*	VAR	38	32
FED. ROAD DIST. NO. 4		ILLINOIS	FED. AID PROJECT	


SCOUR MITIGATION 2011

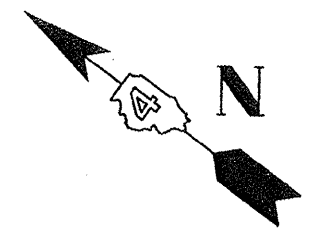

EXISTING PRECAST SCOUR PROTECTION, 24 INCH TO REMAIN IN PLACE

LEGEND

- R.O.W.
- EXISTING CONTOUR 95
- CONCRETE ABUTMENT
- STREAM CENTERLINE
- PRECAST SCOUR PROTECTION, 24 INCH
- PROPOSED SCOUR PROTECTION, CLASS A5

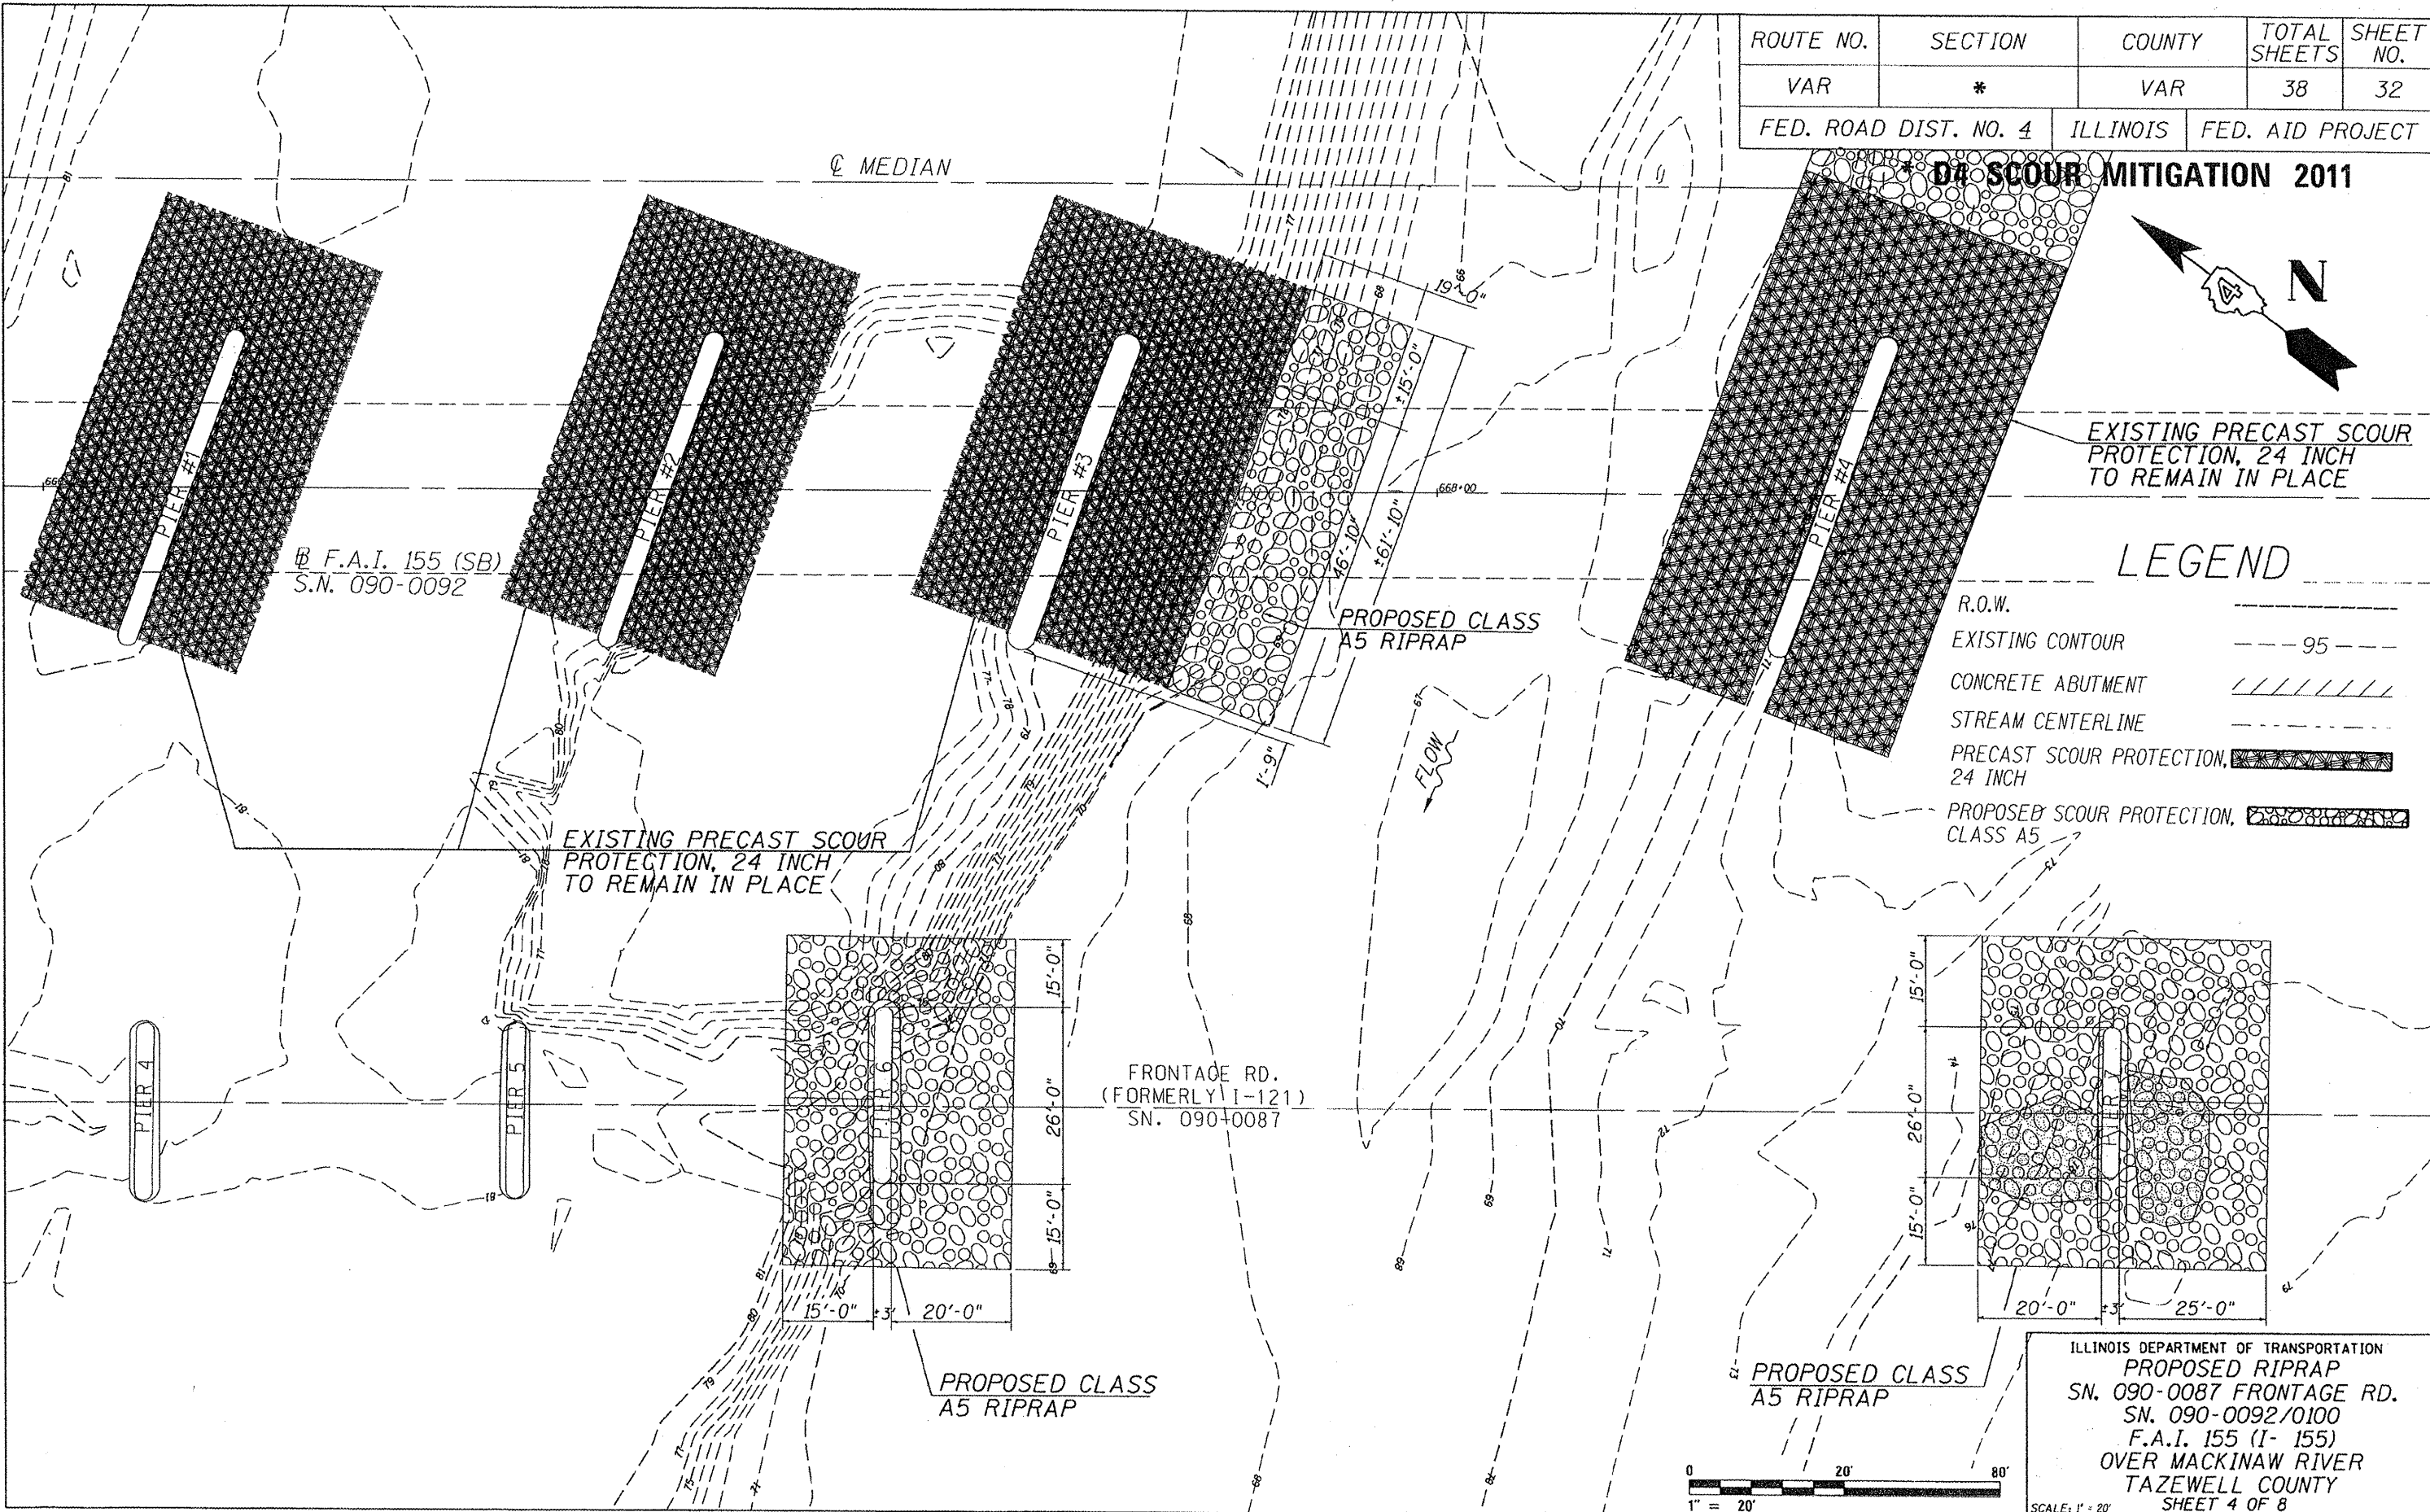

F.A.I. 155 (SB)
S.N. 090-0092

EXISTING PRECAST SCOUR PROTECTION, 24 INCH TO REMAIN IN PLACE

PROPOSED CLASS A5 RIPRAP

FRONTAGE RD.
(FORMERLY I-121)
SN. 090+0087

PROPOSED CLASS A5 RIPRAP

PROPOSED CLASS A5 RIPRAP

ILLINOIS DEPARTMENT OF TRANSPORTATION
PROPOSED RIPRAP
SN. 090-0087 FRONTAGE RD.
SN. 090-0092/0100
F.A.I. 155 (I-155)
OVER MACKINAW RIVER
TASWELL COUNTY
SHEET 4 OF 8

