


NOTE: PROPOSED RIPRAP SHALL BE PLACED TO FILL IN AREA BETWEEN PRECAST SCOUR PROTECTION, 24" AND EXISTING RIPRAP.

ROUTE NO.	SECTION	COUNTY	TOTAL SHEETS	SHEET NO.
VAR	*	VAR	38	33
FED. ROAD DIST. NO. 4		ILLINOIS	FED. AID PROJECT	

**\* D4 SCOUR MITIGATION 2011**

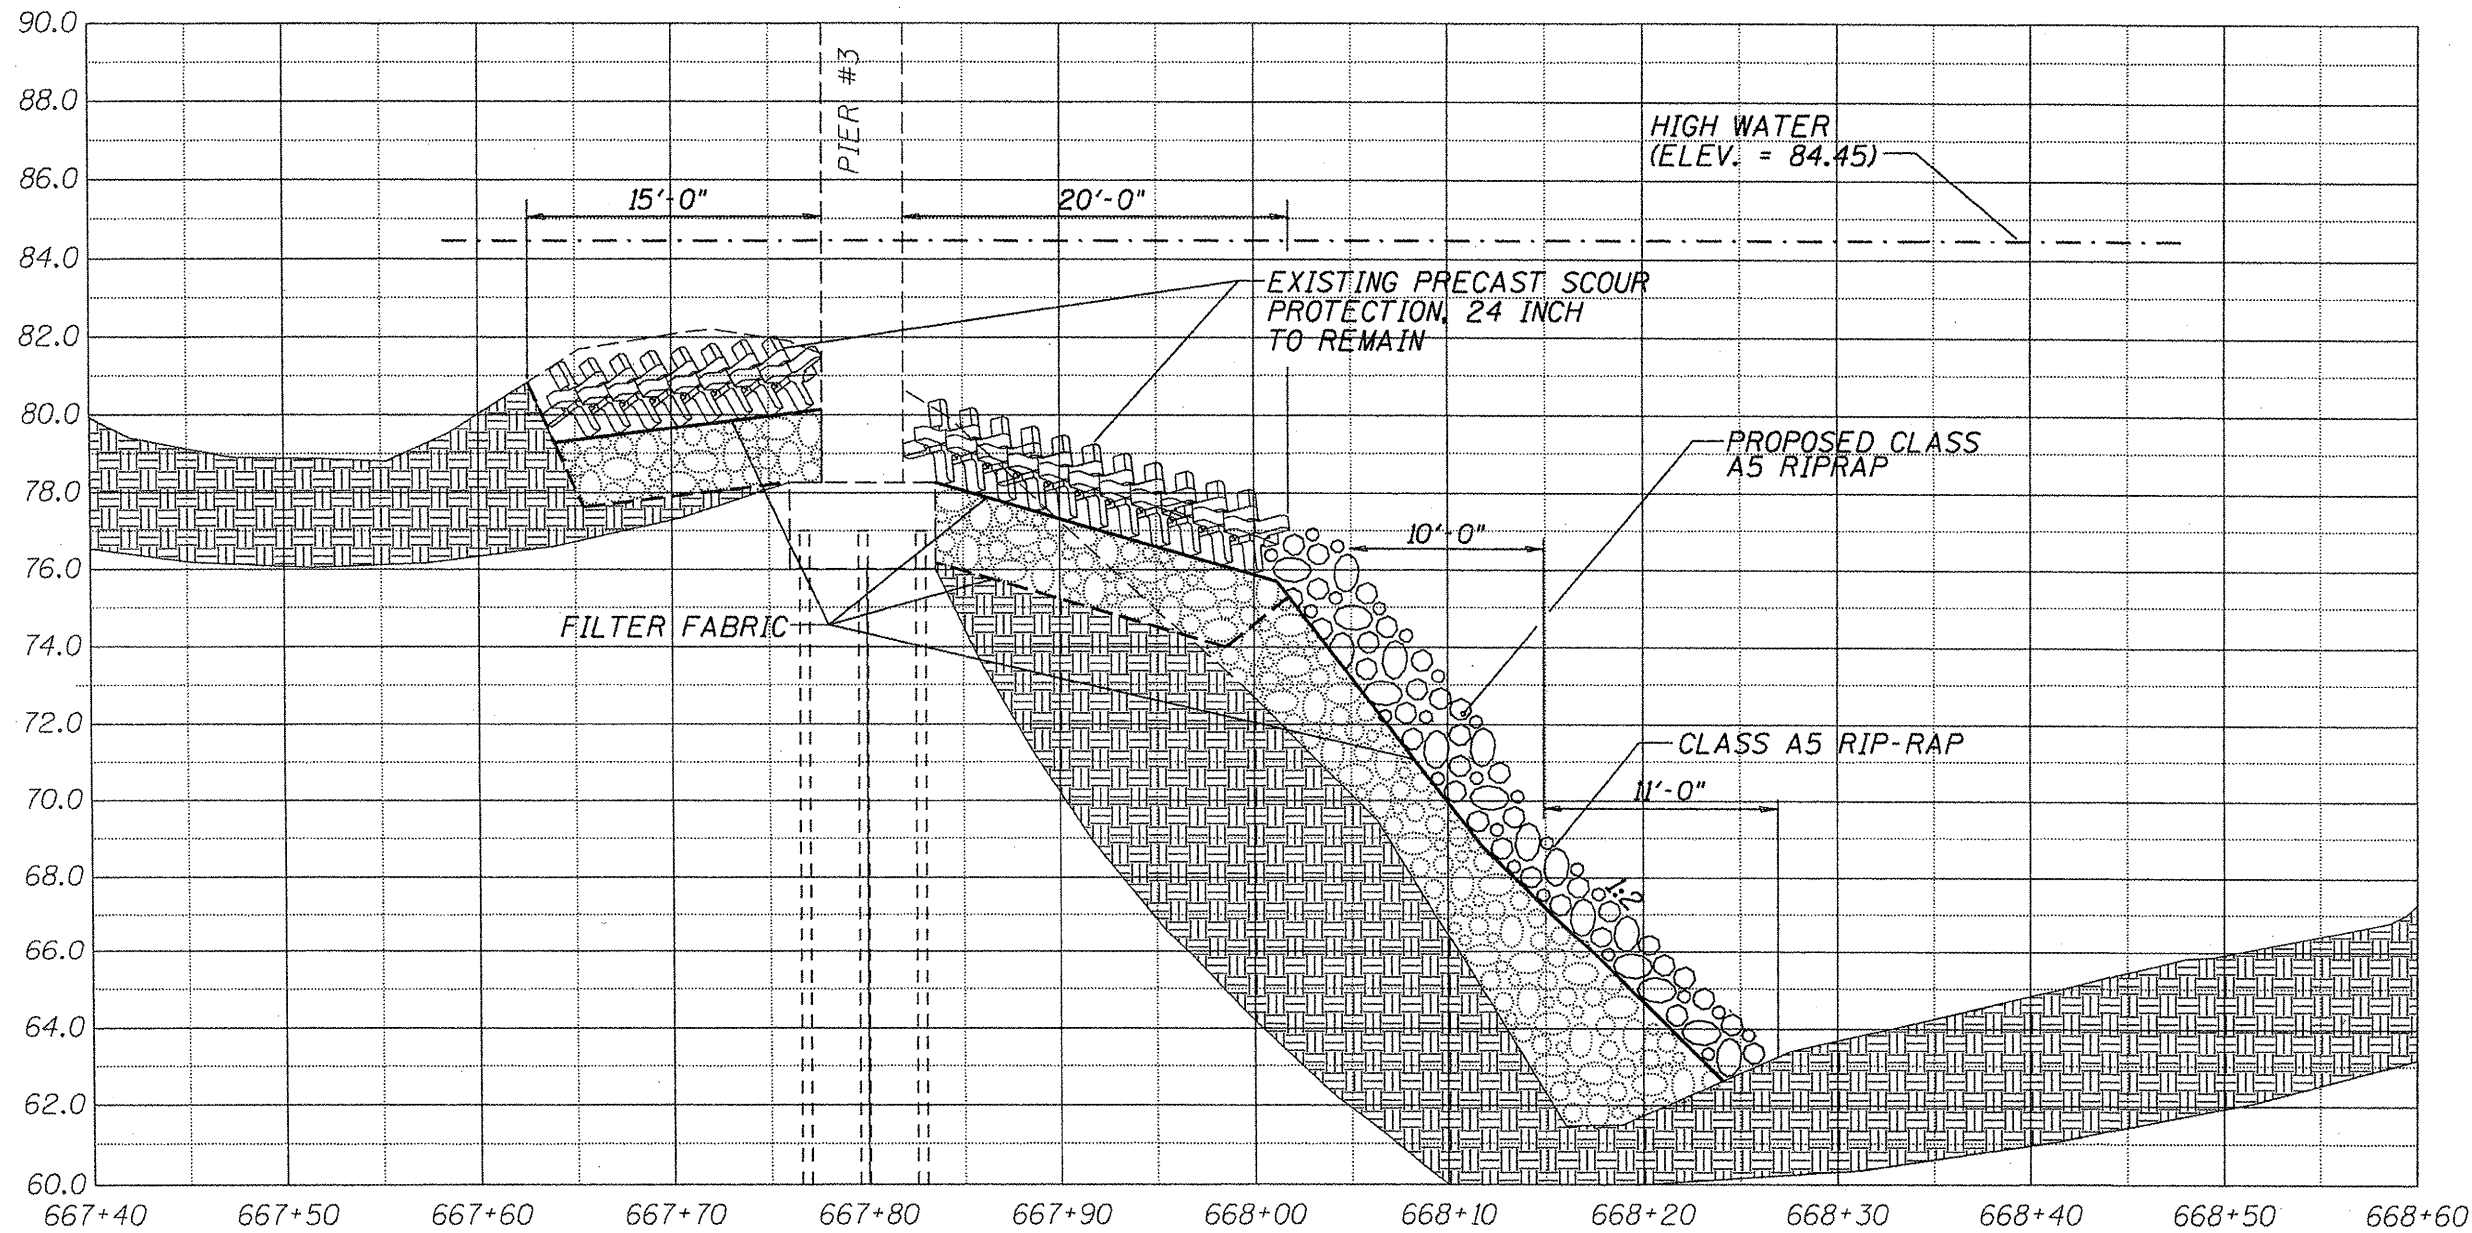

SECTION A-A THROUGH  $\odot$  SN 090-0100

NOTE: ELEVATIONS OF EXISTING FOOTINGS ARE TAKEN FROM EXISTING PLANS. THE ELEVATION OF THE PRECAST SCOUR PROTECTION ABOVE SHALLOW FOOTINGS IS TO BE BASED ON FIELD MEASUREMENTS OF THE DEPTH.

ILLINOIS DEPARTMENT OF TRANSPORTATION  
 SITE CROSS SECTION  
 S.N. 090-0092/0100  
 F.A.I. 155 (I-155)  
 OVER MACKINAW RIVER  
 TAZEWELL COUNTY  
 SHEET 5 OF 8

SCALE: 1" = 20'