


Cedar Street
 Sta. 43+40 to Sta. 55+17
 Sta. 56+94 to Sta. 65+06
 Sta. 66+84 to Sta. 74+78

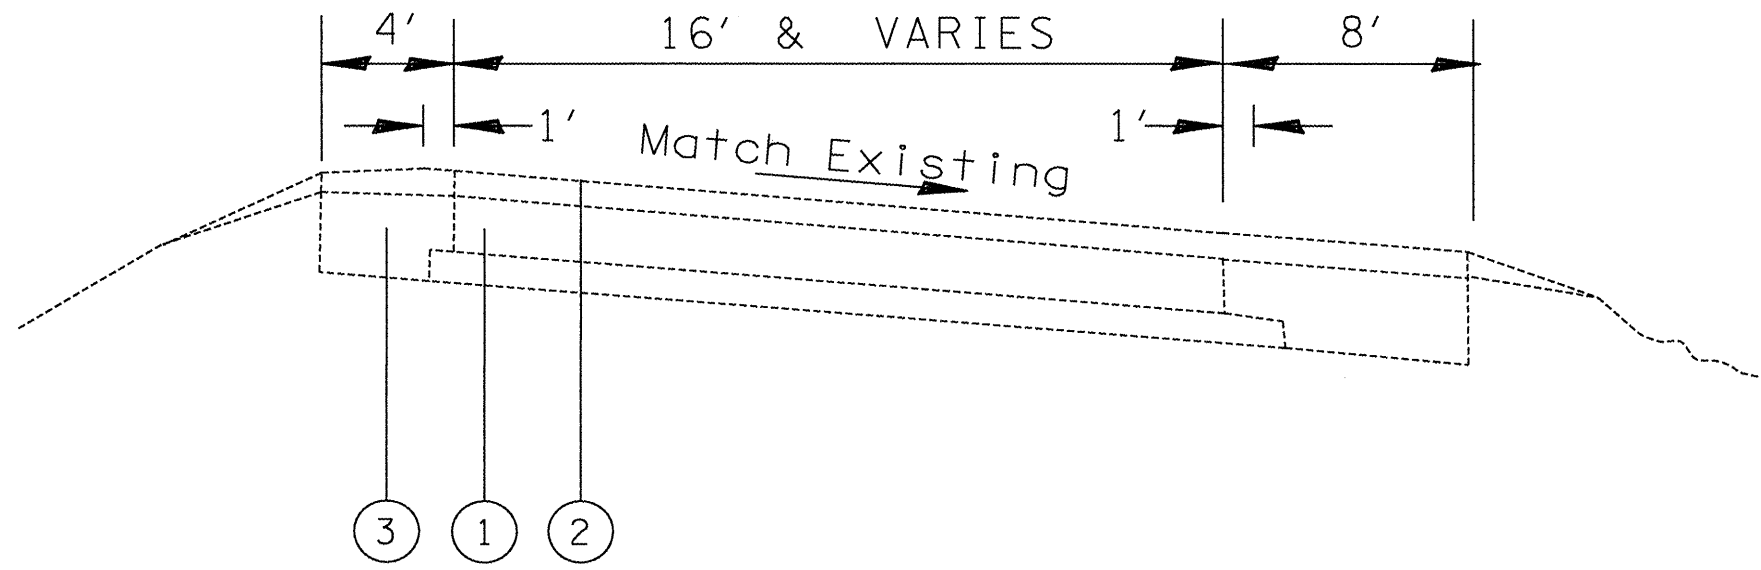

MAIN ST. RAMPS

LEGEND

- ① EXISTING PCC PAVEMENT, 10"
- ② EXISTING BITUMINOUS OVERLAY, 2 1/2"
- ③ EXISTING BITUMINOUS SHOULDER

FILE NAME = D468A48-shft-plan.dgn	USER NAME = AdedeSA	DESIGNED -	REVISED -	STATE OF ILLINOIS DEPARTMENT OF TRANSPORTATION	TYPICAL SECTIONS NOT TO SCALE		F.A.P. RTE.	SECTION	COUNTY	TOTAL SHEETS	SHEET NO.
	PLOT SCALE = 7986.1400' / in.	DRAWN -	REVISED -		669	131-1	TAZEWELL	8	4		
PLOT DATE = 5/18/2011	CHECKED -	REVISED -	IL116/29		CONTRACT NO. 68A48			ILLINOIS FED. AID PROJECT			
	DATE -	REVISED -	SCALE: _____		SHEET NO. _____ OF _____ SHEETS	STA. _____ TO STA. _____					