
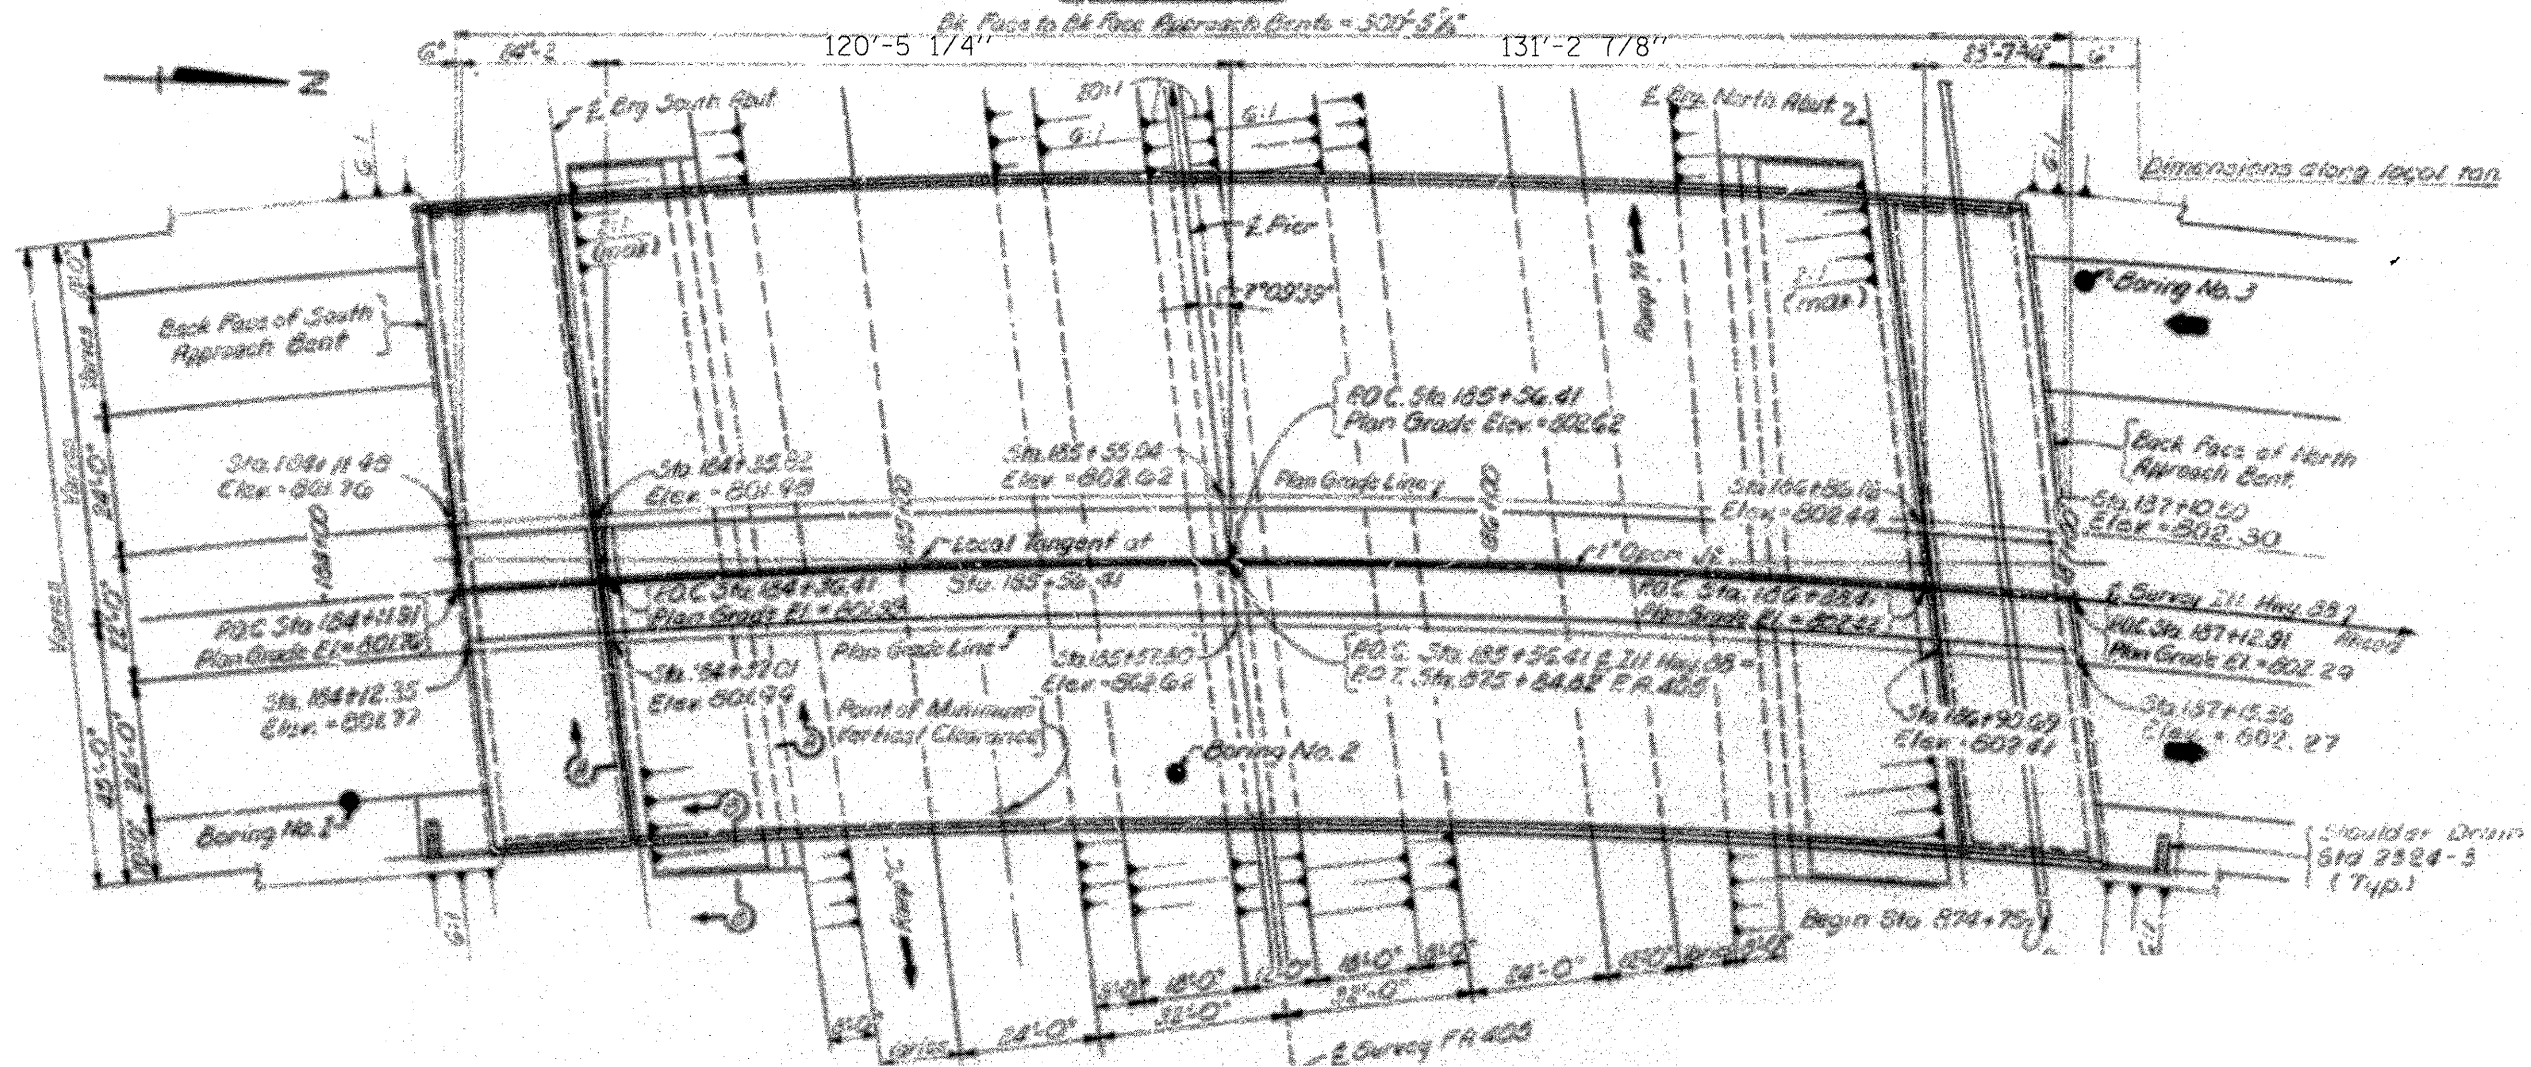


INFORMATION ONLY

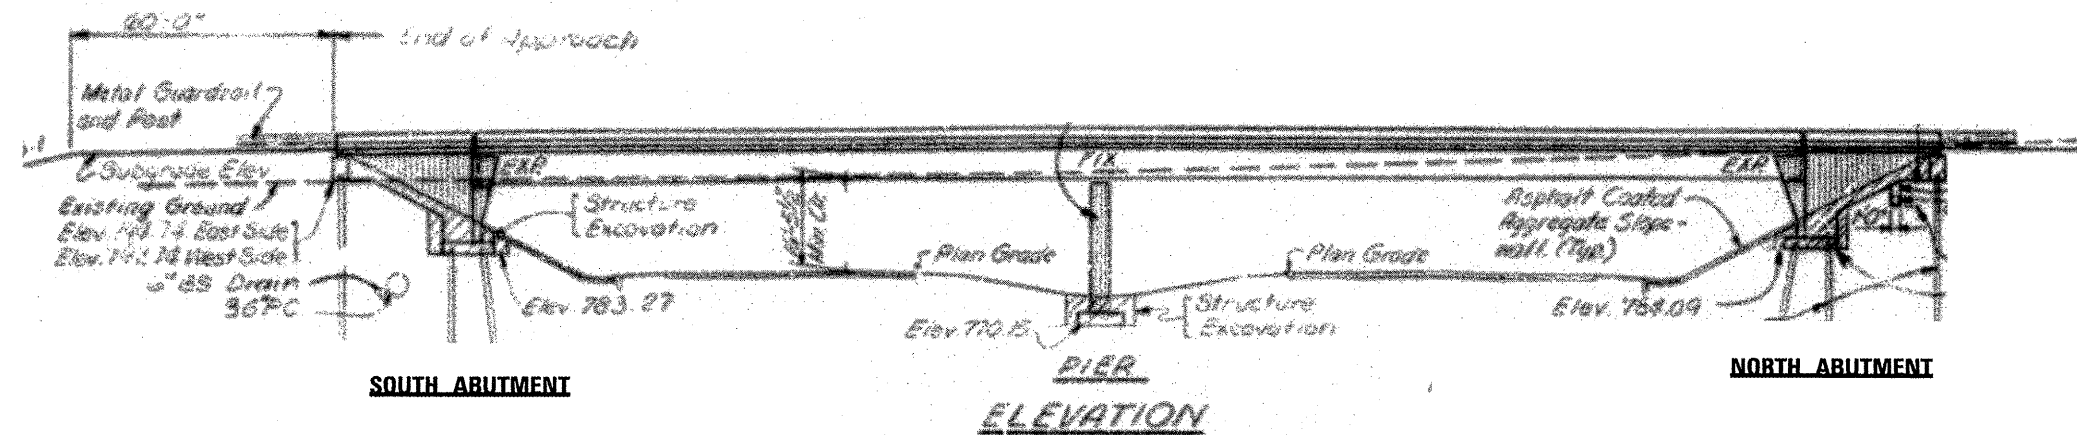

FILE NAME = 68A51.dgn	USER NAME = AdedeSA	DESIGNED -	REVISED -	STATE OF ILLINOIS DEPARTMENT OF TRANSPORTATION	SCALE: _____ SHEET NO. _____ OF _____ SHEETS STA. _____ TO STA. _____	F.A.P. RTE. (318)	SECTION (72-6HB-3P)	COUNTY PEORIA	TOTAL SHEETS 9	SHEET NO. 4
PLOT SCALE = 1:8400 1/4" = 1'	DESIGNED -	REVISED -	CONTRACT NO. 68A51			ILLINOIS FED. AID PROJECT				
PLOT DATE = 5/16/2011	CHECKED -	REVISED -								
DATE -	REVISED -									