


TYPICAL SECTION AT APPROACH PVT.

STA. 201+59.29 TO STA. 202+59.29 WB
 STA. 201+43.85 TO STA. 202+43.85 EB

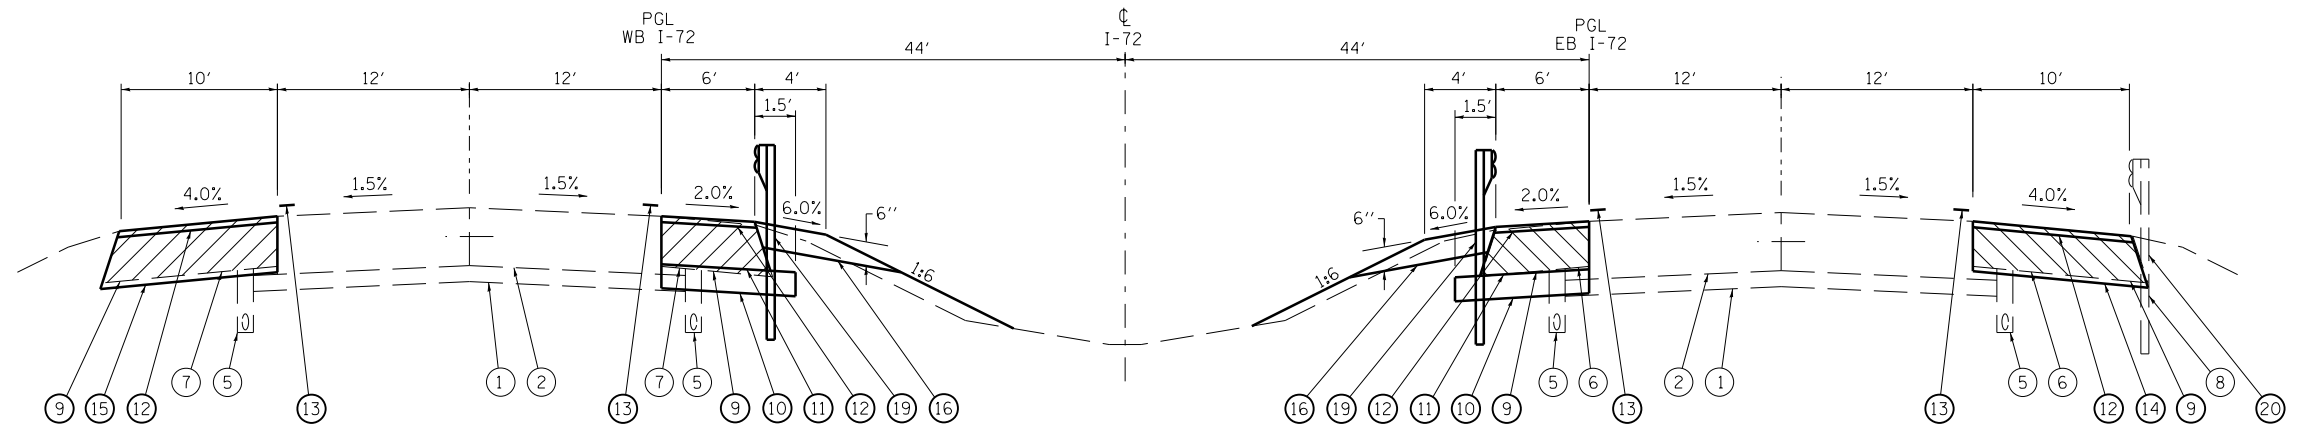

TYPICAL SECTION AT APPROACH PVT.

STA. 192+34.98 TO STA. 193+34.98 WB
 STA. 192+22.30 TO STA. 193+22.30 EB

LEGEND

- ① EXISTING STABILIZED SUBBASE, 4"
- ② EXISTING CRCP PAVEMENT, 8"
- ③ EXISTING HMA RESURFACING, 3/4"
- ④ EXISTING HMA RESURFACING, 4/2"
- ⑤ EXISTING UNDERDRAIN
- ⑥ EXISTING HMA SHOULDER, 11 1/4"
- ⑦ EXISTING HMA SHOULDER, 12 1/2"
- ⑧ EXISTING STEEL PLATE BEAM GUARDRAIL
- ⑨ PROPOSED PAVED SHOULDER REMOVAL
- ⑩ PROPOSED SUBBASE GRANULAR MATERIAL, TYPE B, 6"
- ⑪ PROPOSED HOT-MIX ASPHALT BASE COURSE, 10 1/2"
- ⑫ PROPOSED HOT-MIX ASPHALT SURFACE COURSE, MIX "D", N90, 1 1/2"
- ⑬ PROPOSED URETHANE PAVEMENT MARKING, LINE 5"
- ⑭ PROPOSED HOT-MIX ASPHALT BASE COURSE, 11"
- ⑮ PROPOSED HOT-MIX ASPHALT BASE COURSE, 12 1/2"
- ⑯ AGGREGATE SHOULDERS, TYPE B
- ⑰ PROPOSED POLYMERIZED HOT-MIX ASPHALT BINDER COURSE, IL-19.0, N90, VAR. DEPTH
- ⑱ PREFORMED PLASTIC PAVEMENT MARKING, TYPE B (INLAID), LINE 5"
- ⑲ PROPOSED STEEL PLATE BEAM GUARDRAIL, TYPE A, 6' POSTS
- ⑳ PROPOSED REMOVE AND RE-ERECT STEEL PLATE BEAM GUARDRAIL

NOT TO SCALE

USER NAME = sparksgw PLOT SCALE = 12.0000' / in. PLOT DATE = Jun-08-2011 09:43:30AM	DESIGNED -	REVISED -	STATE OF ILLINOIS DEPARTMENT OF TRANSPORTATION	TYPICAL SECTIONS			F.A.I. RTE.	SECTION	COUNTY	TOTAL SHEETS	SHEET NO.
	DRAWN - BDM	REVISED -					I-72	(84-10-1)I-7	SANGAMON	41	8
CHECKED - JSA DATE - 7/15/09	REVISED -	REVISED -	SCALE:	SHEET NO.	OF SHEETS	STA.	TO STA.	CONTRACT NO. 72E51 ILLINOIS FED. AID PROJECT			