



MATCH LINE STA. 207 + 00.00

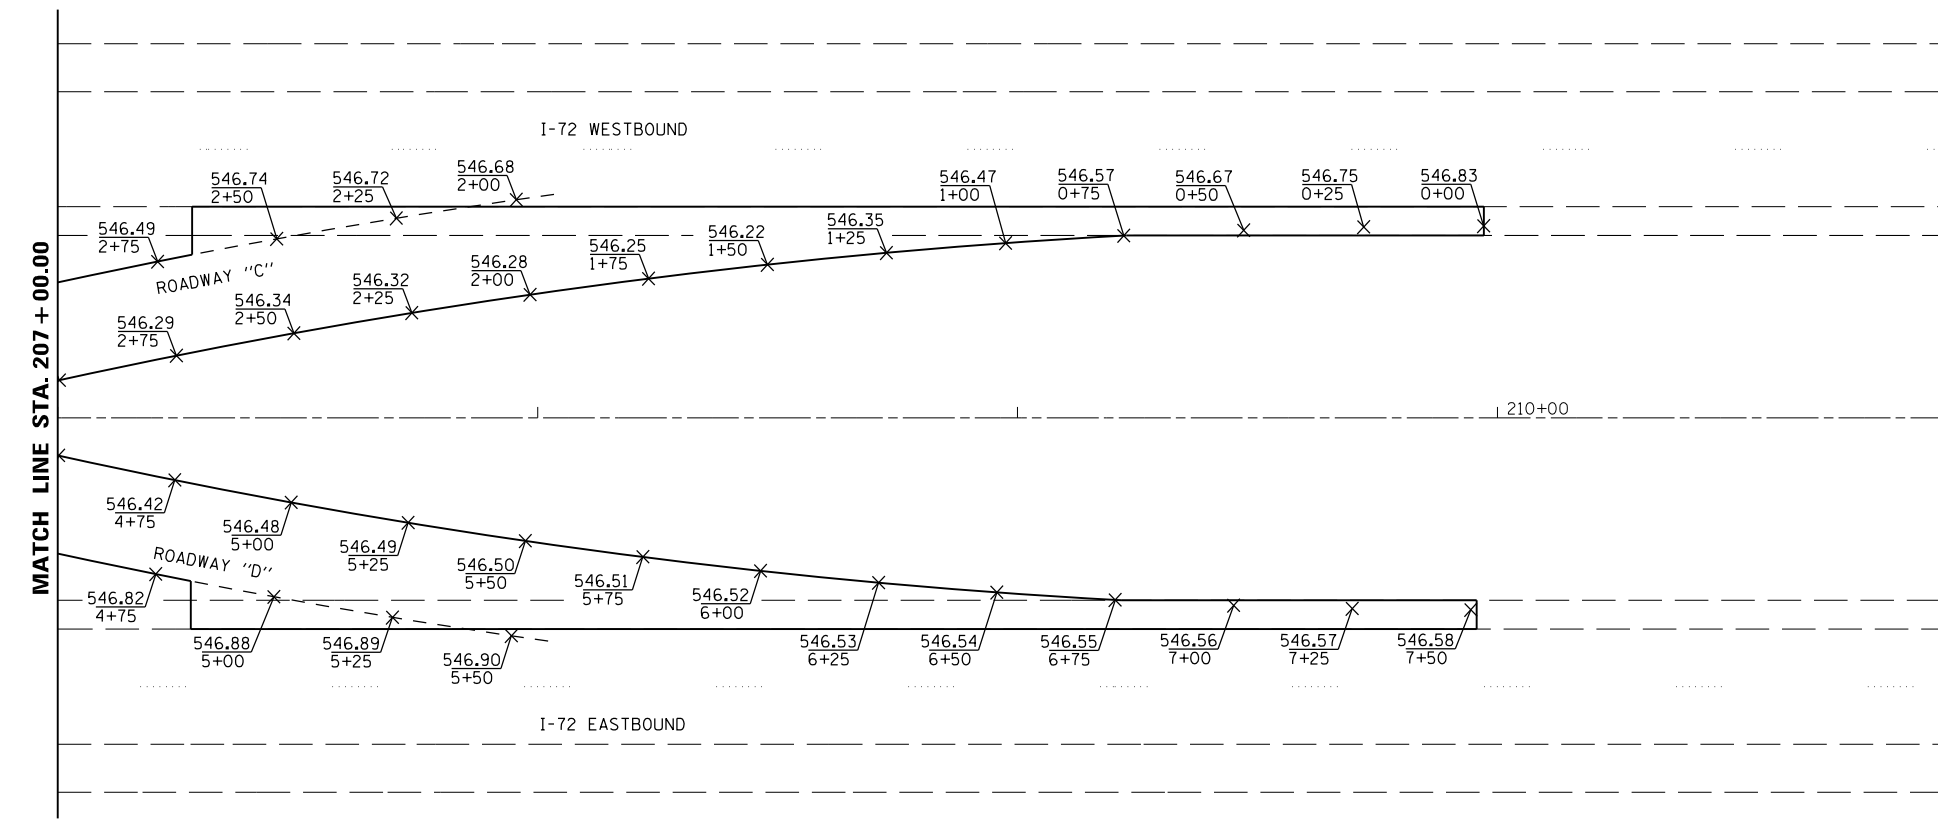

MATCH LINE STA. 207 + 00.00

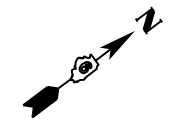

USER NAME = sparksgw	DESIGNED -	REVISED -	STATE OF ILLINOIS DEPARTMENT OF TRANSPORTATION	CROSSOVER ELEVATION DETAILS				F.A.I. RTE.	SECTION	COUNTY	TOTAL SHEETS	SHEET NO.
PLOT SCALE = 40.0000' / in.	DRAWN - BDM	REVISED -		I-72	(84-10-111-7	SANGAMON	41	20				
PLOT DATE = Jun-08-2011 09:44:12AM	CHECKED - JSA	REVISED -		SCALE: SHEET NO. OF SHEETS STA. TO STA.				CONTRACT NO. 72E51				
	DATE - 7/15/09	REVISED -						ILLINOIS FED. AID PROJECT				