

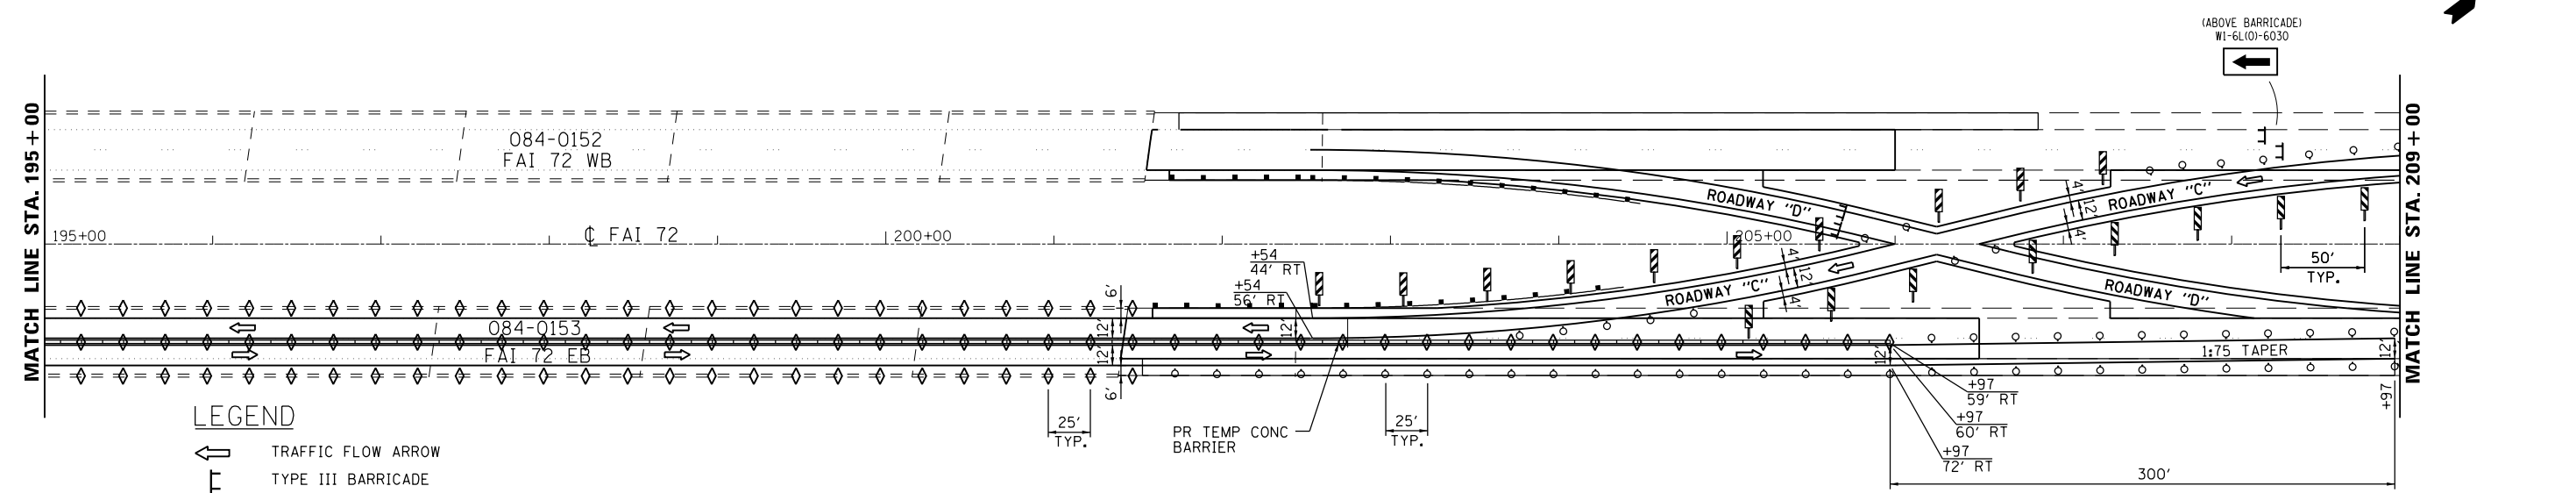


FOR INFORMATION ONLY  
(BY OTHERS)

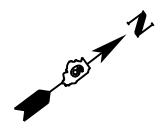

- LEGEND**
- TRAFFIC FLOW ARROW
  - TYPE III BARRICADE
  - IMPACT ATTENUATOR
  - BARREL W/STEADY BURNING LIGHT
  - POST MOUNTED SIGN
  - BARRIER WALL MARKER
  - TEMPORARY CONCRETE BARRIER
  - VERTICAL SIGN PANEL

FOR INFORMATION ONLY  
(BY OTHERS)

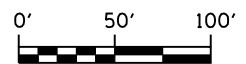

USER NAME = sparksgw	DESIGNED -	REVISED -	<b>STATE OF ILLINOIS DEPARTMENT OF TRANSPORTATION</b>	<b>MAINTENANCE OF TRAFFIC PLAN STAGE II</b>			F.A.I. RTE.	SECTION	COUNTY	TOTAL SHEETS	SHEET NO.
PLOT SCALE = 100.0000' / in.	DRAWN - BDM	REVISED -					I-72	(84-10-111-7)	SANGAMON	41	28
PLOT DATE = Jun-08-2011 09:44:40AM	CHECKED - JSA	REVISED -					CONTRACT NO. 72E51				
FILE NAME = c:\pwwork\pwwork\sparksgw\d0271411\0672E51.sht.mot.3.dgn	DATE - 7/15/09	REVISED -	SCALE:	SHEET NO.	OF SHEETS	STA.	TO STA.	ILLINOIS FED. AID PROJECT			