


NOTE: FOR INSTALLATION OF VERTICAL PANELS IN AREAS OF CROSSOVER PAVEMENT, 3" Ø HOLES WILL BE CORED THROUGH PAVEMENT FOR PLACEMENT. TELESOPING STEEL POLES WILL BE PLACED 1" BELOW SURFACE AS SHOWN, AND WORK SHALL BE DONE TO THE SATISFACTION OF THE ENGINEER. WHEN OPENING CROSSOVER, PANELS WILL BE REMOVED AND HOLES WILL BE LEFT IN PLACE. COST OF PANELS, POSTS, SLEEVES, TYPE III BARRICADES, SIGNS, AND CORING SHALL BE INCLUDED IN TRAFFIC CONTROL AND PROTECTION (SPECIAL).

TRAFFIC CONTROL AND PROTECTION (SPECIAL) SCHEDULE						
LOCATION		VERTICAL SIGN PANELS	TELESOPING STEEL SIGN SUPPORTS	TYPE III BARRICADES	SIGN PANEL, TYPE 2	
STA.	STA.	(EACH)	(EACH)	(EACH)	(SQ FT)	
EB I-72						
184+13	to	185+88	12	12		
185+88	to	190+88	4	4		
187+10				2	10	
202+72	to	205+47	12	12		
205+47	to	209+47	4	4		
205+47				2	10	
WB I-72						
185+17	to	189+17	4	4		
189+17	to	191+92	12	12		
188+97				2	10	
203+03	to	207+03	4	4		
207+03	to	209+78	12	12		
207+03				2	10	
TOTALS=			64	64	8	40

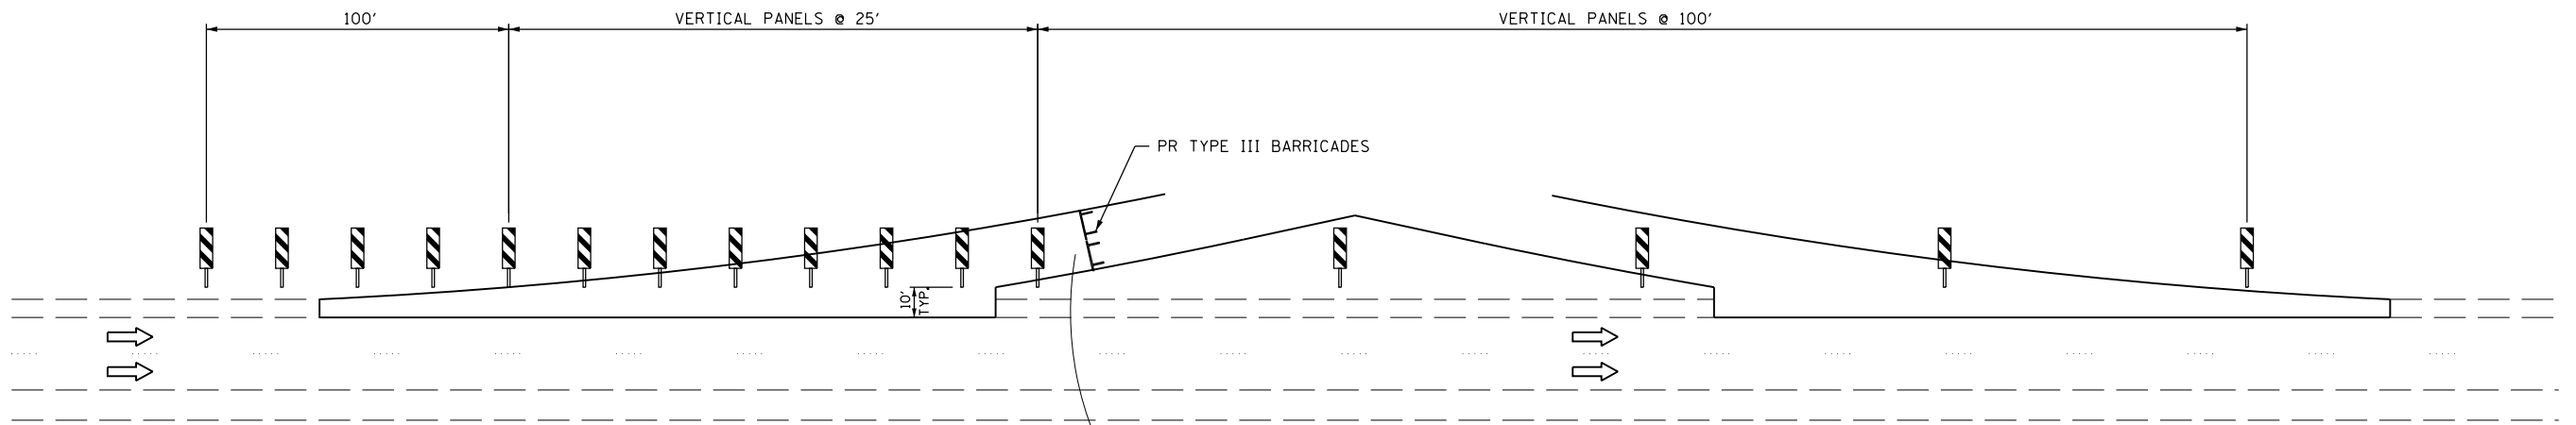

LEGEND

- ← TRAFFIC FLOW ARROW
- ▬ TYPE III BARRICADE
- ▬ IMPACT ATTENUATOR
- BARREL W/STEADY BURNING LIGHT
- ⊥ POST MOUNTED SIGN
- ◇ BARRIER WALL MARKER
- ▬ TEMPORARY CONCRETE BARRIER
- ▬ VERTICAL SIGN PANEL

ROAD CLOSED
R11-2
PR SIGN PANEL-TYPE 2

CROSSOVER CLOSURE-TYPICAL
4 LOCATIONS

NOT TO SCALE

USER NAME = sparksgw PLOT SCALE = 60.0000' / in. PLOT DATE = Jun-08-2011 09:44:47AM	DESIGNED -	REVISED -	STATE OF ILLINOIS DEPARTMENT OF TRANSPORTATION	MAINTENANCE OF TRAFFIC PLAN CROSSOVER CLOSURE DETAIL			F.A.I. RTE.	SECTION	COUNTY	TOTAL SHEETS	SHEET NO.
	DRAWN - BDM	REVISED -					1-72	(84-10-1)I-7	SANGAMON	41	30
CHECKED - JSA DATE - 7/15/09	REVISED -	REVISED -	SCALE:	SHEET NO.	OF SHEETS	STA.	TO STA.	ILLINOIS FED. AID PROJECT			CONTRACT NO. 72E51