


|              |  |
|--------------|--|
| DATE         |  |
| BY           |  |
| FINAL SURVEY |  |
| SURVEYED     |  |
| NOTE BOOK    |  |
| NO.          |  |
| PLOTTED      |  |
| TEMPLATE     |  |
| AREAS        |  |
| CHECKED      |  |

|                 |  |
|-----------------|--|
| DATE            |  |
| BY              |  |
| ORIGINAL SURVEY |  |
| SURVEYED        |  |
| NOTE BOOK       |  |
| NO.             |  |
| PLOTTED         |  |
| TEMPLATE        |  |
| AREAS           |  |
| CHECKED         |  |

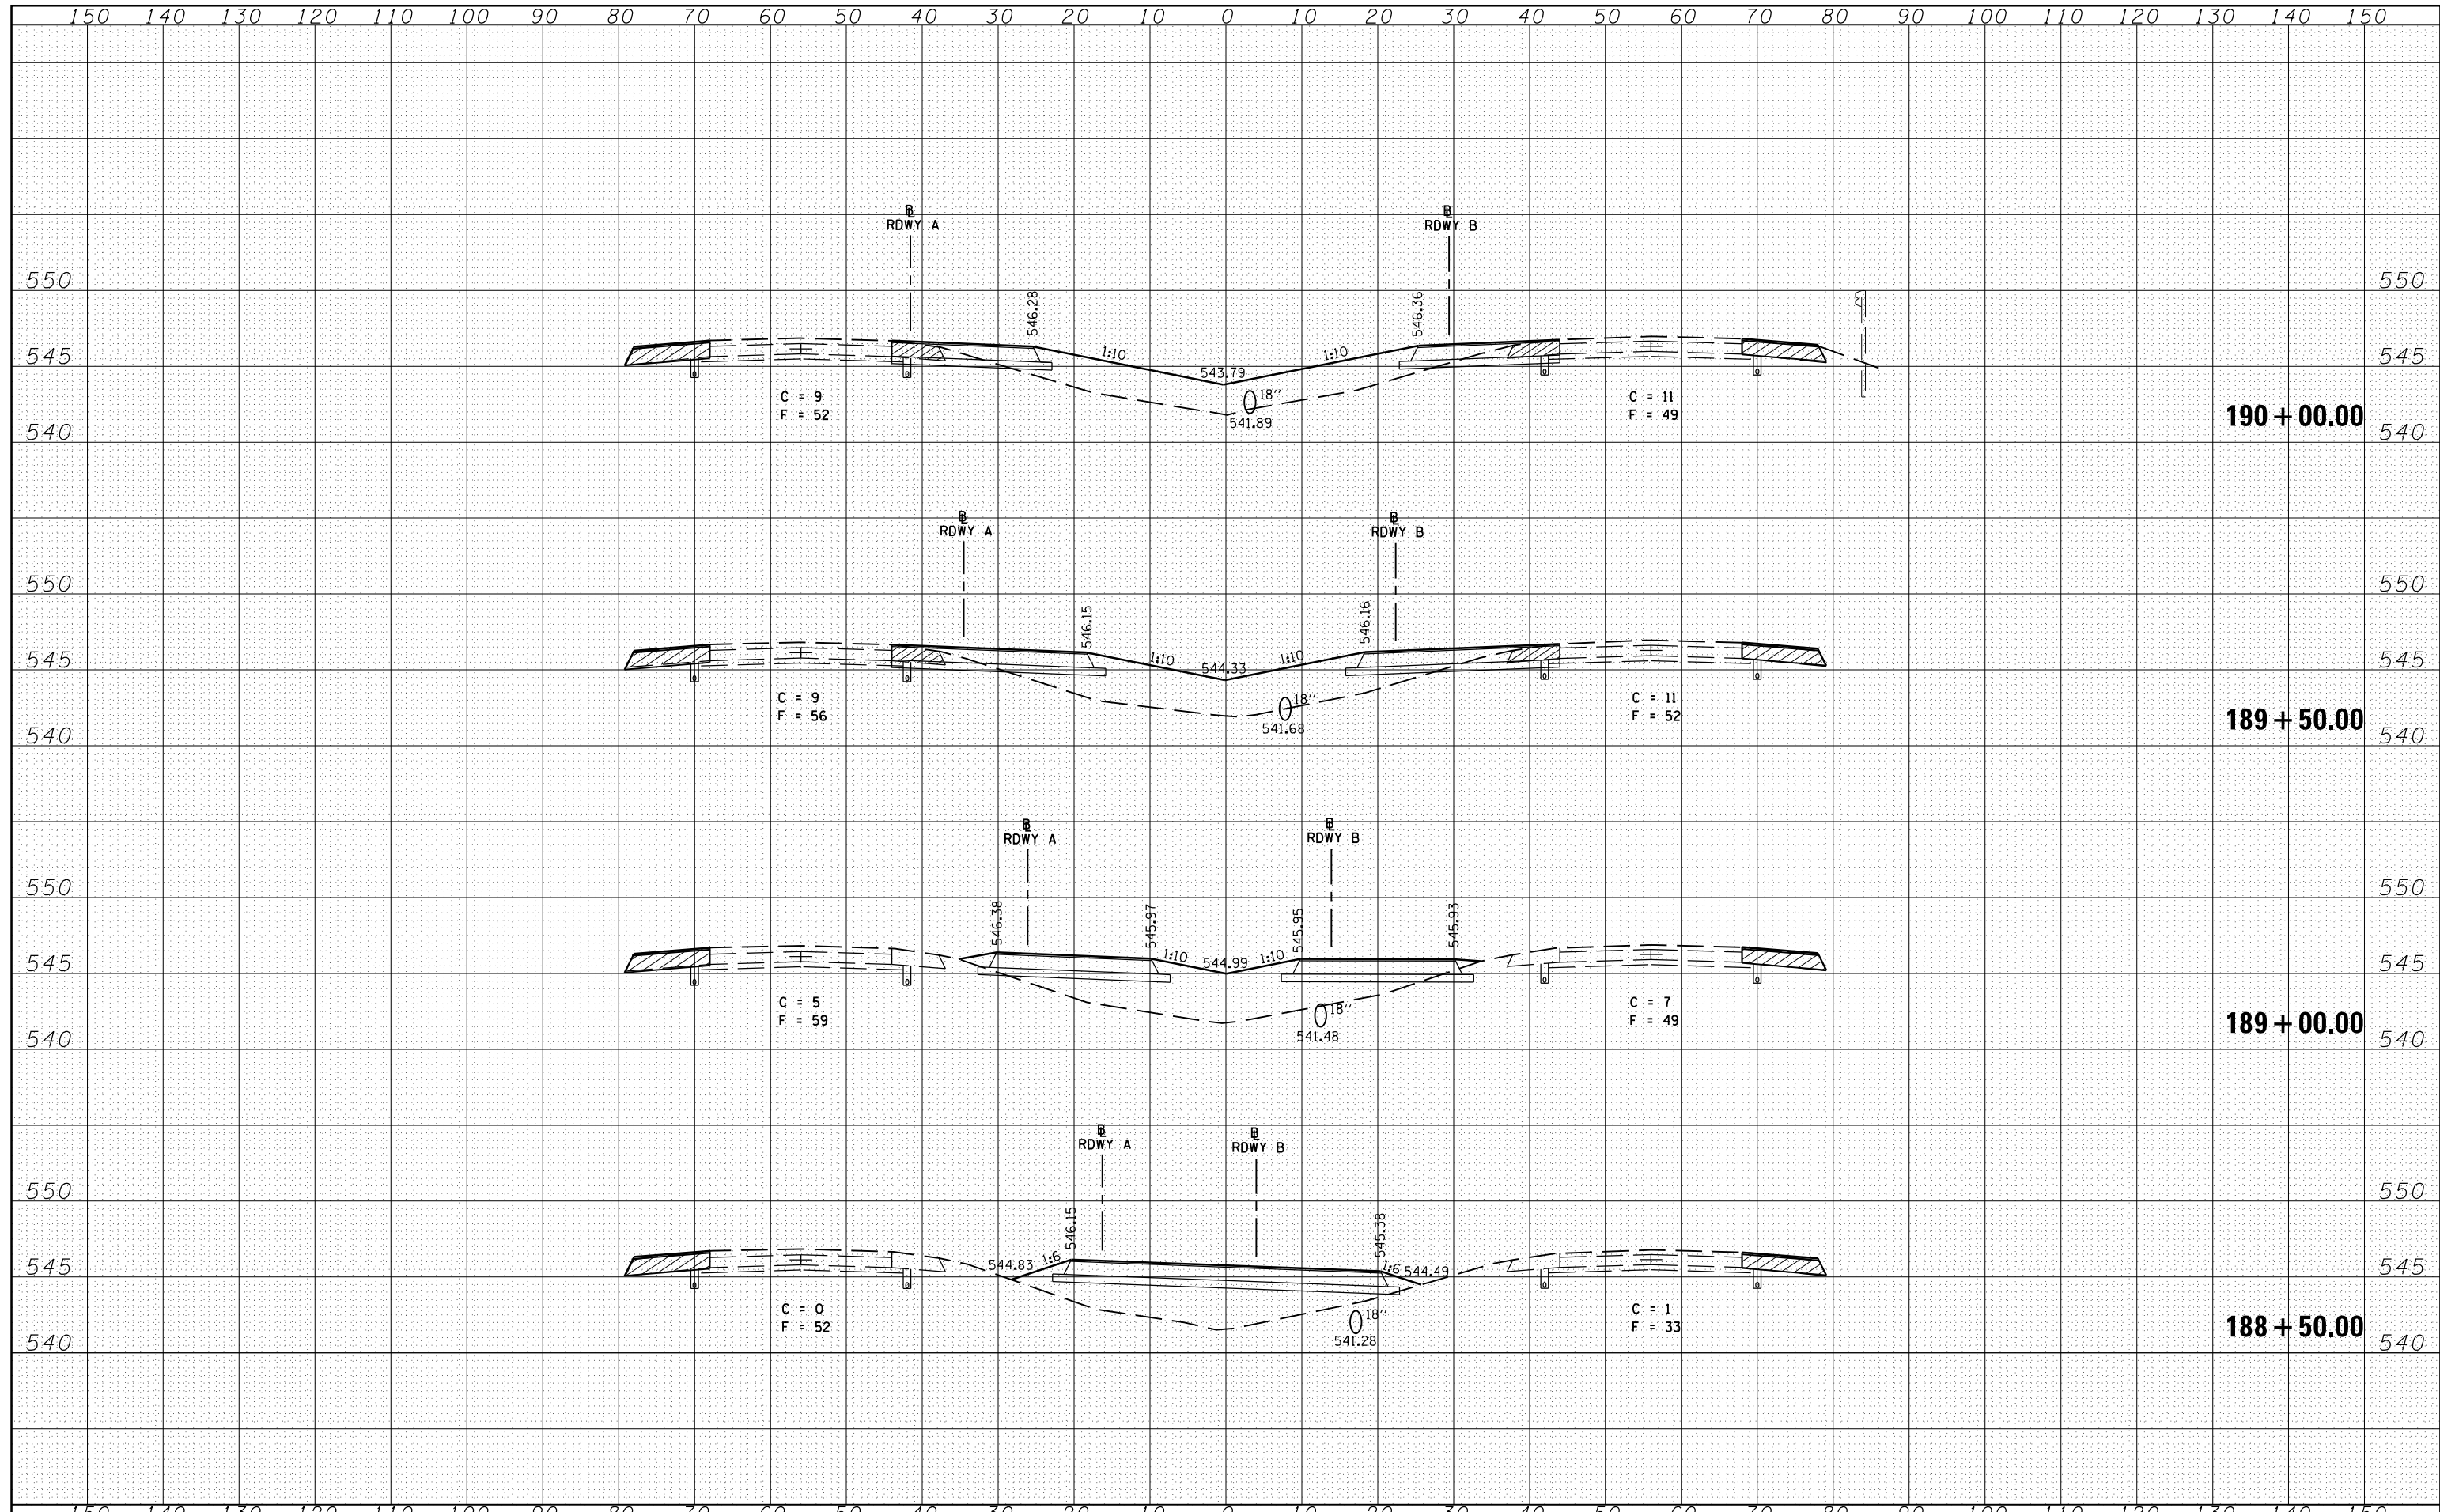

|  |                      |            |                           |   |                       |           |      |         |              |          |        |              |           |
|--|----------------------|------------|---------------------------|---|-----------------------|-----------|------|---------|--------------|----------|--------|--------------|-----------|
| FILE NAME =  | USER NAME = sparksgw | DESIGNED - | REVISED -                 | <b>STATE OF ILLINOIS</b><br><b>DEPARTMENT OF TRANSPORTATION</b> | <b>CROSS SECTIONS</b> |           |      |         | F.A.I. RTE.  | SECTION  | COUNTY | TOTAL SHEETS | SHEET NO. |
| c:\pw\work\p\dot\sparksgw\d0271413\0672E51...SHEET.dgn | DRAWN -              | REVISED -  | I-72                      |   |                       |           |      |         | (84-10-1)I-7 | SANGAMON | 41     | 34           |           |
| PLOT SCALE = 100.0000' / in.                           | CHECKED -            | REVISED -  | CONTRACT NO. 72E51        |   |                       |           |      |         |              |          |        |              |           |
| PLOT DATE = Jun-08-2011 09:44:54AM                     | DATE -               | REVISED -  | ILLINOIS FED. AID PROJECT |   |                       |           |      |         |              |          |        |              |           |
|  |                      |            |                           | SCALE:  | SHEET NO.             | OF SHEETS | STA. | TO STA. |              |          |        |              |           |