


DATE	BY	SURVEYED	PLOTTED	TEMPLATE	AREAS	CHECKED
FINL						
SURV						
NO.						

DATE	BY	SURVEYED	PLOTTED	TEMPLATE	AREAS	CHECKED
ORIG						
SURV						
NO.						

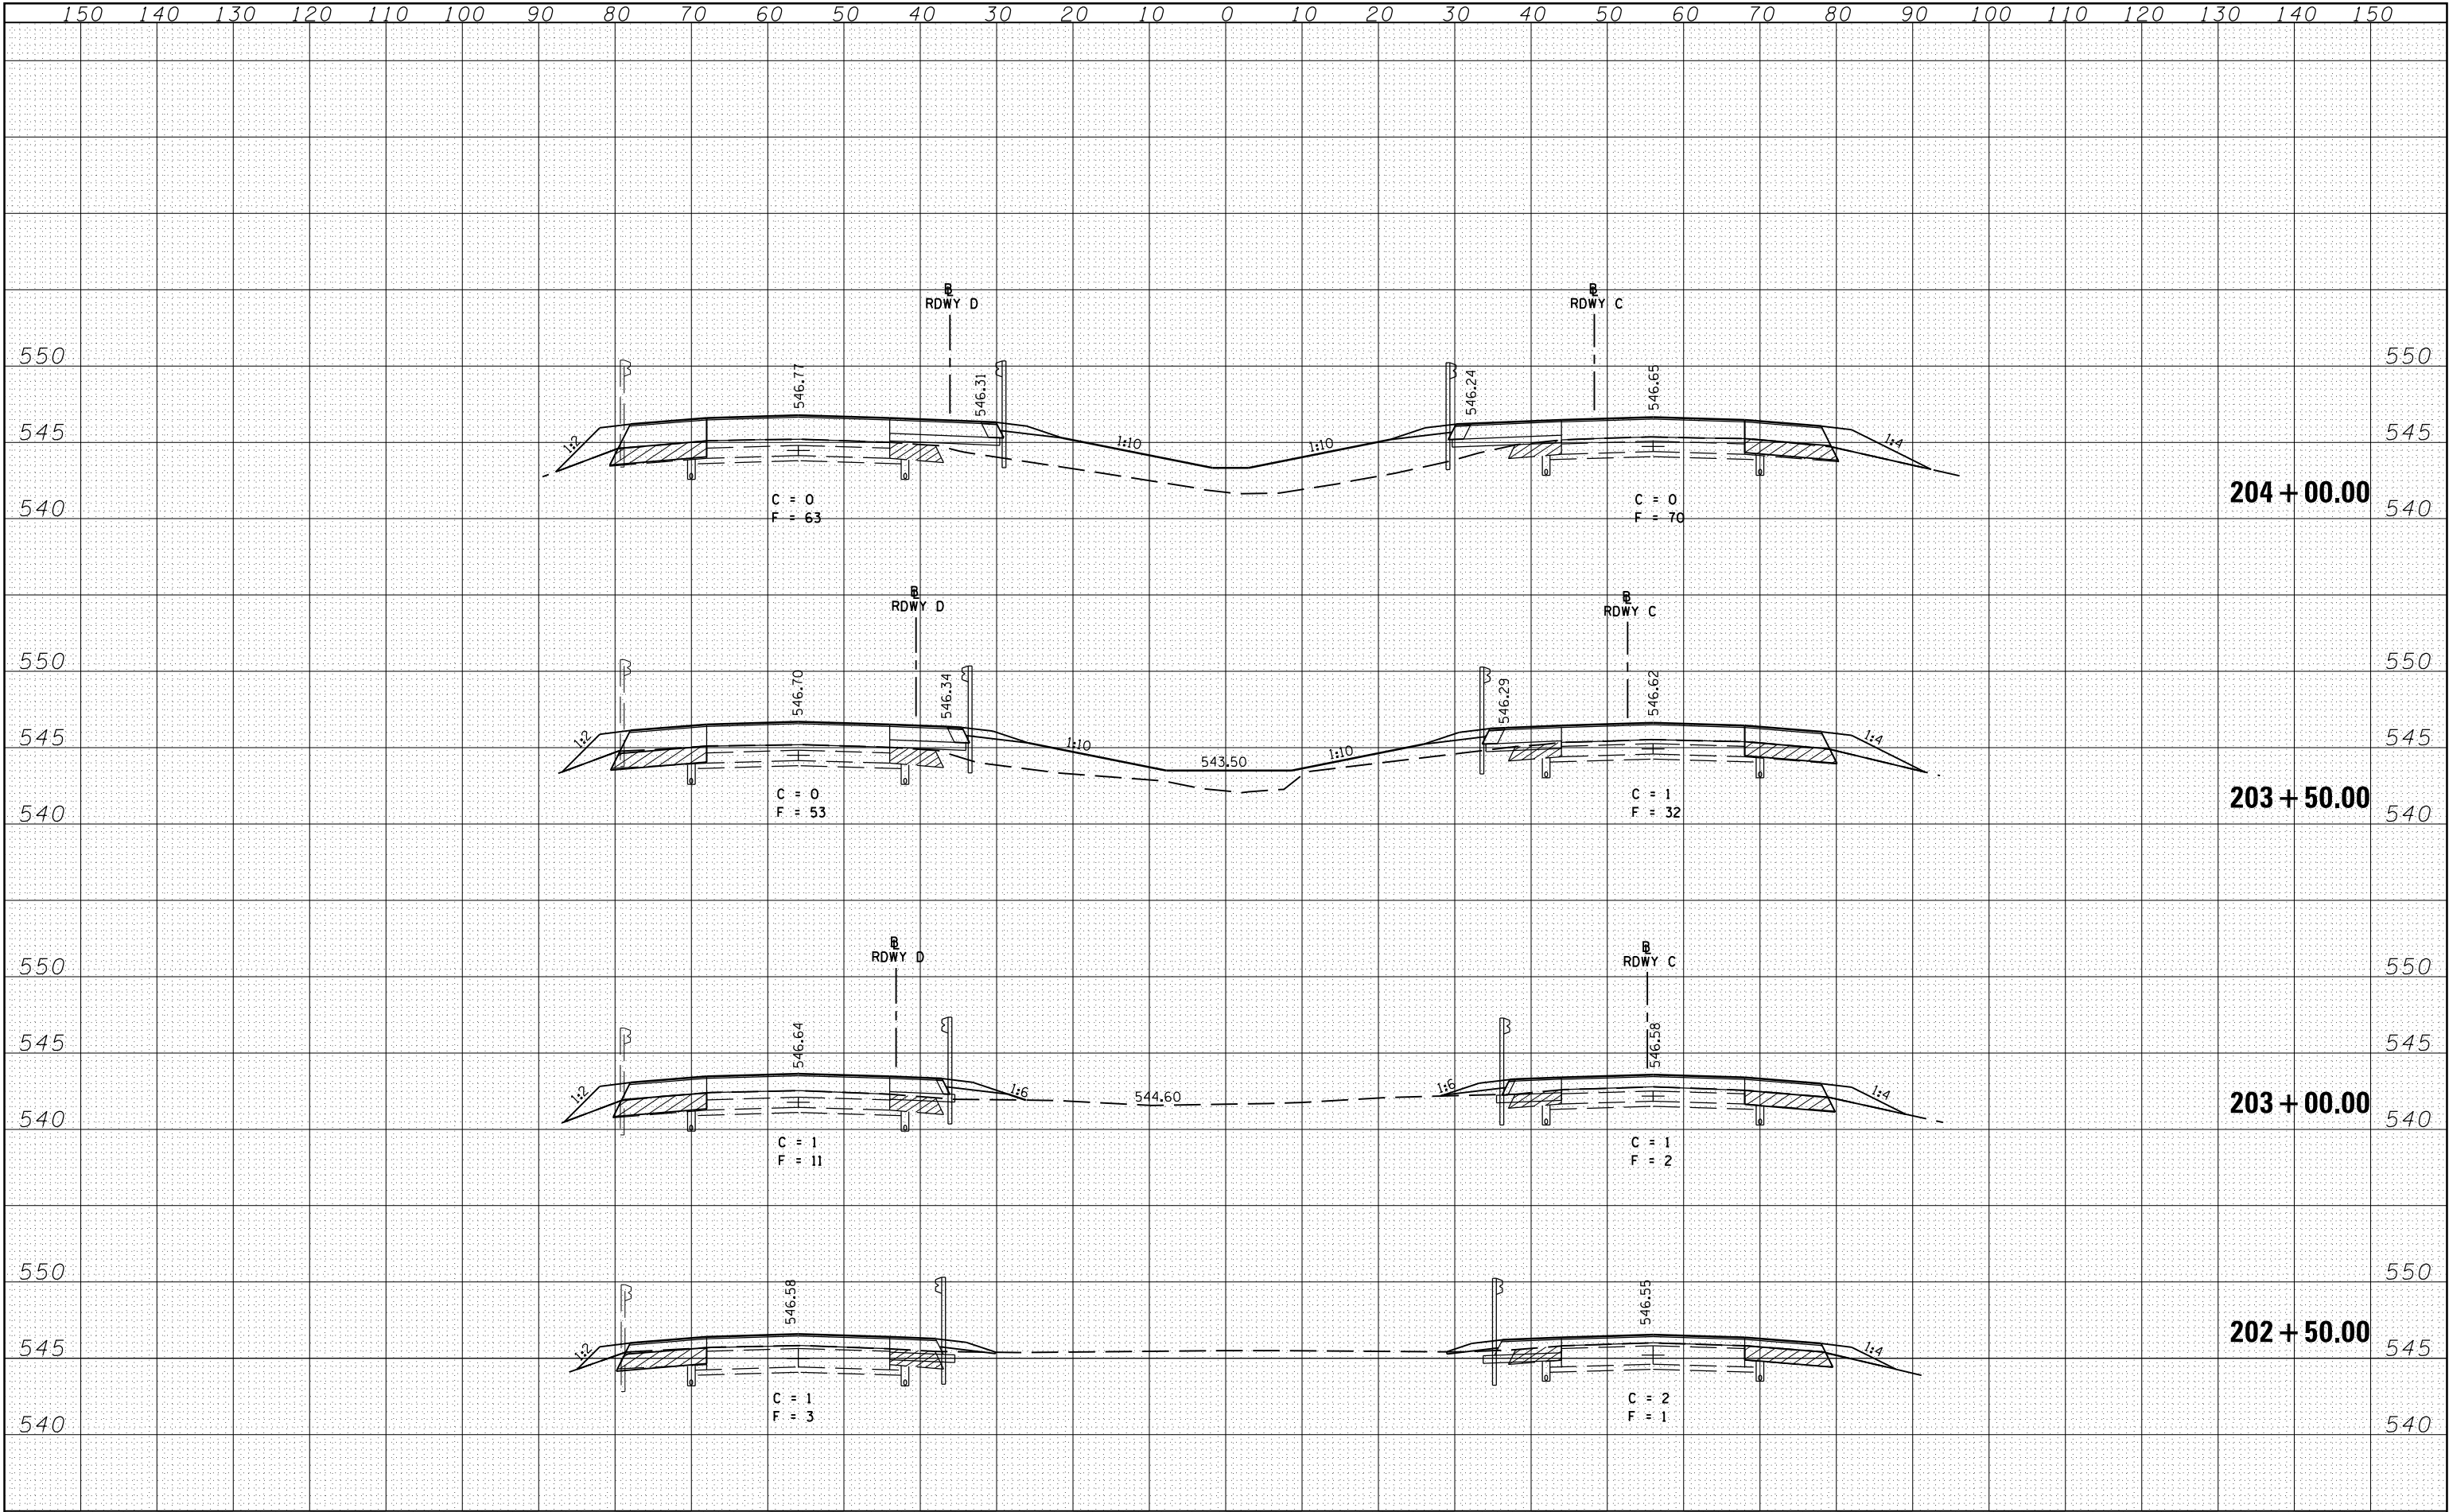

FILE NAME =	USER NAME = sparksgw	DESIGNED -	REVISED -	STATE OF ILLINOIS DEPARTMENT OF TRANSPORTATION	CROSS SECTIONS				F.A.I. RTE.	SECTION	COUNTY	TOTAL SHEETS	SHEET NO.
c:\pw_work\pwtidot\sparksgw\d0271413\0672E51.xs	SHEET.dgn	DRAWN -	REVISED -						1-72	(84-10-11)-7	SANGAMON	41	37
PLOT SCALE = 100.0000' / in.	CHECKED -	REVISED -	CONTRACT NO. 72E51										
PLOT DATE = Jun-08-2011 09:44:55AM	DATE -	REVISED -	SCALE:		SHEET NO.	OF	SHEETS	STA.	TO STA.				
ILLINOIS FED. AID PROJECT													