


DATE	
BY	
FINAL SURVEY	
NO.:	
SURVEYED	
PLOTTED	
TEMPLATE	
AREAS	
CHECKED	

DATE	
BY	
ORIGINAL SURVEY	
NO.:	
SURVEYED	
PLOTTED	
TEMPLATE	
AREAS	
CHECKED	

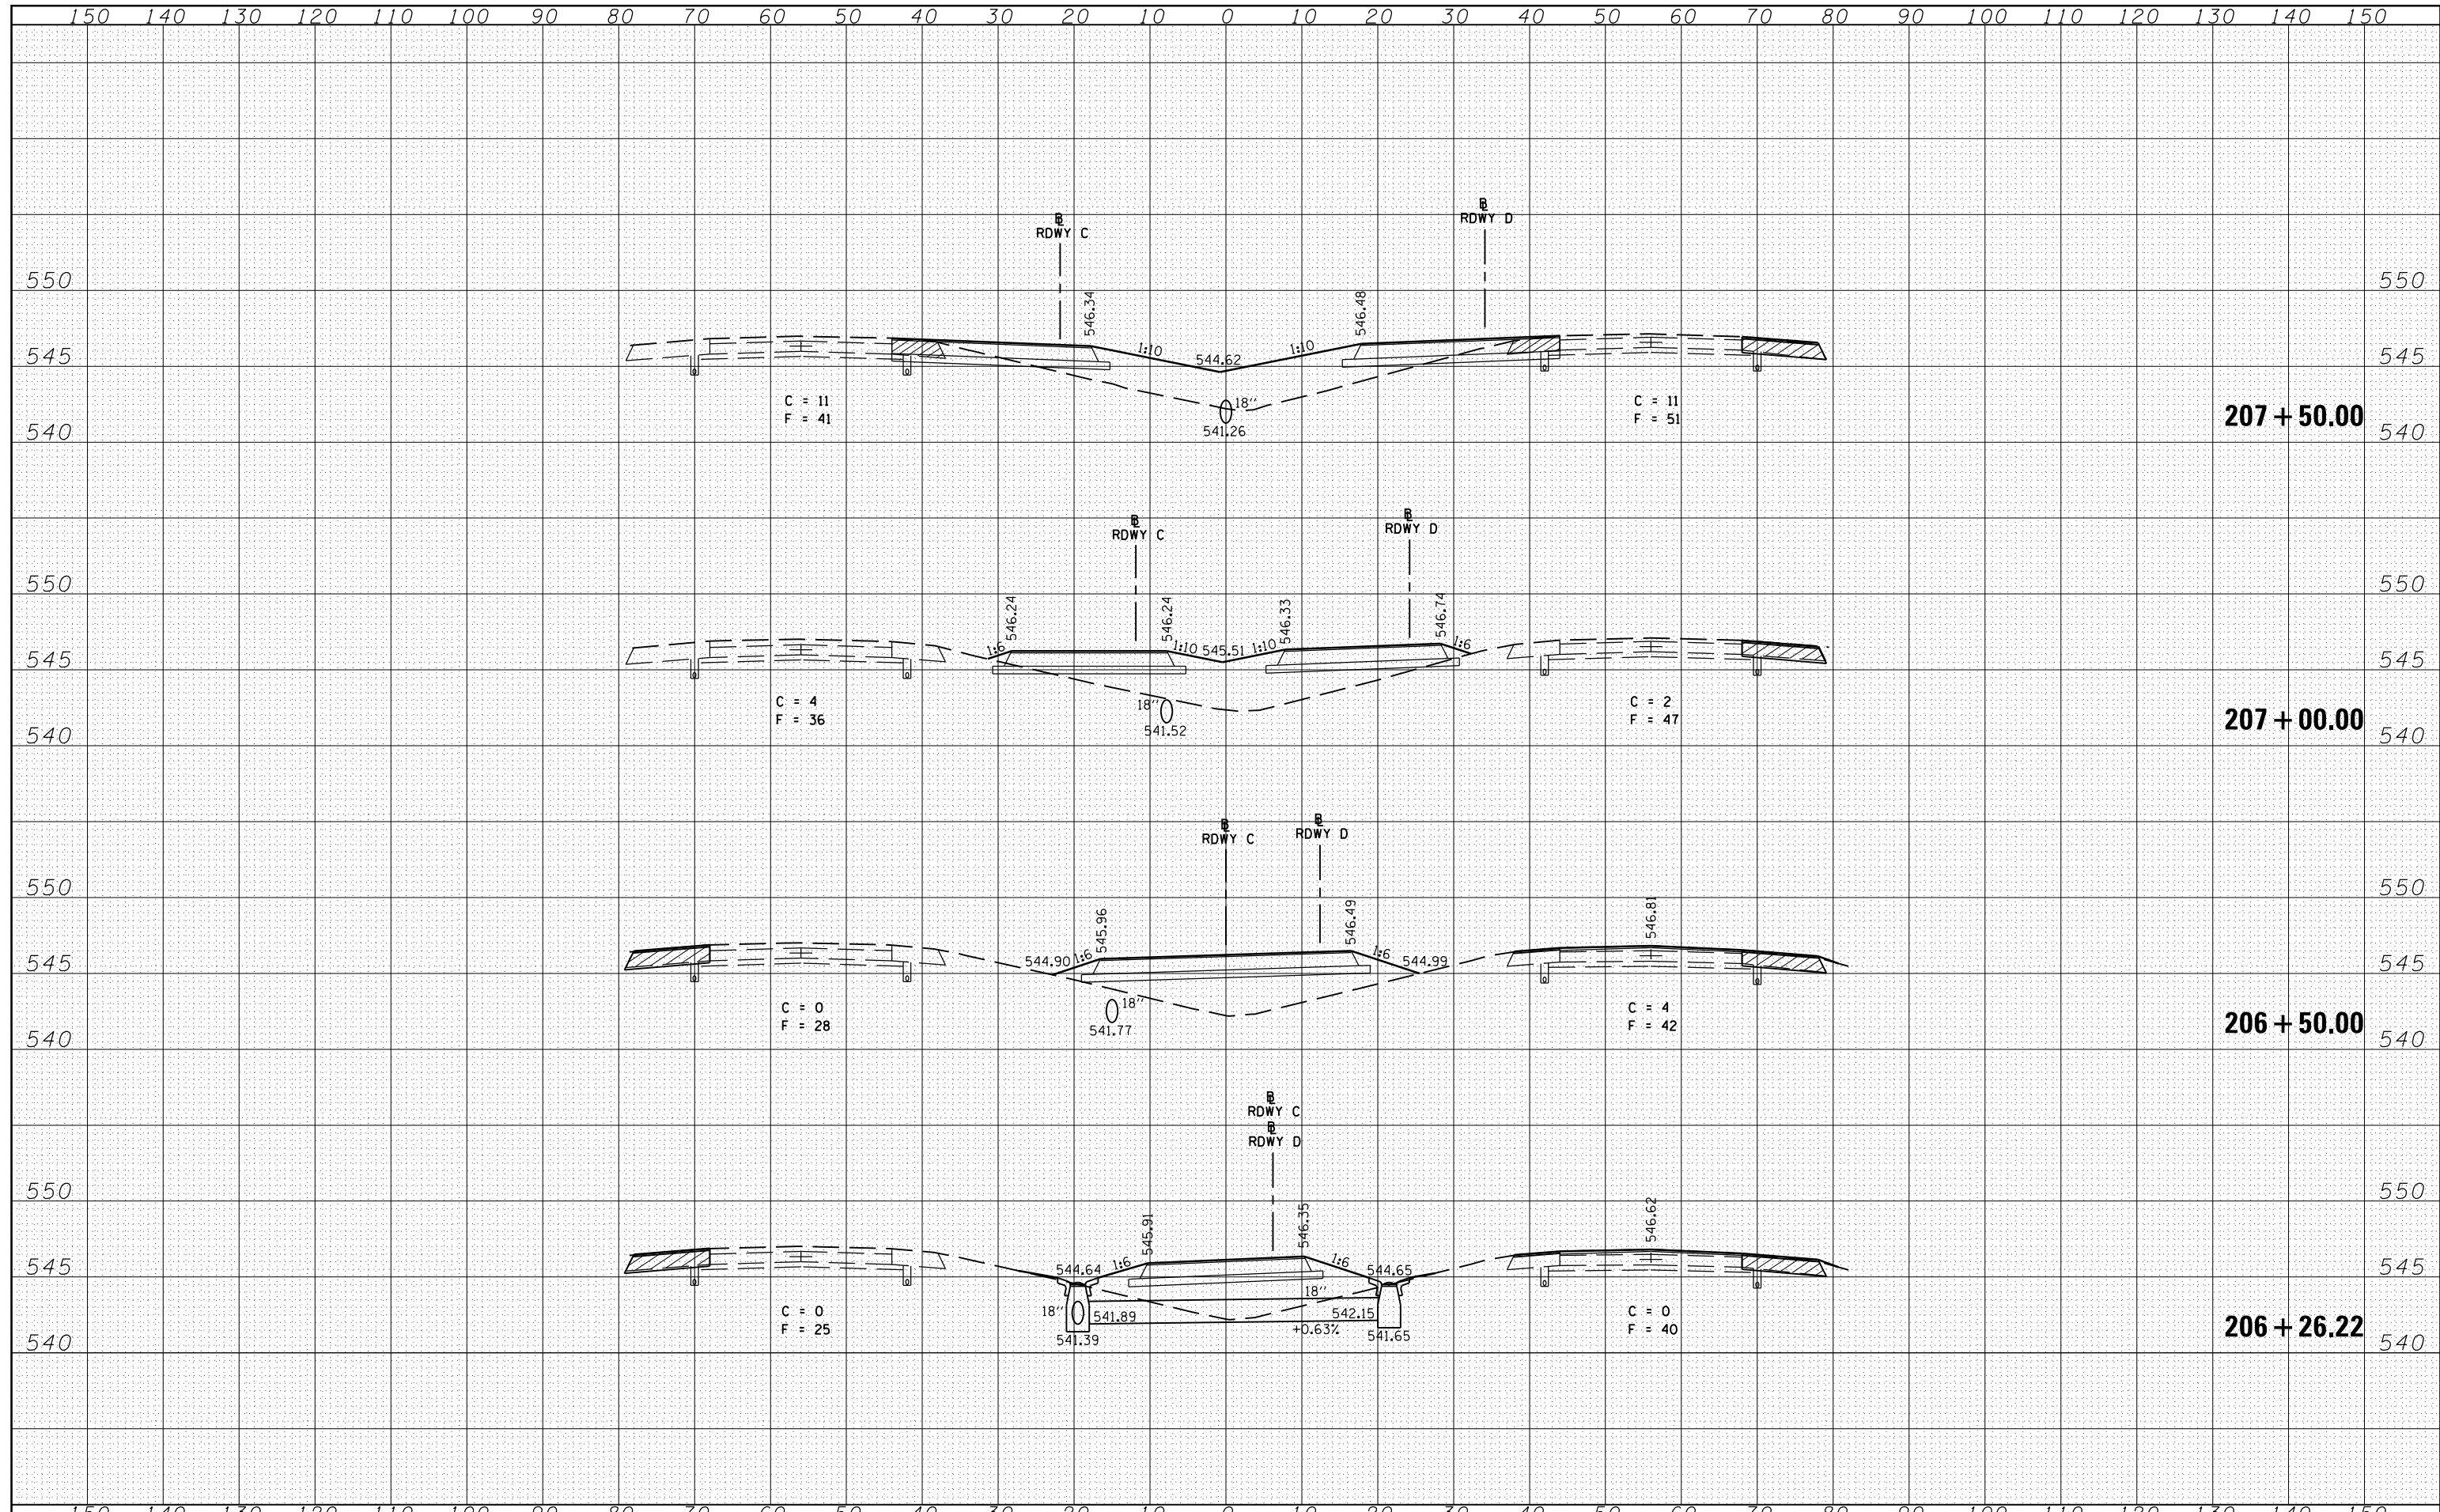

FILE NAME =	USER NAME = sparksgw	DESIGNED -	REVISÉ -	STATE OF ILLINOIS DEPARTMENT OF TRANSPORTATION	CROSS SECTIONS			F.A.I. RTE.	SECTION	COUNTY	TOTAL SHEETS	SHEET NO.
c:\pw\work\p\dot\sparksgw\d0271413\0672E51...SHEET.dgn		DRAWN -	REVISÉ -		1-72	(84-10-1)1-7	SANGAMON	41	39			
PLOT SCALE = 100.0000' / in.		CHECKED -	REVISÉ -		CONTRACT NO. 72E51							
PLOT DATE = Jun-08-2011 09:44:56AM		DATE -	REVISÉ -		SCALE:	SHEET NO.	OF SHEETS	STA.	TO STA.	ILLINOIS FED. AID PROJECT		