


S.B. & N.B. FAI-55
STA. 171+835 TO 203+698.437

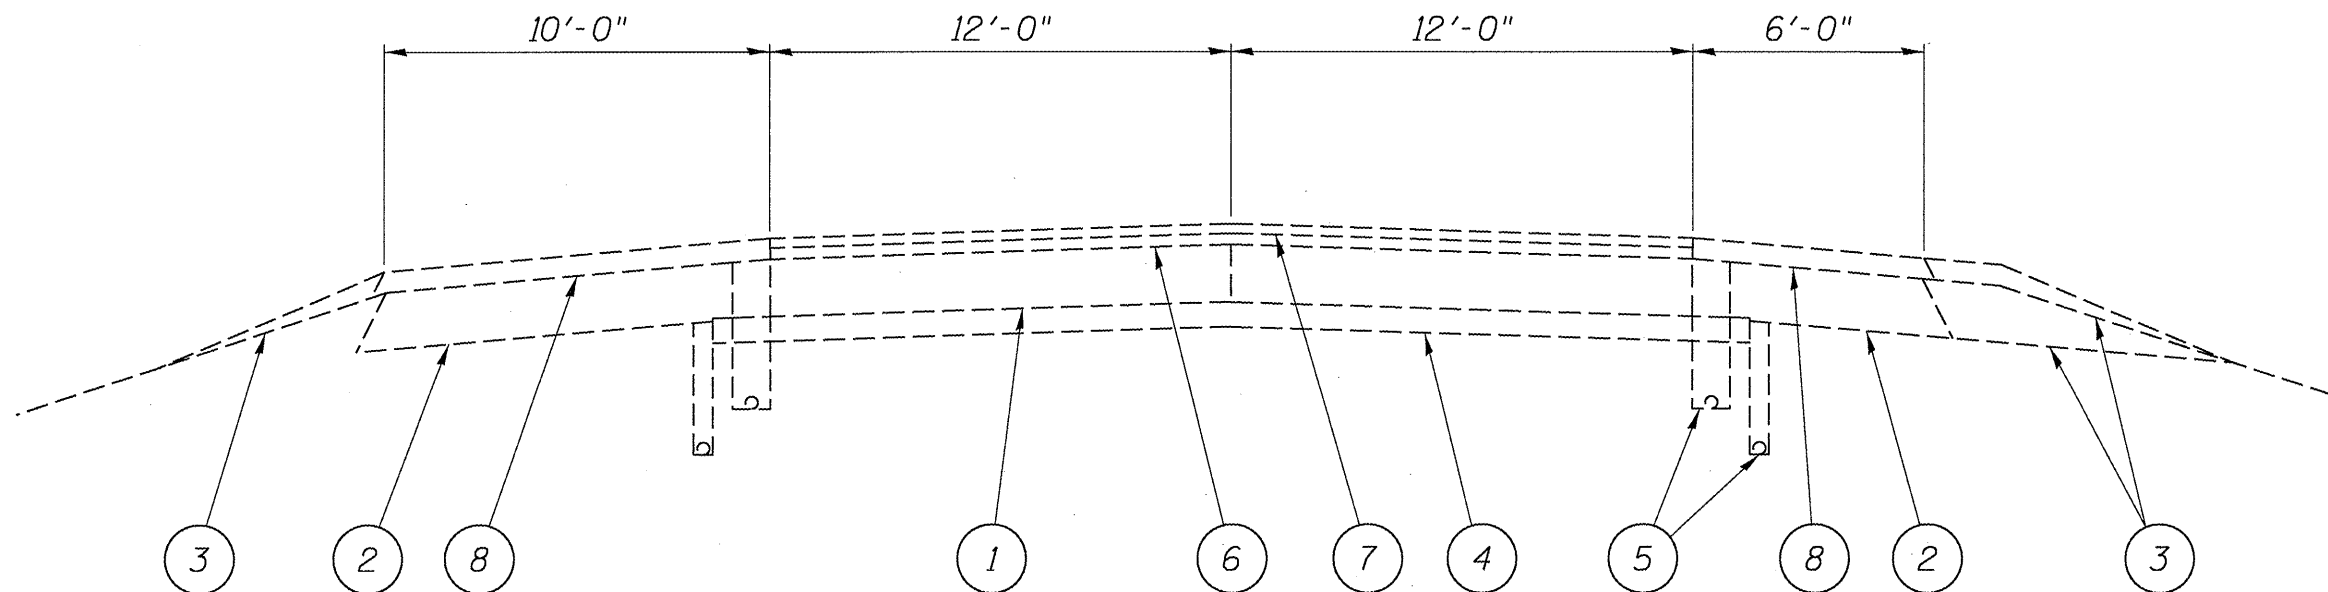

S.B. & N.B. FAI-55
STA. 203+698.437 TO 227+000
STA. 74+00 TO 127+50

LEGEND

- 1 EXIST. CRC PAVEMENT 9"
- 2 EXIST. BITUMINOUS SHOULDER 9"
- 3 EXIST. AGGREGATE SHOULDER
- 4 EXIST. STABILIZED BASE 4"
- 5 EXIST. PIPE UNDERDRAINS
- 6 EXIST. BITUMINOUS CONCRETE BINDER COURSE 1 3/4"
- 7 EXIST. BITUMINOUS CONCRETE SURFACE COURSE 1 1/2"
- 8 EXIST. BITUMINOUS SHOULDERS 3 1/4"

TYPICALS
FAI 55 (I-55)
SECTION (54) INT PATCHING 2012
LOGAN COUNTY