


TYPICAL CROSS SECTION
F. A. I. 70 EASTBOUND DRIVING LANE ONLY
STATION 126+75 TO STATION 137+22 - LOCATION #2

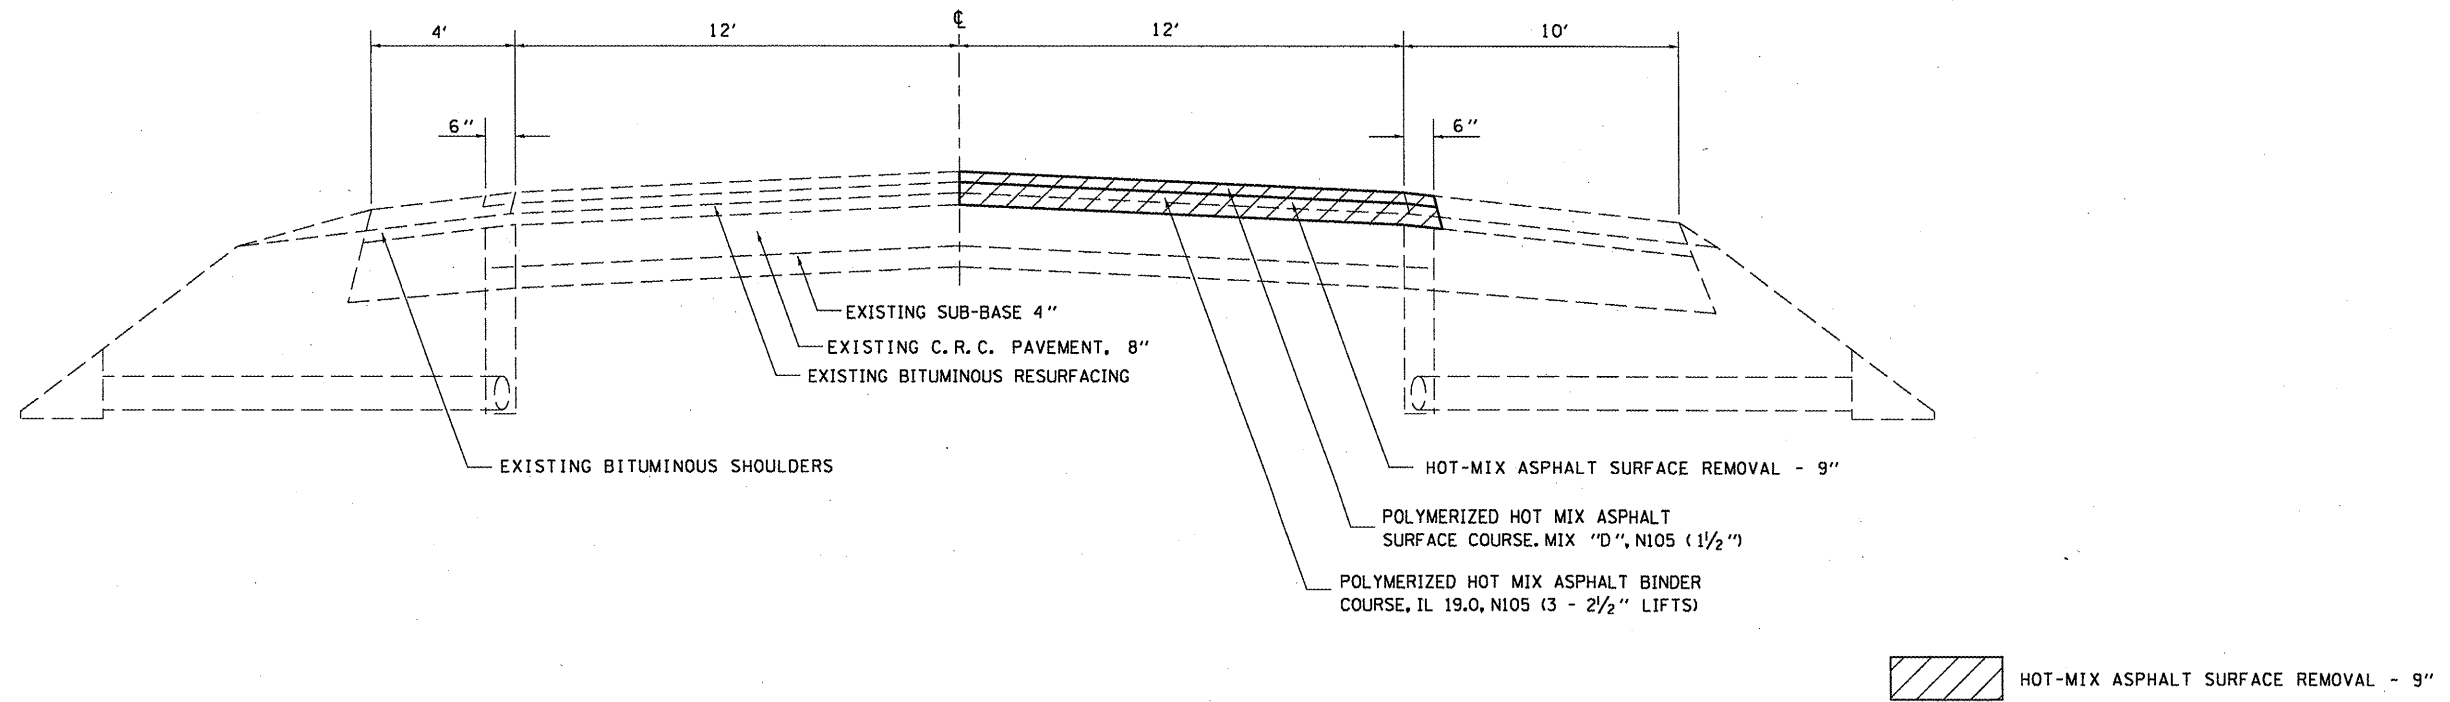

NOT DRAWN TO SCALE

PAVING SCHEDULE		STATION TO STATION	LENGTH FEET	PAVEMENT WIDTH FEET	AREA SQ YD	HOT MIX ASPHALT SURFACE REMOVAL 6" SQ YD	HOT MIX ASPHALT SURFACE REMOVAL 9" SQ YD	HOT MIX ASPHALT SURFACE REMOVAL VARIABLE DEPTH SQ YD	BITUMINOUS MATERIALS (PRIME COAT) GALLON	AGGREGATE (PRIME COAT) TON	POLYMERIZED HOT MIX ASPHALT SURFACE COURSE, MIX "D", N105 TON	POLYMERIZED HOT MIX ASPHALT BINDER COURSE, IL-19.0, N105 TON	SHORT TERM PAVEMENT MARKING FT.	WORK ZONE PAVEMENT MARKING REMOVAL SQ. FT.	PERFORMED PLASTIC PAVEMENT MARKING, TYPE B-LINE 6" FT.	POLYUREA PAVEMENT MARKING, TYPE II-LINE 4" FT.	RAISED REFLECTIVE PAVEMENT MARKERS EACH
LOC 1		3033+80.00 TO 3038+74.48	494.5	12.5	686.8	686.8			68.7	1.4	57.7	173.1	207.6	69.2	130.0	494.5	14.0
LOC 1		3038+74.48 BK = 1505+44.2 AH											0.0	0.0	0.0	0.0	0.0
LOC 1		1505+44.20 TO 1533+00.00	2,755.8	12.5	3827.5	3827.5			382.8	7.7	321.5	964.5	1157.4	385.8	690.0	2755.8	70.0
LOC 1		1533+00.00 TO 1547+00.00	1,400.0	12.5	1944.4		1944.4	194.4	3.9	163.3	574.9	588.0	196.0	196.0	350.0	1400.0	36.0
LOC 2		126+75.00 TO 137+22.00	1,047.0	12.5	1454.2		1454.2	145.4	2.9	122.2	610.8	439.7	146.6	146.6	270.0	1047.0	28.0
LOC 3		275+30.00 TO 285+86.00	1,056.0	12.5	1466.7	1466.7		146.7	2.9	123.2	369.6	443.5	147.8	147.8	270.0	1056.0	28.0
LOC 4		332+90.00 TO 340+82.00	792.0	12.5	1100.0	1100.0		110.0	2.2	92.4	277.2	332.6	110.9	110.9	200.0	792.0	20.0
		TOTALS	7,545		10,480	7,081	1,454	1,944	1,048	21	880	2,970	3,169	1,056	1,910	7,545	196

FILE NAME =	USER NAME = swr-tzrw	DESIGNED -	REVISED -
cr:\pw\work\p1dot\swr-tzrw\d0268926\077	522-sh-typical.dgn	DRAWN -	REVISED -
	PLOT SCALE = 100.0000' / 1"	CHECKED -	REVISED -
	PLOT DATE = 5/20/2011	DATE -	REVISED -

STATE OF ILLINOIS
DEPARTMENT OF TRANSPORTATION

TYPICAL CROSS SECTION
AND PAVING SCHEDULE

SCALE: NA SHEET NO. 2 OF 2 SHEETS STA. TO STA.

F.A.I. RTE.	SECTION	COUNTY	TOTAL SHEETS	SHEET NO.
70	D7 HMA RESURF 2012-1	FAYETTE	14	5
CONTRACT NO. 74522			ILLINOIS FED. AID PROJECT	