


PLAN	REVISED	BY	DATE
NOTE BOOK	ALIGNED		
NO.	CHECKED		
	DATE		

PROFILE	REVISED	BY	DATE
NOTE BOOK	GRADES CHECKED		
NO.	DATE		
	DATE		

NEW HANNO
 \S:\984\4\ANVAVAL.D - TRANS 07\2202\201888-001\CIVIL\CAD\99 ALL CONTRACTS\CONTRACTS\SHEETS\CONTRACT 10\08CONR-10-SHT-PRF1-166550.DGN

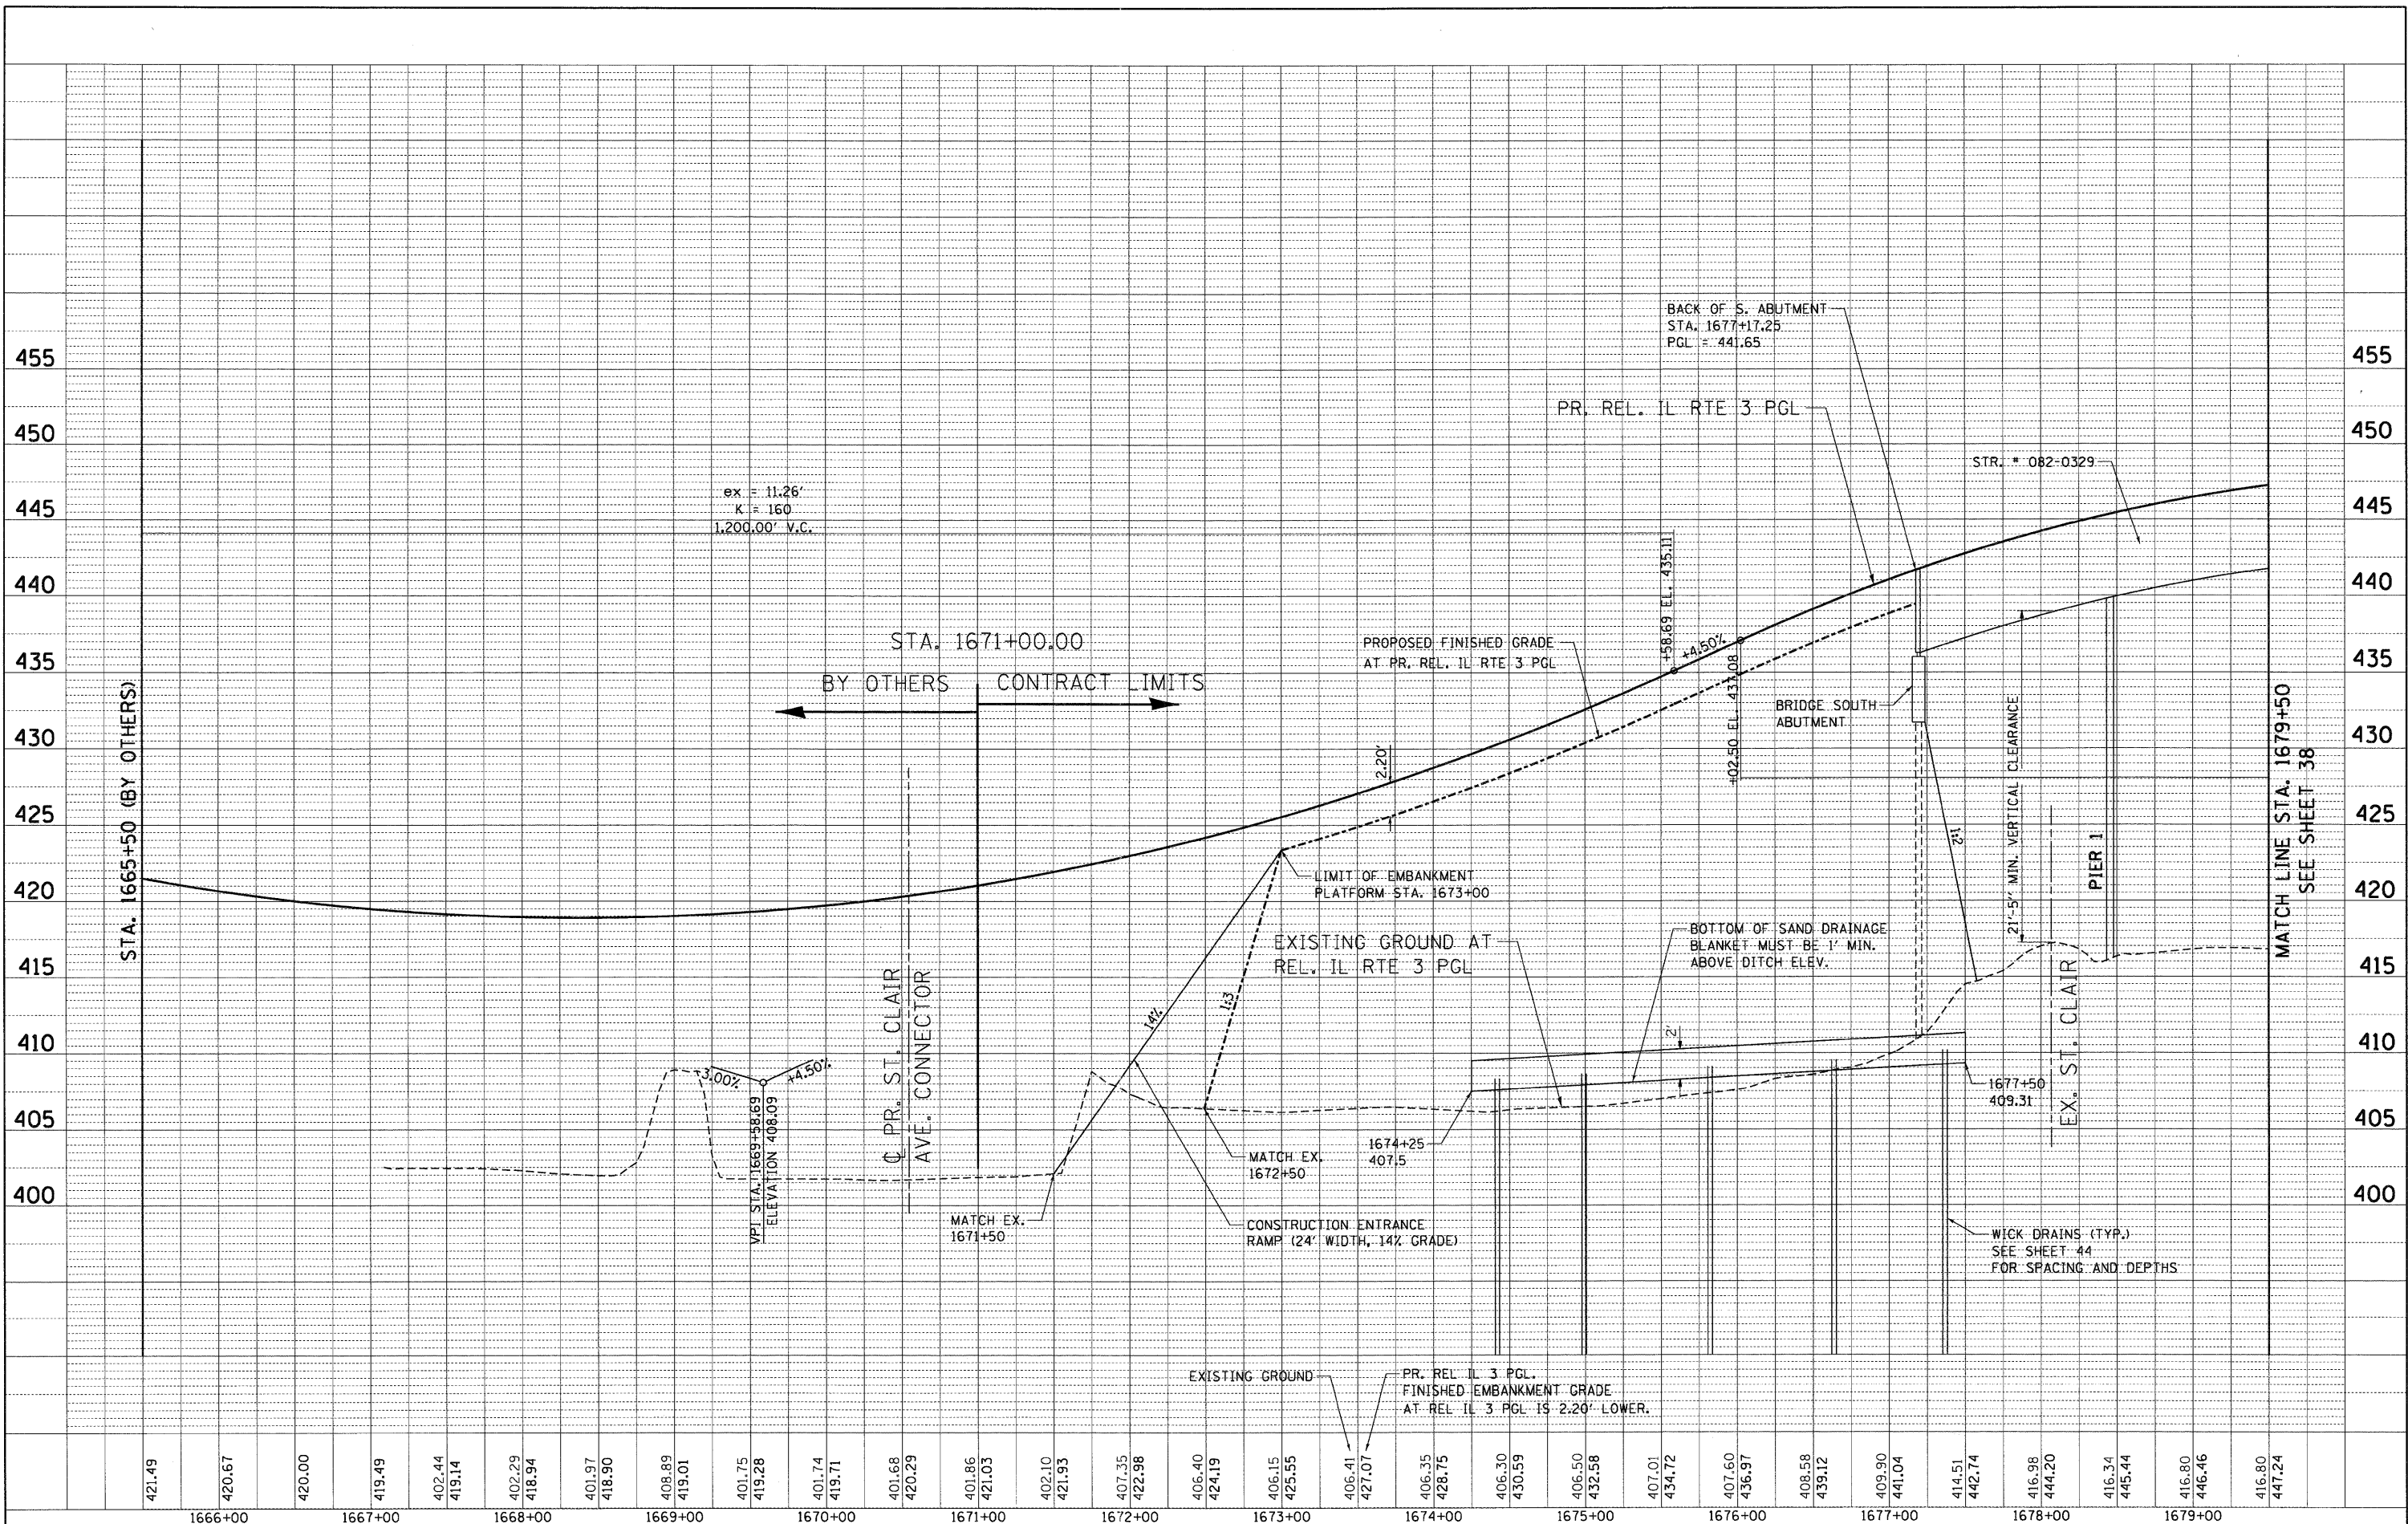

FILE NAME =	USER NAME = \$USER\$	DESIGNED - JB	REVISED -	STATE OF ILLINOIS DEPARTMENT OF TRANSPORTATION RELOCATED ILLINOIS ROUTE 3		PROPOSED RELOCATED ILLINOIS ROUTE 3 ROADWAY PROFILE STA. 1665 + 50 TO STA. 1679 + 50		F.A.P. RTE. 998	SECTION 82-2-1HVB-1	COUNTY ST. CLAIR	TOTAL SHEETS 345	SHEET NO. 37
\$FILEL\$	PLOT SCALE = \$SCALE\$	DRAWN - JFS	REVISED -			SCALE: HORIZ. 1"=50'	VERT. 1"=5'	STA.	TO STA.	FED. ROAD DIST. NO.	ILLINOIS FED. AID PROJECT	CONTRACT NO. 76D05
	PLOT DATE = \$DATE\$	CHECKED - JB	REVISED -									
		DATE - 05/13/11	REVISED -									

