



|        |      |
|--------|------|
| PLAN   | DATE |
| NO. 1  |      |
| NO. 2  |      |
| NO. 3  |      |
| NO. 4  |      |
| NO. 5  |      |
| NO. 6  |      |
| NO. 7  |      |
| NO. 8  |      |
| NO. 9  |      |
| NO. 10 |      |

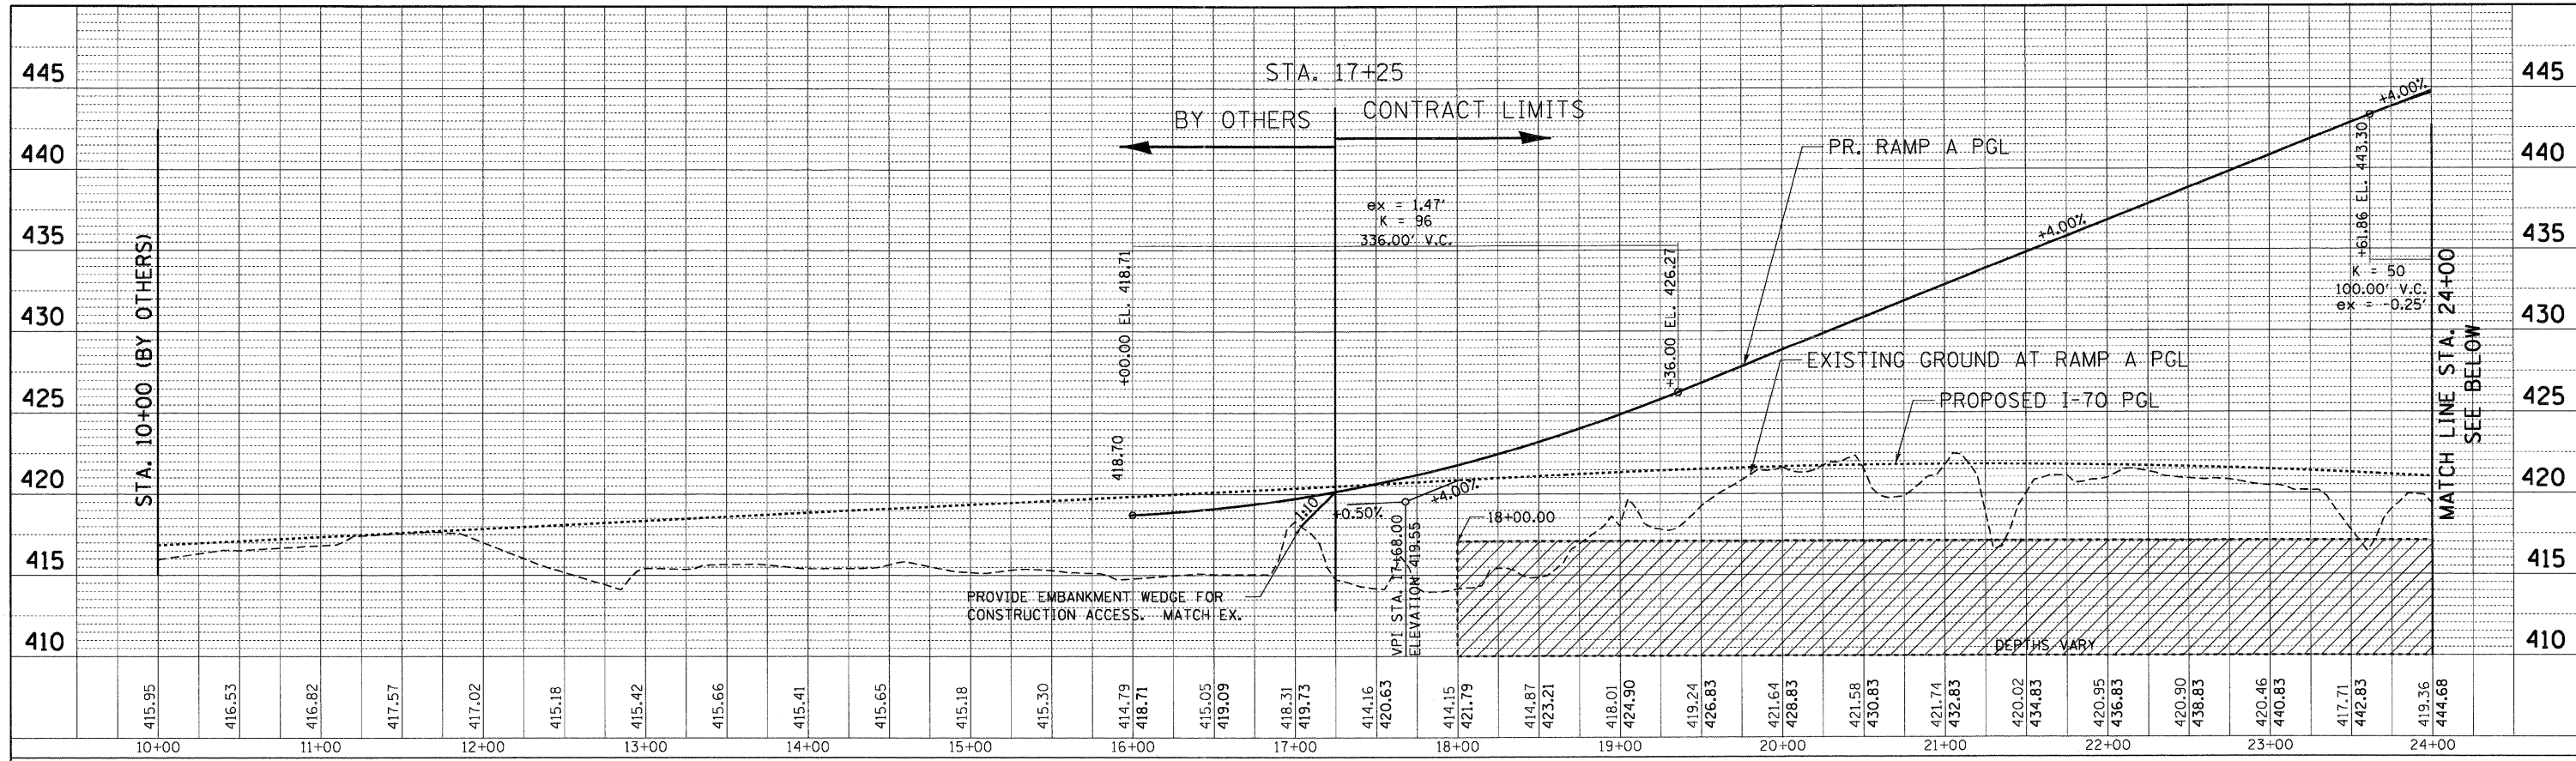

|         |      |
|---------|------|
| PROFILE | DATE |
| NO. 1   |      |
| NO. 2   |      |
| NO. 3   |      |
| NO. 4   |      |
| NO. 5   |      |
| NO. 6   |      |
| NO. 7   |      |
| NO. 8   |      |
| NO. 9   |      |
| NO. 10  |      |

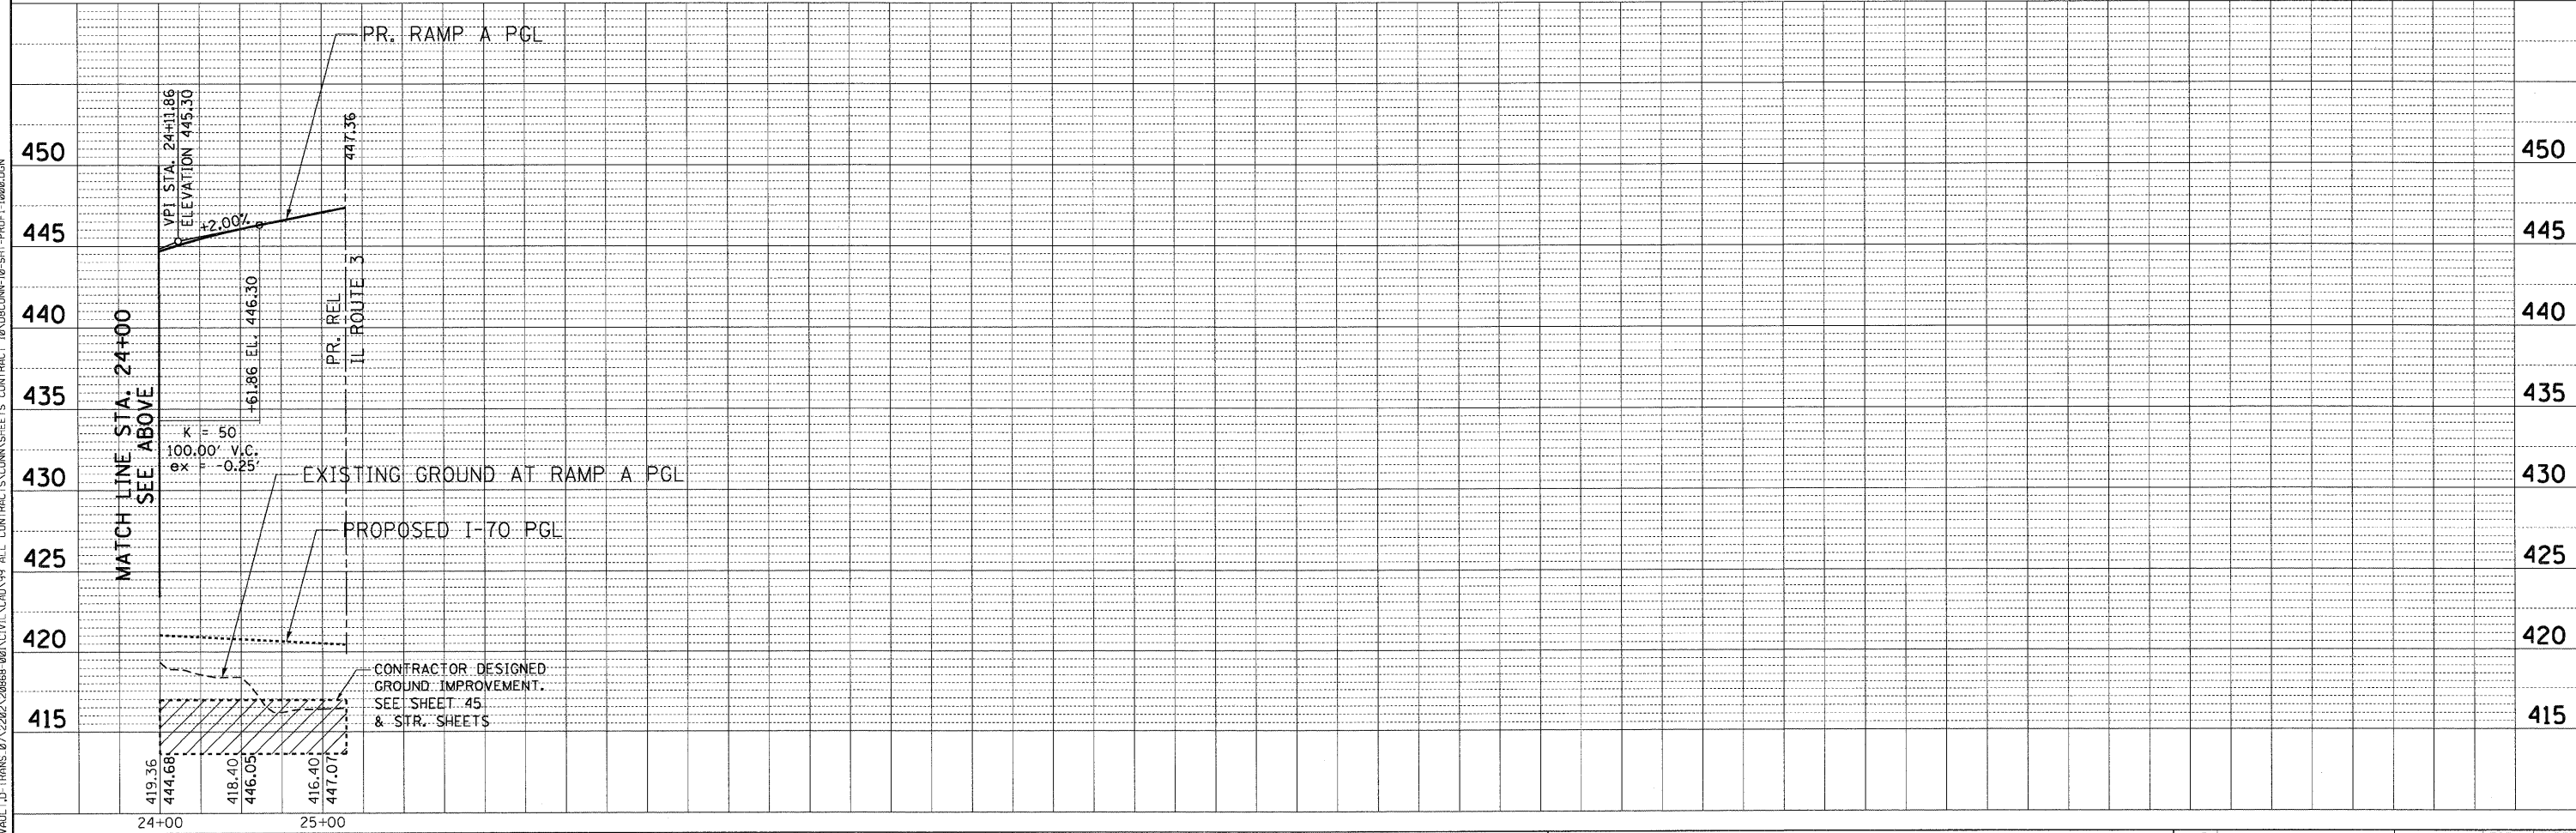

|                      |                    |               |   |   |   |                 |                     |                  |                  |              |
|----------------------|--------------------|---------------|---|---|---|-----------------|---------------------|------------------|------------------|--------------|
| FILE NAME = #FILEL#  | USER NAME = #USER# | DESIGNED - JB | REVISED -                                     | <b>STATE OF ILLINOIS</b><br><b>DEPARTMENT OF TRANSPORTATION</b><br>RELOCATED ILLINOIS ROUTE 3 | <b>PROPOSED RAMP A</b><br><b>ROADWAY PROFILE</b><br><b>STA. 10+00 TO STA. 25+50</b> | F.A.P. RTE. 998 | SECTION 82-2-1HVB-1 | COUNTY ST. CLAIR | TOTAL SHEETS 345 | SHEET NO. 39 |
| PLOT SCALE = #SCALE# | CHECKED - JB       | REVISED -     | CONTRACT NO. 76D05                            |   |   |                 |                     |                  |                  |              |
| PLOT DATE = #DATE#   | DATE - 05/13/11    | REVISED -     | FED. ROAD DIST. NO. ILLINOIS FED. AID PROJECT |   |   |                 |                     |                  |                  |              |
| SCALE: HORIZ. 1"=50' |                    | VERT. 1"=5'   |   |   |   | STA. TO STA.    |                     |                  |                  |              |



5-11-2011 11:31:19 NEMKAND \NFB-004\AMVAULT.D - TRANS. 07\2202\20888-001\CIVIL\ACAD\99- ALL CONTRACTS\CONNS\SHEETS\CONTRACT 10\DIRCONN-10-SIT-PROF-1000.DGN