


PLAN	REVISIONS	BY	DATE
NOTE BOOK NO.	ALIGNED		
	CHECKED		
	CADD FILE NAME		

PROFILE	GRADES CHECKED	BY	DATE
NOTE BOOK NO.	B.M. NO. USED		
	STRUCTURE NOTATIONS		

5-11-2011, 11:31:35 N:\P\2011\113135 NEMPHARD \F5-0044\ANAVALL.TD-TRANS 07A2202-20866-001\CIVIL\CAD\99 ALL CONTRACT\CONTRACT SHEETS\CONTRACT 76005\10-SIT-PROF-2-166550.DGN

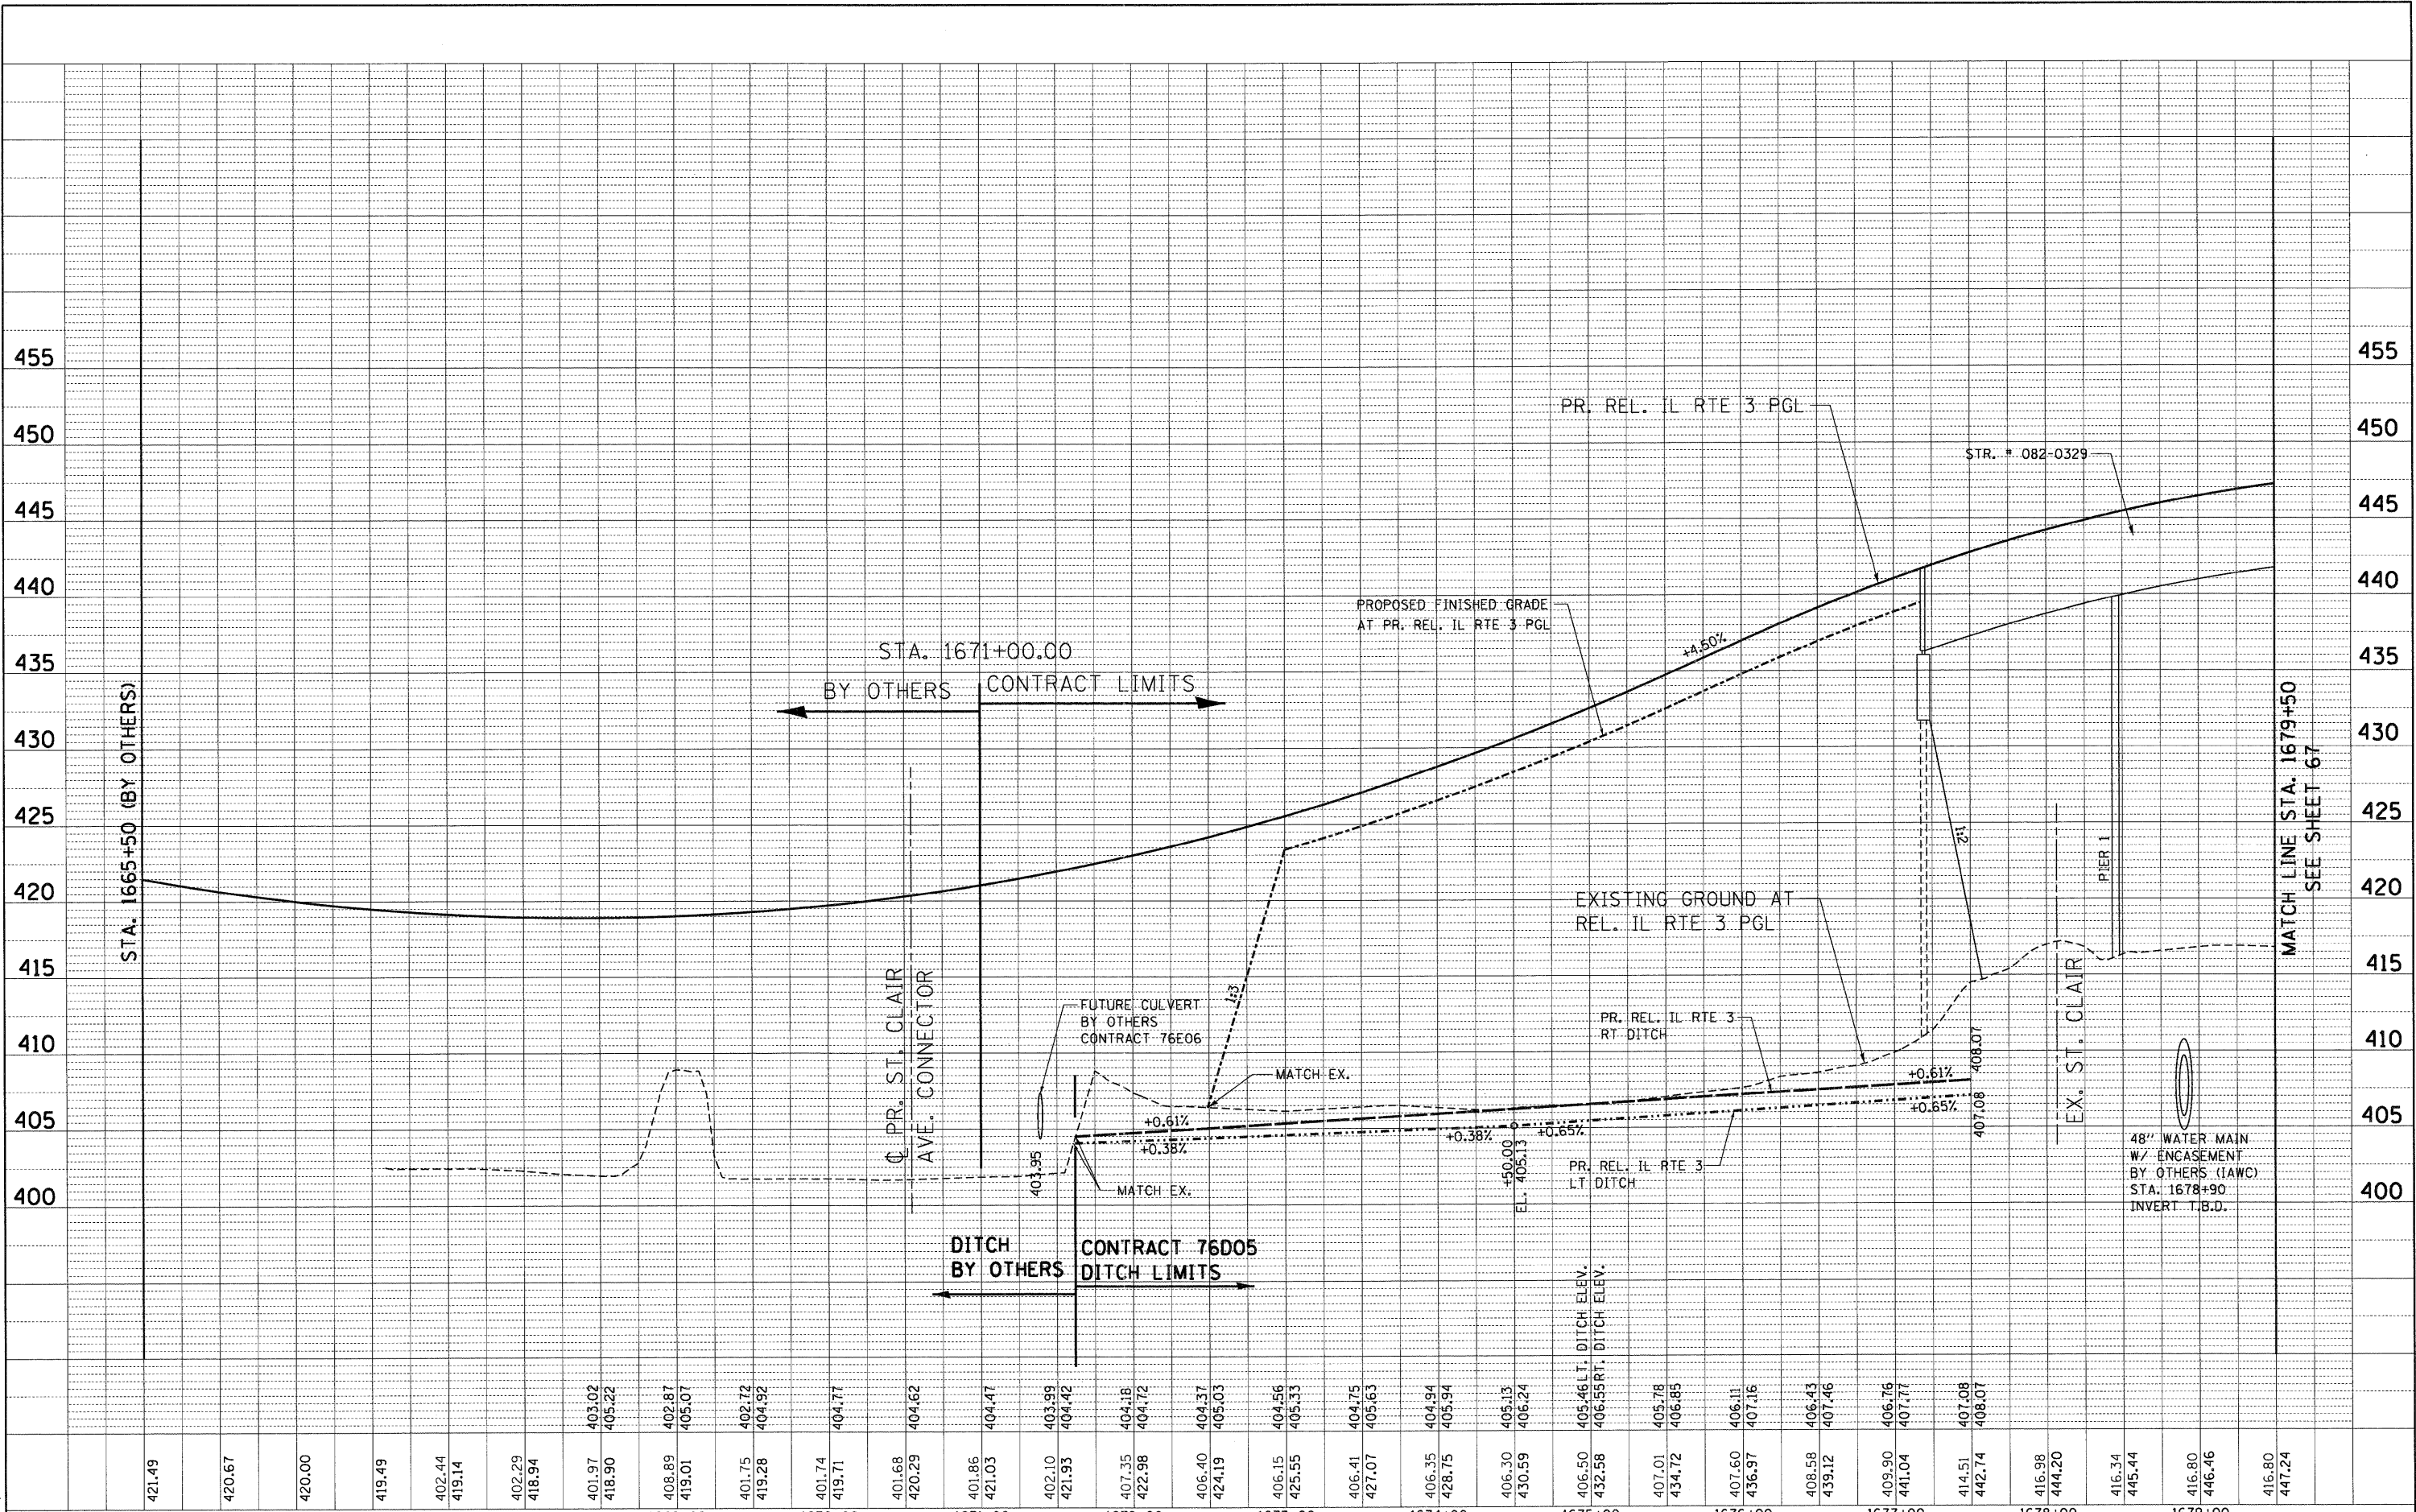

FILE NAME =	USER NAME = #USER#	DESIGNED - JB	REVISED -	STATE OF ILLINOIS DEPARTMENT OF TRANSPORTATION RELOCATED ILLINOIS ROUTE 3				PROPOSED RELOCATED ILLINOIS ROUTE 3 DRAINAGE PROFILE STA. 1665+50 TO STA. 1679+50				F.A.P. RTE. 998	SECTION 82-2-JHV-1	COUNTY ST. CLAIR	TOTAL SHEETS 345	SHEET NO. 66
#FILE#s	PLOT SCALE = #SCALE#	CHECKED - ACL	REVISED -	SCALE: HORIZ. 1"=50'				VERT. 1"=5'				FED. ROAD DIST. NO. ILLINOIS FED. AID PROJECT		CONTRACT NO. 76005		
	PLOT DATE = #DATE#	DATE - 05/13/11	REVISED -	STA. TO STA.												

