


PLAN	REVIEWED	BY	DATE
NO.	NO.		
NO.	NO.		
NO.	NO.		

PROFILE	REVIEWED	BY	DATE
NO.	NO.		
NO.	NO.		
NO.	NO.		

5-11-2011, 11:31:33 NEWMAN.DWG
 \\FS-0044\ANVA\11-2207-20868-001\CIVIL\DWG\99 ALL CONTRACTS\CONTRACT SHEETS\CONTRACT 10\UBCON-10-SIT-PROF2-167950.DWG

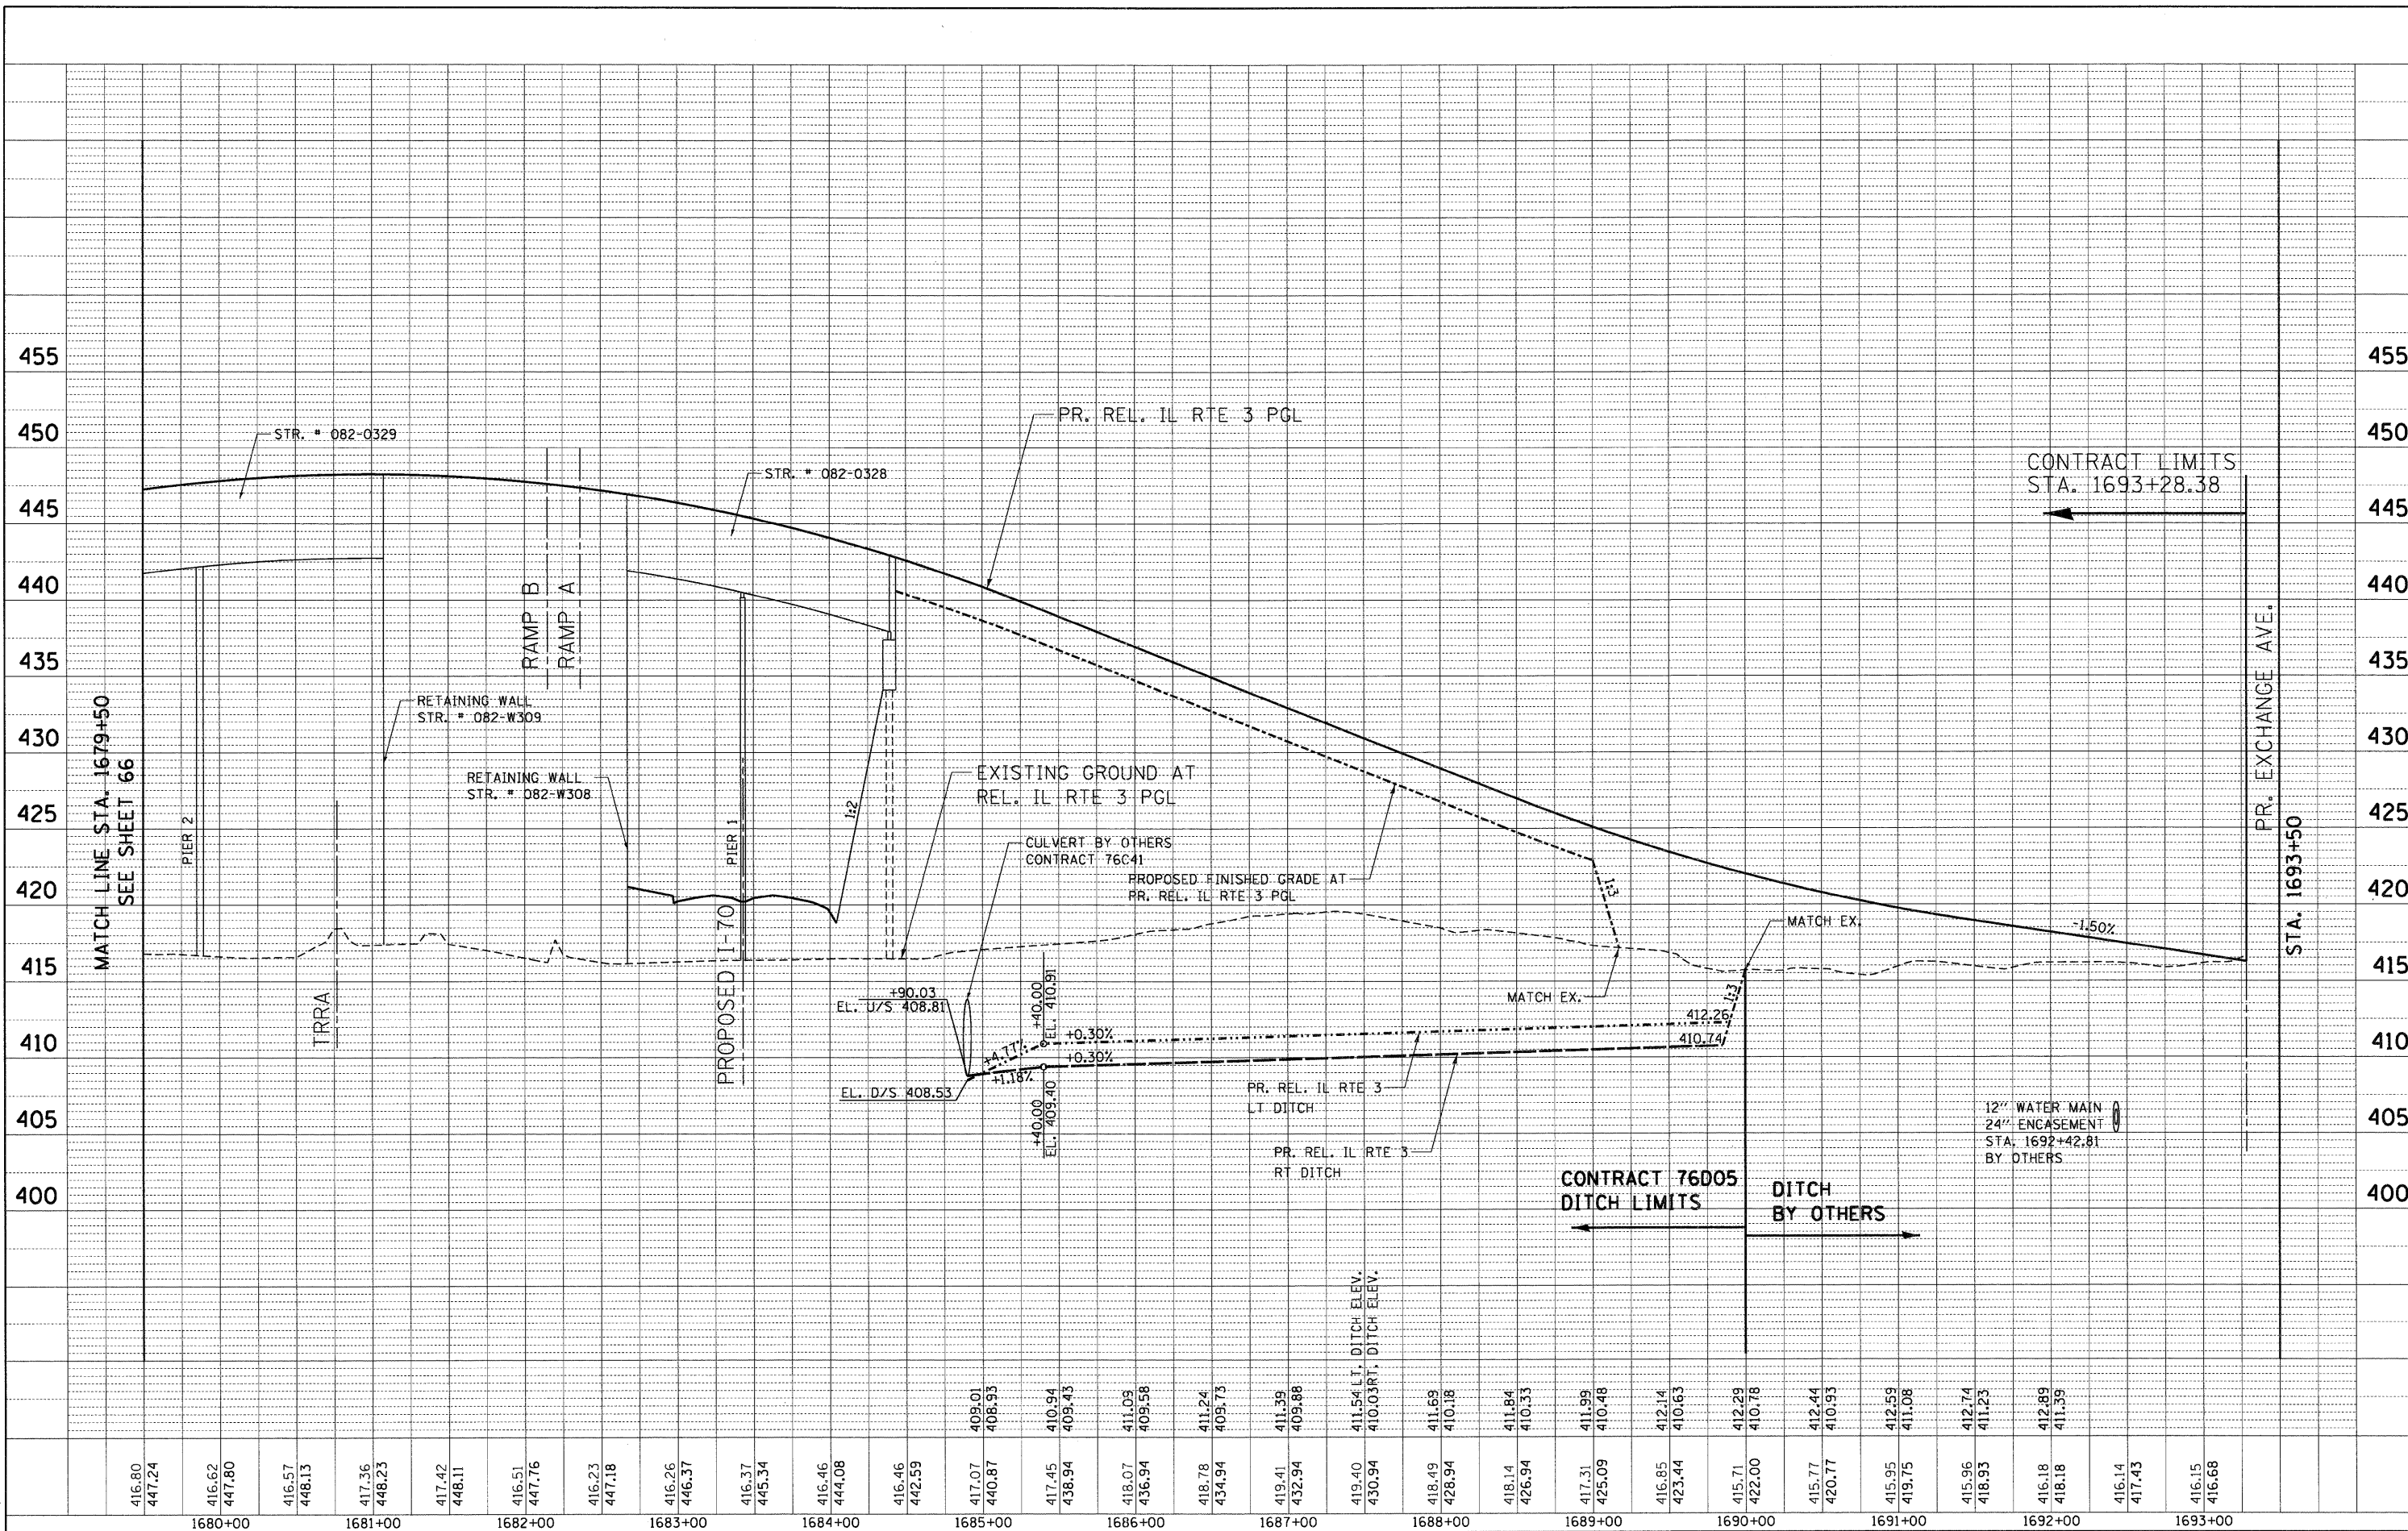

416.80	447.24	416.62	447.80	416.57	448.13	417.36	448.23	417.42	448.11	416.51	447.76	416.23	447.18	416.26	446.37	416.37	445.34	416.46	444.08	416.46	442.59	417.07	409.01	440.87	408.93	417.45	410.94	438.94	409.43	418.07	411.09	436.94	409.58	418.78	411.24	434.94	409.73	419.41	411.39	432.94	409.88	419.40	411.54	430.94	410.03	411.54	430.94	418.49	411.69	428.94	410.18	418.14	411.84	426.94	410.33	417.31	411.99	425.09	410.48	416.85	412.14	423.44	410.63	415.71	412.29	422.00	410.78	415.77	412.44	420.77	410.93	415.95	412.59	419.75	411.08	415.96	412.74	418.93	411.23	416.18	412.89	418.18	411.39	416.14	412.74	417.43	416.15	416.68
1680+00		1681+00		1682+00		1683+00		1684+00		1685+00		1686+00		1687+00		1688+00		1689+00		1690+00		1691+00		1692+00		1693+00	
FILE NAME :	USER NAME :	DESIGNED :	REVISED :	STATE OF ILLINOIS DEPARTMENT OF TRANSPORTATION RELOCATED ILLINOIS ROUTE 3										PROPOSED RELOCATED ILLINOIS ROUTE 3 DRAINAGE PROFILE STA. 1679 + 50 TO STA. 1693 + 28.38										F.A.P. RTE.:	SECTION:	COUNTY:	TOTAL SHEETS:	SHEET NO.:	
#FILE#:		DRAWN :	REVISED :																					998	82-2-IHVB-1	ST. CLAIR	345	67	
PLOT SCALE :		CHECKED :	REVISED :																					SCALE: HORIZ. 1"=50'		VERT. 1"=5'		STA. TO STA.		CONTRACT NO. 76005	
PLOT DATE :		DATE :	REVISED :	05/13/11																										ILLINOIS FED. AID PROJECT	

