
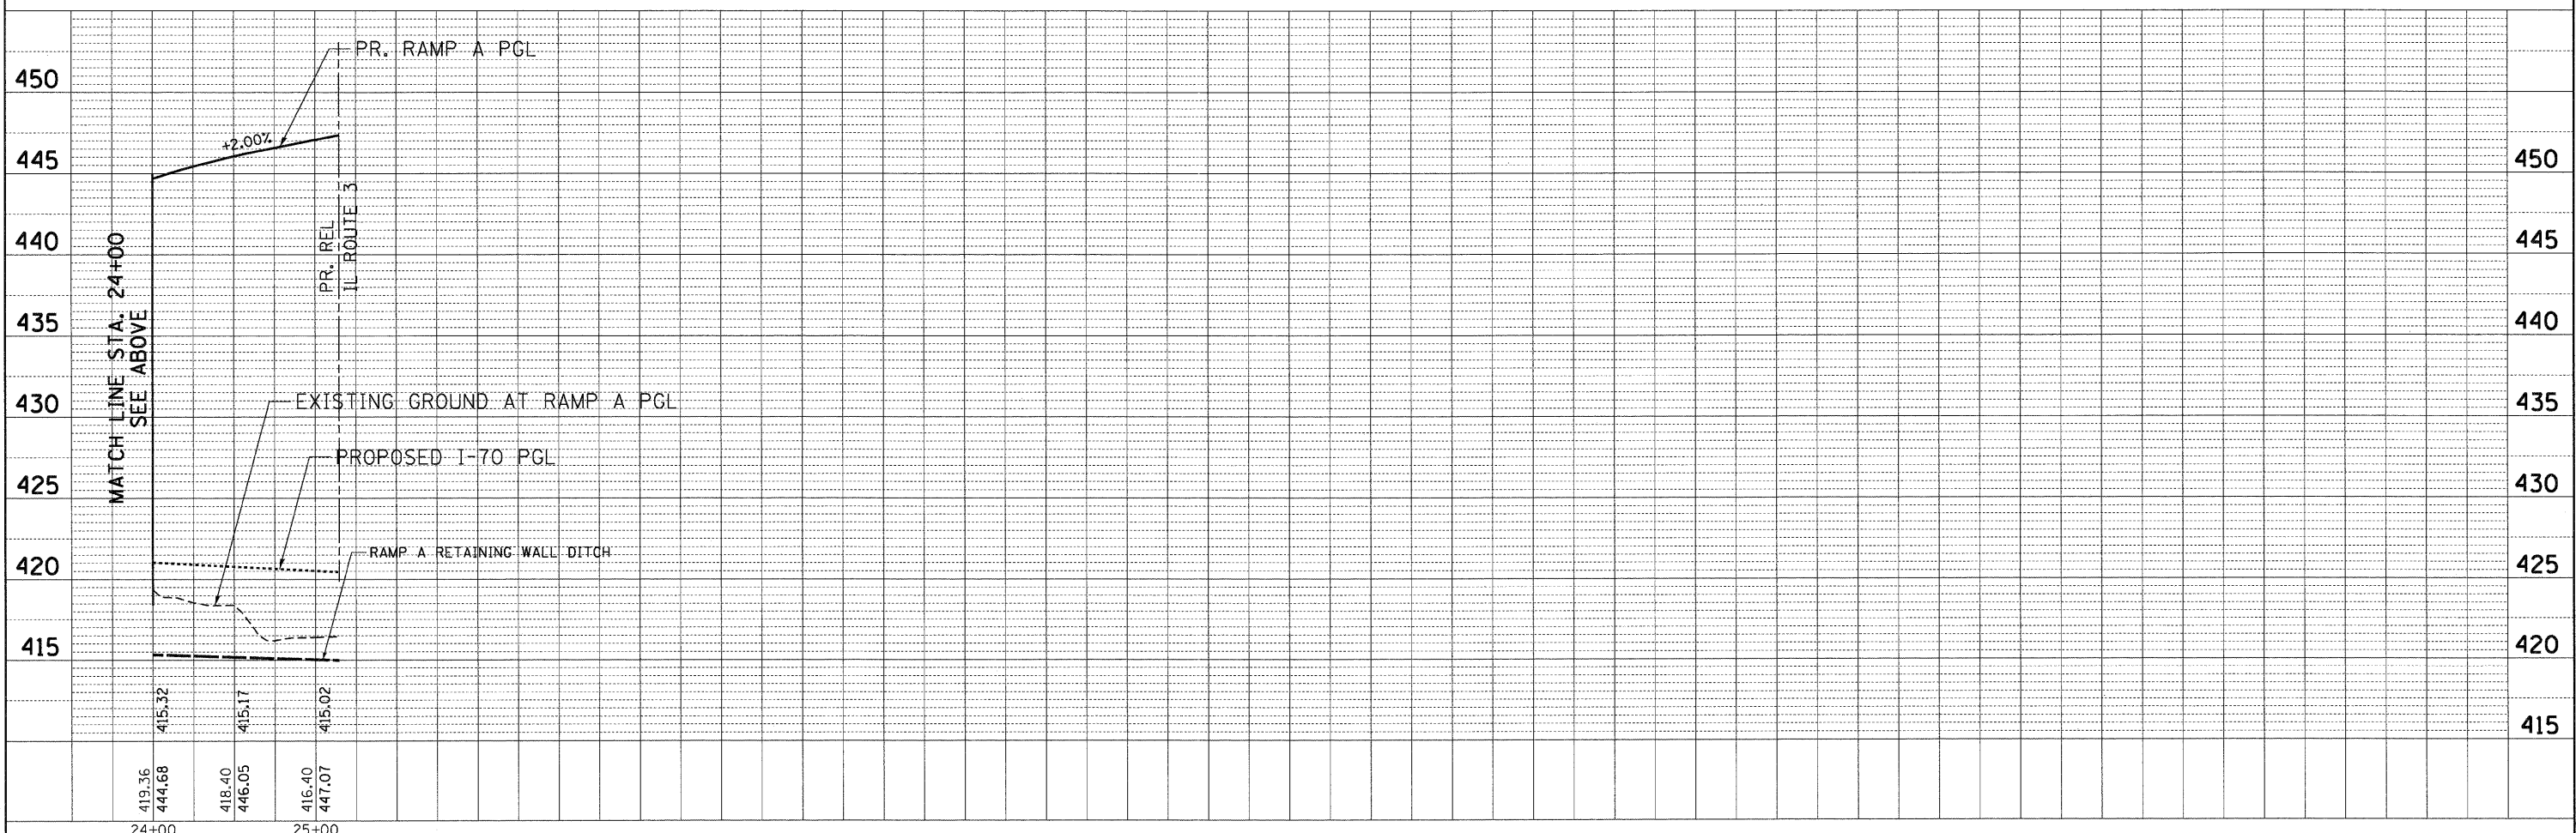


PLAN	DESIGNED	BY	DATE
NO. 100	NO. 100		
NO. 100	NO. 100		
NO. 100	NO. 100		

PROFILE	DESIGNED	BY	DATE
NO. 100	NO. 100		
NO. 100	NO. 100		
NO. 100	NO. 100		

5-11-2011 11:31:44 NEMMANND \\S:\S\8044\NVA\VALI.T.D - TRANS. 07A\2202-2286B-001\CIVIL\ACAD\99 ALL CONTRAC\SCON\DWG\SHEETS\CONTRACT 10\06CON-10 SH-PRP-2-1000.DGN

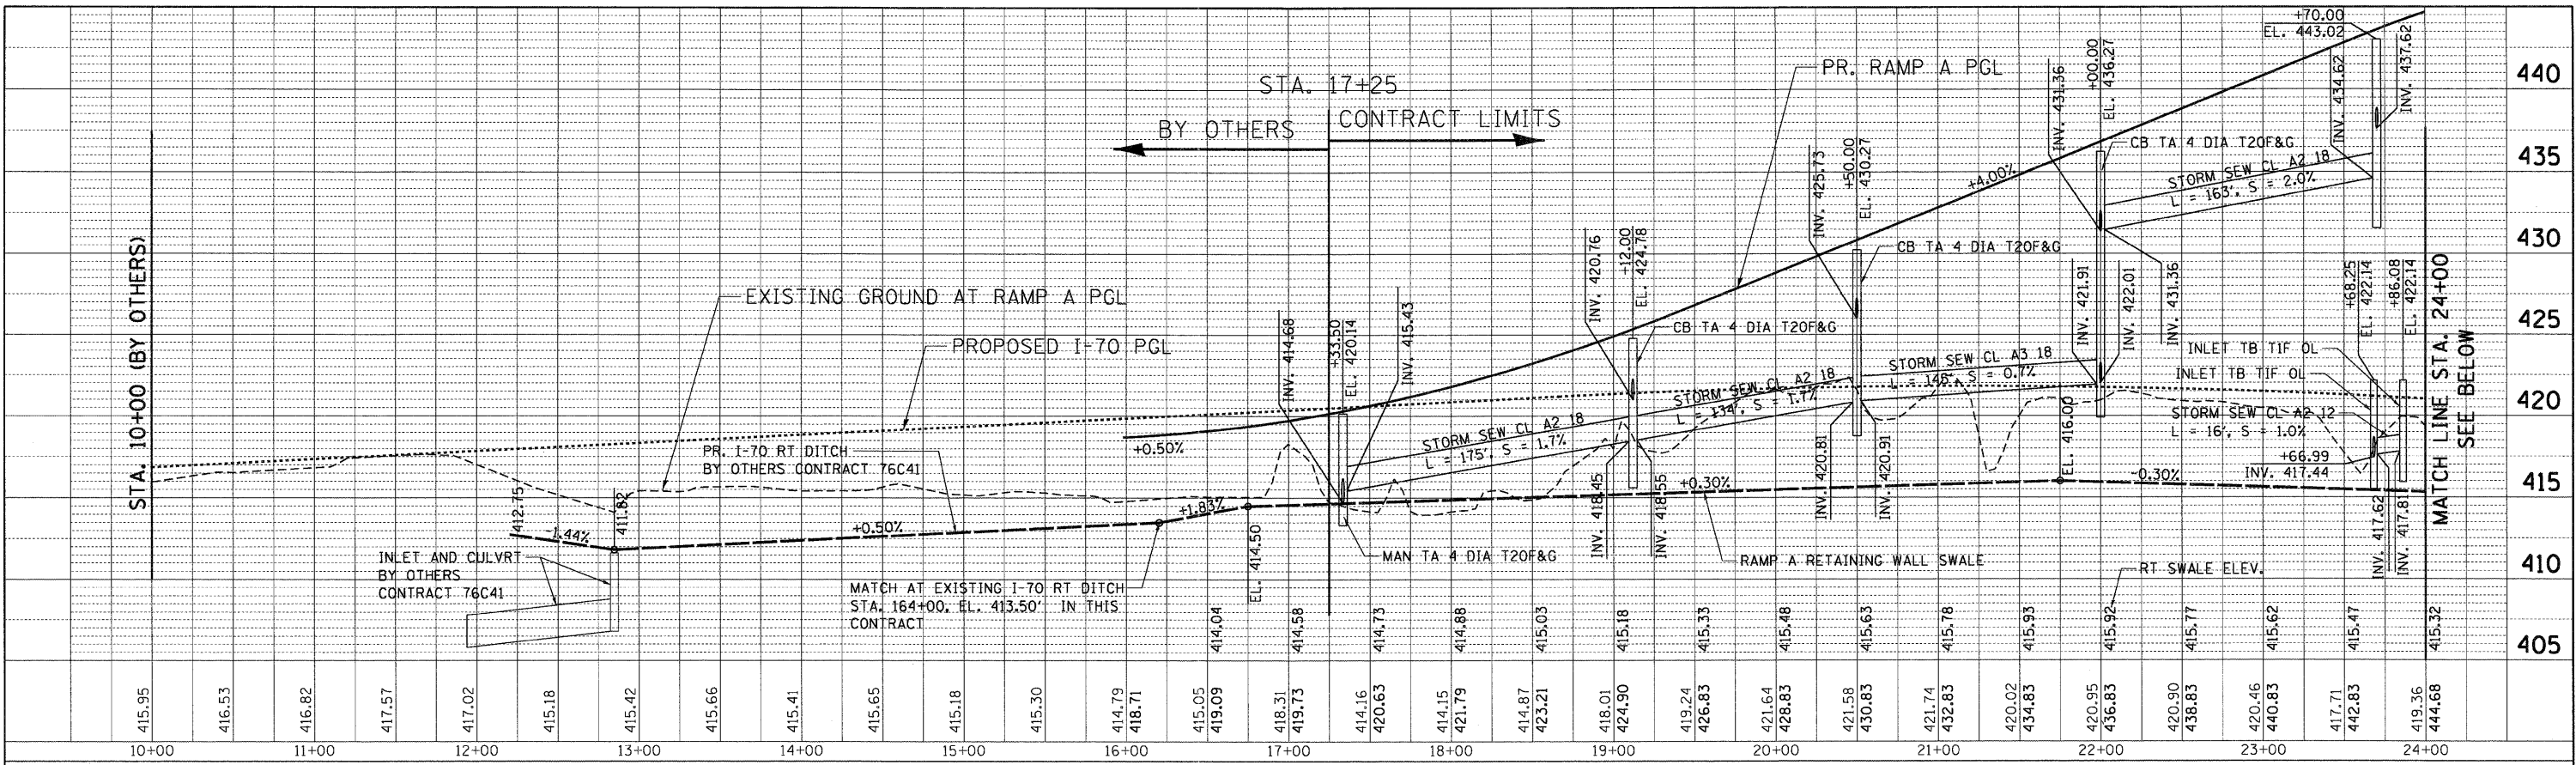

FILE NAME	USER NAME	DESIGNED	REVIS	STATE OF ILLINOIS DEPARTMENT OF TRANSPORTATION RELOCATED ILLINOIS ROUTE 3		PROPOSED RAMP A DRAINAGE PROFILE STA. 10+00 TO STA. 25+50		F.A.P. RTE.	SECTION	COUNTY	TOTAL SHEETS	SHEET NO.
#FILE#	#USER#	JB	-	RELOCATED ILLINOIS ROUTE 3		STA. 10+00 TO STA. 25+50		998	82-2-1HVB-1	ST. CLAIR	345	68
		DATE	05/13/11			SCALE: HORIZ. 1"=50'		FED. ROAD DIST. NO.		ILLINOIS FED. AID PROJECT		