
NOTE: ALL PIPE STATIONS, OFFSETS, AND INVERTS ARE MEASURED FROM WHERE THE PIPE MEETS THE END SECTION

## END SECTION CALL OUT DETAIL

N.T.S.

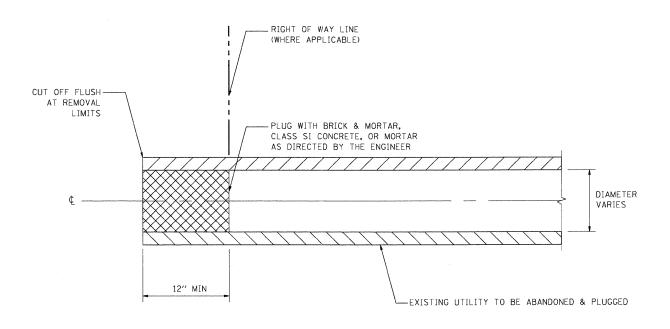

UTILITY PLUG DETAIL N.T.S.

1. THIS WORK SHALL BE CONSIDERED AS INCLUDED IN THE CONTRACT UNIT PRICE BID FOR THE UTILITY REMOVAL ITEMS.

DRAINAGE DETAILS END SECTION & SEWER PLUG DETAIL COUNTY TOTAL SHEETS NO.
ST. CLAIR 345 71 USER NAME = \$USER\$ DESIGNED - MFM REVISED -SECTION FILE NAME = STATE OF ILLINOIS \$FILEL\$ DRAWN MFM REVISED **DEPARTMENT OF TRANSPORTATION** 998 82-2-1HVB-1 REVISED CHECKED TKL PLOT SCALE = \$SCALE\$ CONTRACT NO. 76D05 TENG & ASSOCIATES, INC.
ENGINEERS/ARCHITECTS/PLANNERS
PLOT DATE = \$DATE\$ RELOCATED ILLINOIS ROUTE 3 SCALE: N.T.S. SHEET NO. 1 OF 5 SHEETS STA. TO STA. FED. ROAD DIST. NO. | ILLINOIS FED. AID PROJECT DATE 05/13/11 REVISED

I NEWMANMU (\F.S-BB44, FMY, VFUL. I, D-I FANS, BY \ZZBZ \ZBG5G-BBI \C.IVIL \CAU \ \) ALL